

NOTE:
ALL TOILET ROOM CEILINGS SHALL BE PTD. GYP. WITH DECK ABOVE. PROVIDE 6" MTL. STUD CLG JOIST @ 16" O.C. W/ 3/4" PLYWOOD DECK FOR MECHANICAL EQUIPMENT

NOTE:
ALL TOILET ROOM CEILINGS SHALL BE PTD. GYP. WITH DECK ABOVE. PROVIDE 6" MTL. STUD CLG JOIST @ 16" O.C. W/ 3/4" PLYWOOD DECK FOR MECHANICAL EQUIPMENT


NOTE:
RECEPTION AREA CEILING SHALL BE PTD. GYP. BOARD AT 12'-0" WITH DECK ABOVE. PROVIDE 6" MTL. STUD RAFTERS @ 16" O.C. W/ 3/4" PLYWOOD DECK FOR ARTWORK AND DECORATION. PROVIDE CROWN MOULDING AT TOP OF RECEPTION AREA WALL

NOTE:
PROVIDE PREFERATED METAL SOFFIT PANELS UNDER COVERED DRIVEWAY

LEGEND	
	INDICATES NEW 24x24 CEILING DIFFUSER 12x12 DIFFUSERS IN TOILET ROOMS AND CLOSETS AS SHOWN
	INDICATES NEW RETURN AIR CEILING GRILLE
	VENT / LIGHT COMBINATION
	2x4 RECESSED FLUORESCENT
	SURFACE MTD. 4' FLUORESCENT
	WALL MTD. EVER LIGHT W/ 90 MIN. BATT. BACKUP
	WALL MTD. LED EXIT SIGN W/ 90 MIN. BATT. BACKUP
	SURFACE MTD. DOWNLIGHT FIXTURE
	RECESSED DOWNLIGHT FIXTURE
	EXTERIOR WALL PACK

REFLECTED CEILING PLAN

SCALE: 1/8"=1'-0"

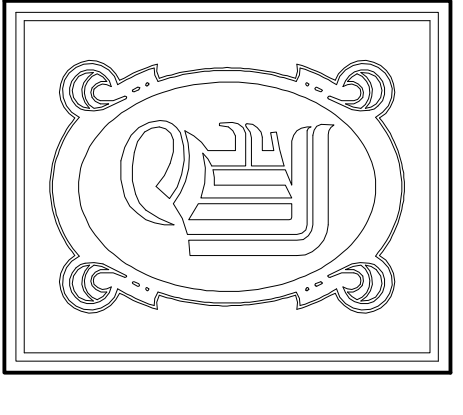

DAMMON ENGINEERING, INC.
 CHIEF ENGINEER
 EMMETT DAMMON, P.E.
 CHIEF ARCHITECT
 ROBERT WILTSE

554 OLD SPANISH TRAIL
 SUITE 100, LA 70456
 OFFICE: 985-649-5632
 FAX: 985-641-5950

WEBSITE:
 WWW.DAMMONENGINEERING.COM
 EMAIL:
 DAMMONENG@BELLSouth.NET

ARCHITECTURE
 ENGINEERING
 STUDIES
 PLANNING
 INVESTIGATION
 EXPERT WITNESSES

LIVING THE WORD
 INTERNATIONAL

25228
 OLD SPANISH TRAIL
 SUIDELL, LA
 70461

REFLECTED
 CEILING PLAN

REV:
 SCALE: AS NOTED
 JOB#: 2128
 DATE: 01-27-12
 SHEET 11

A-3

OF 21