
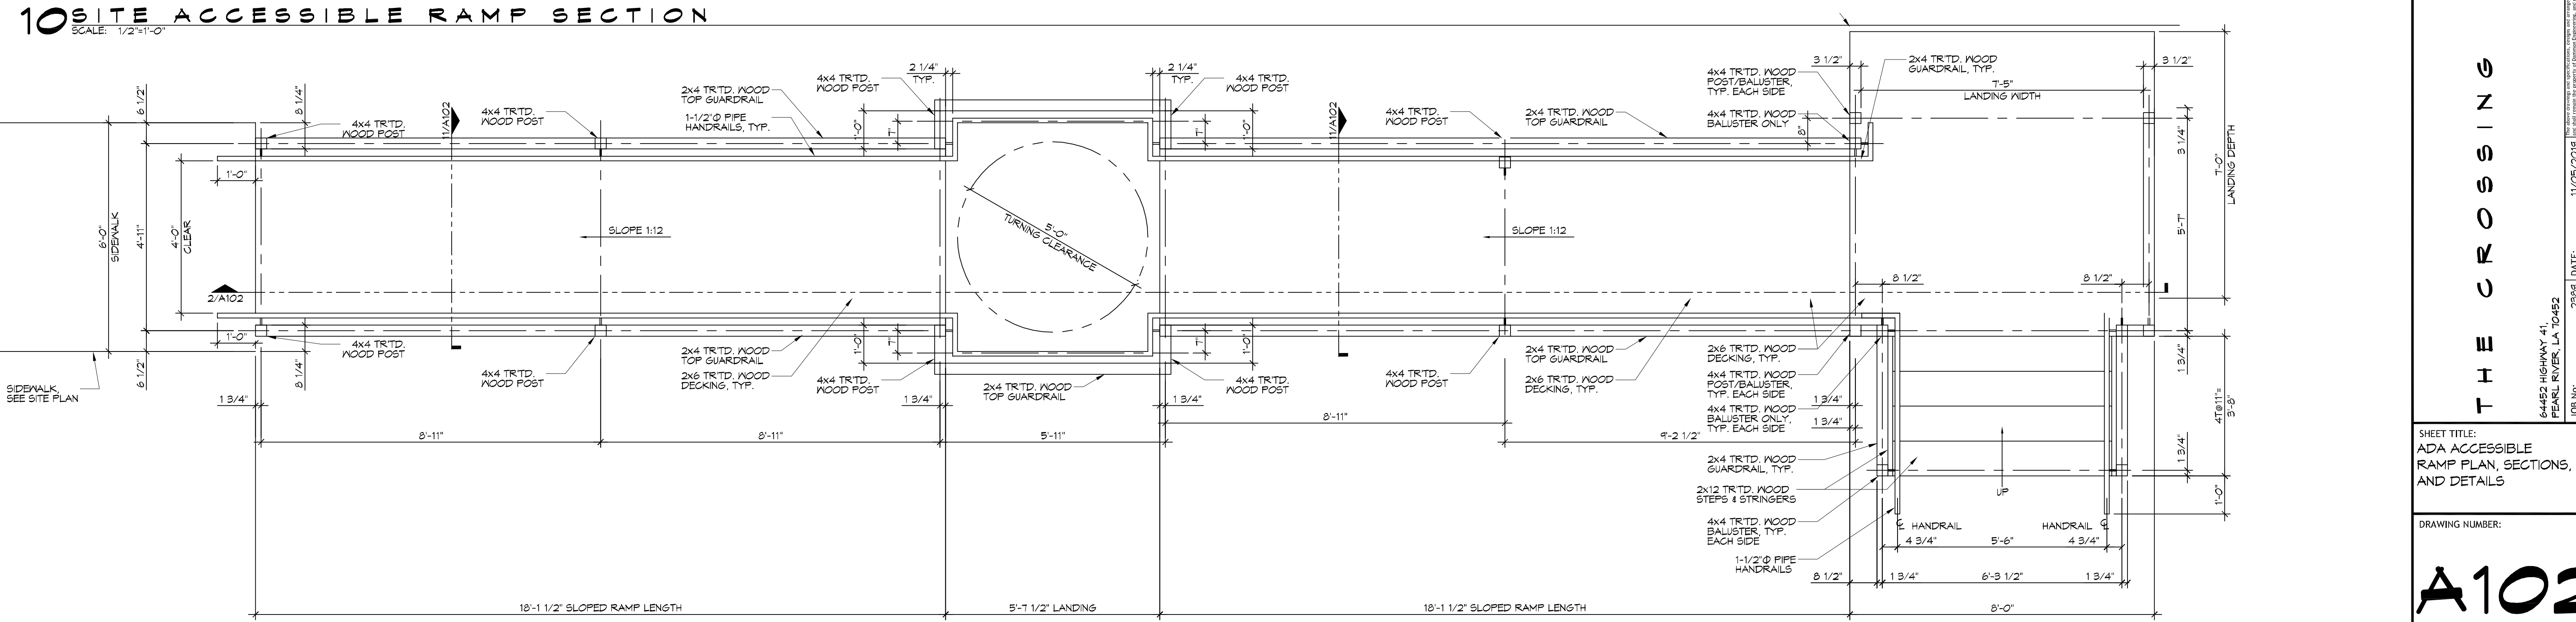
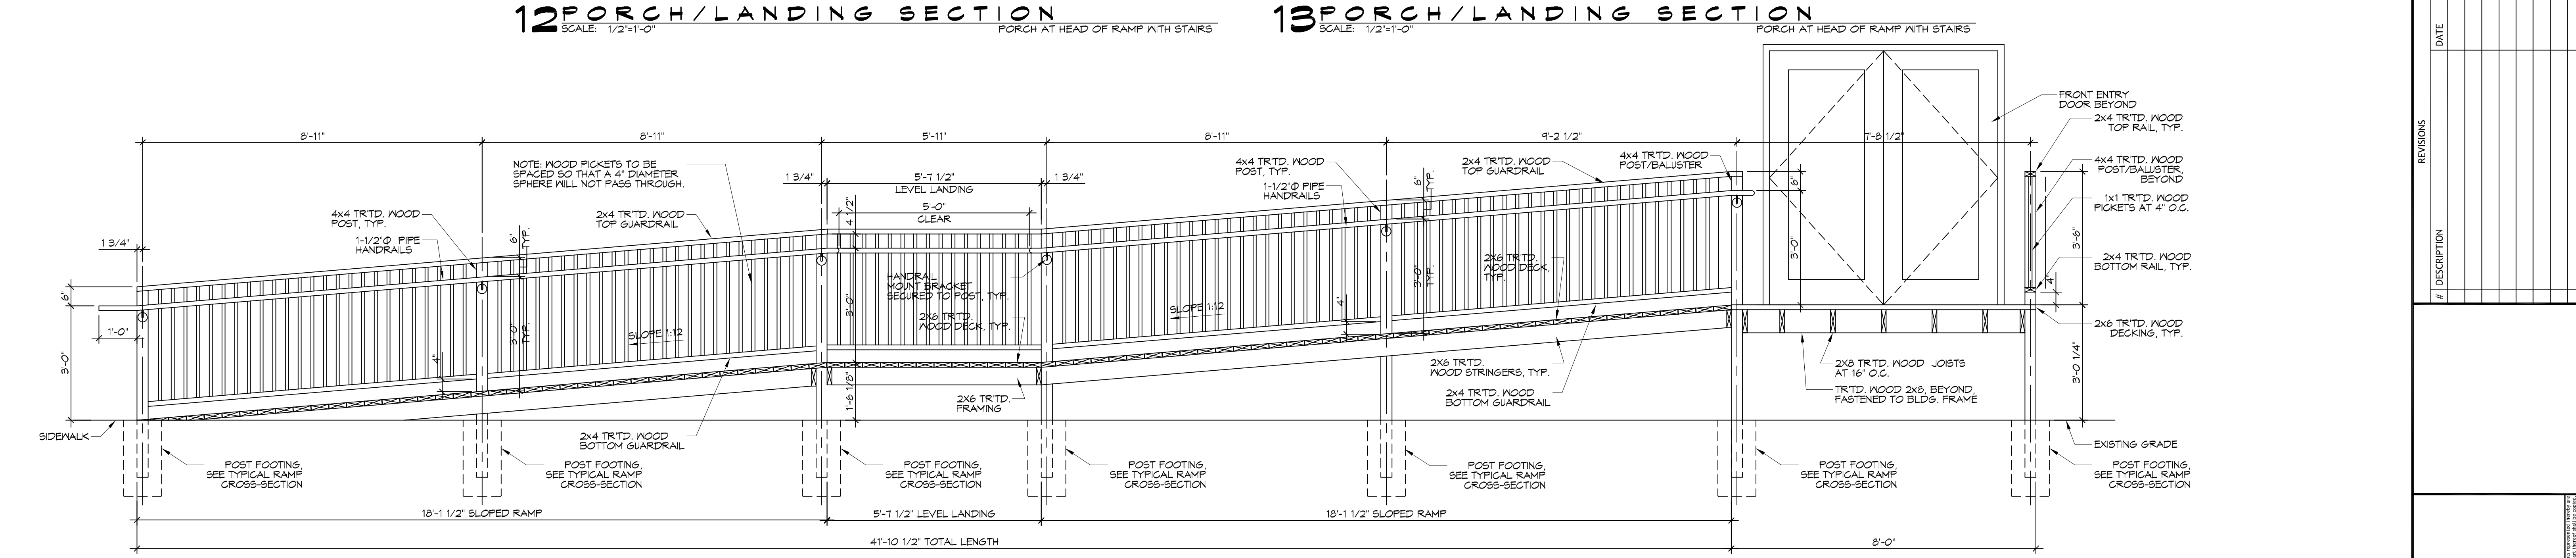
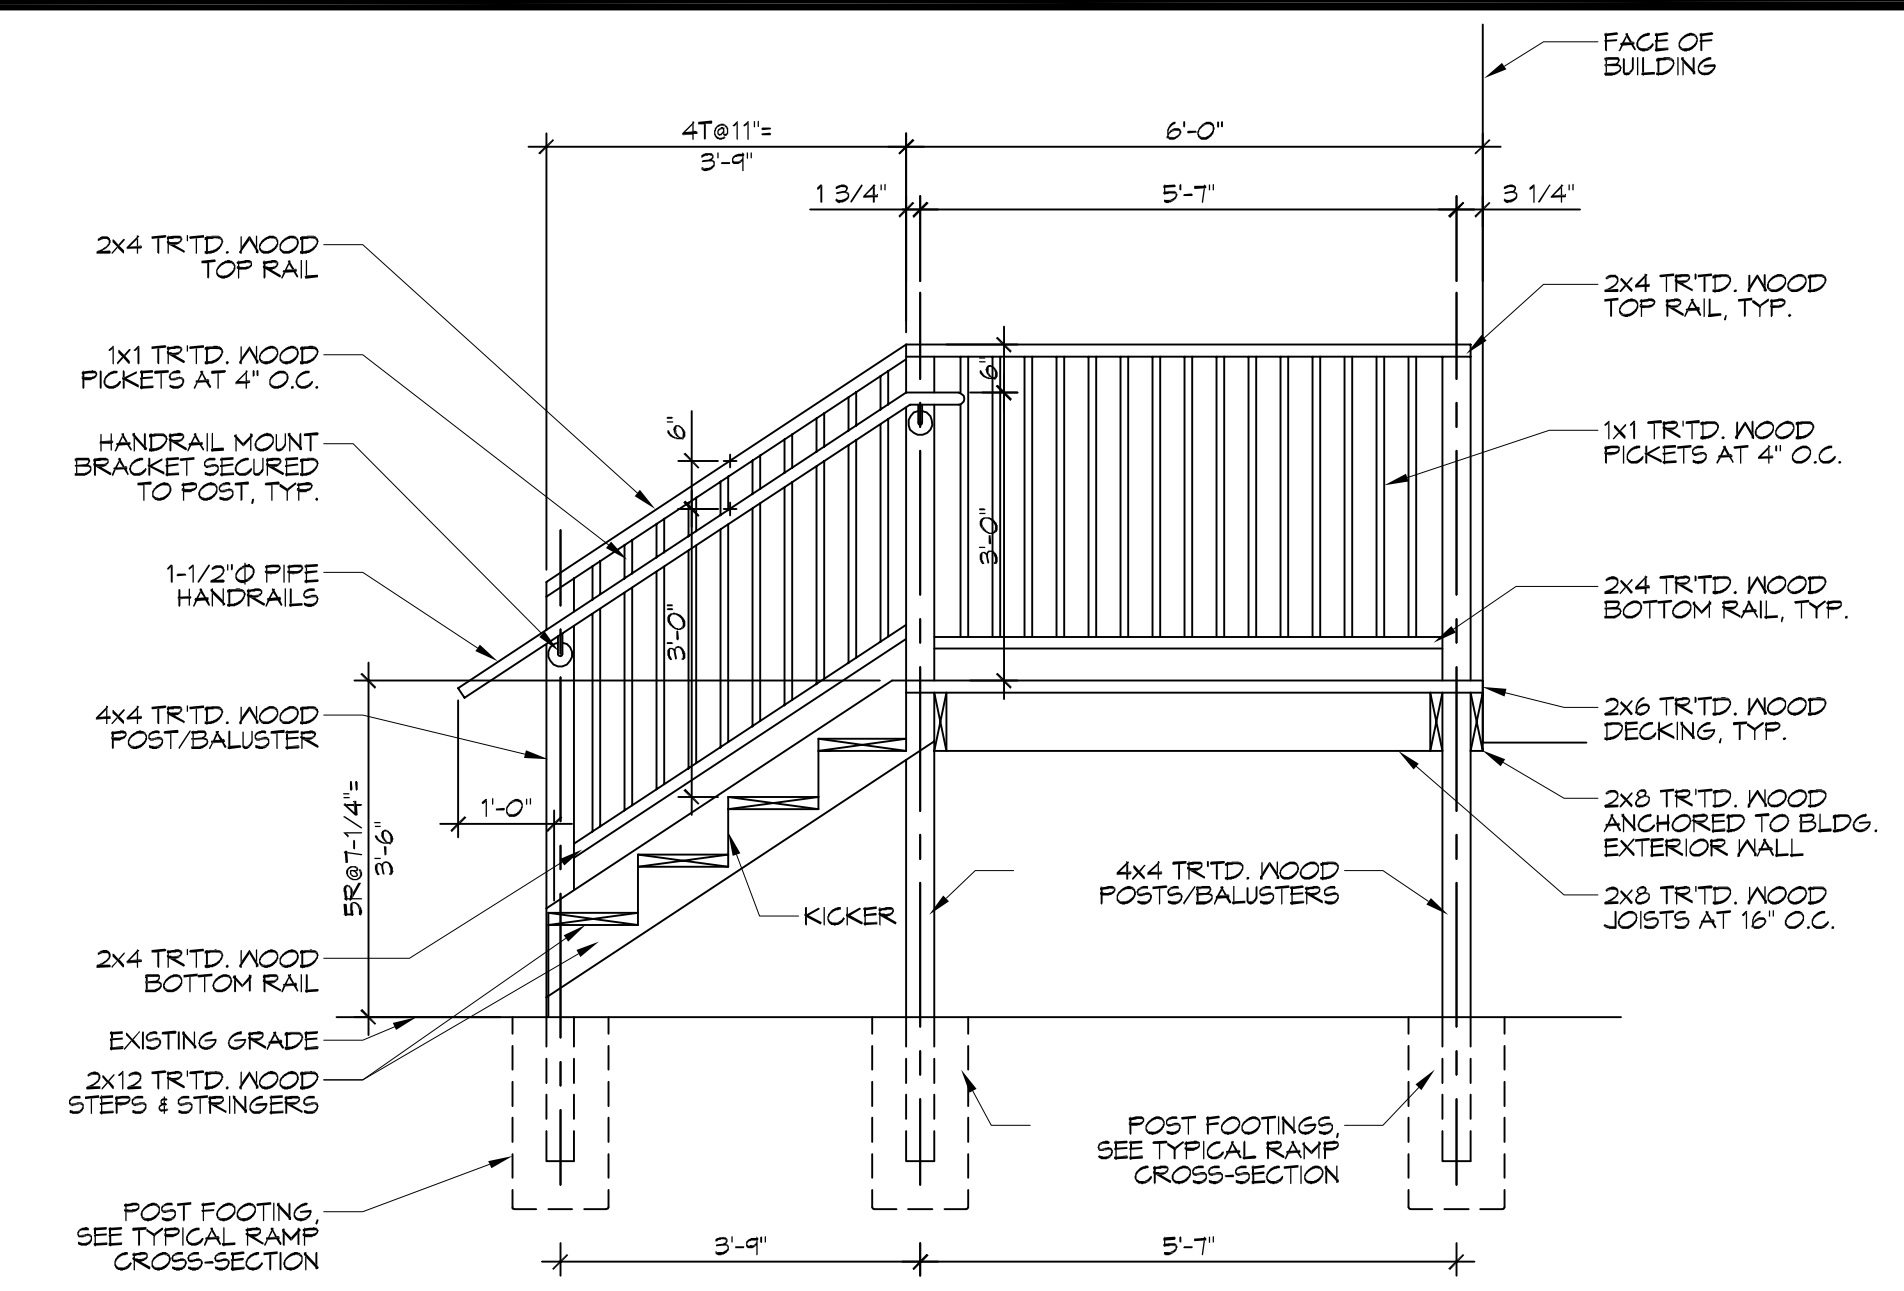
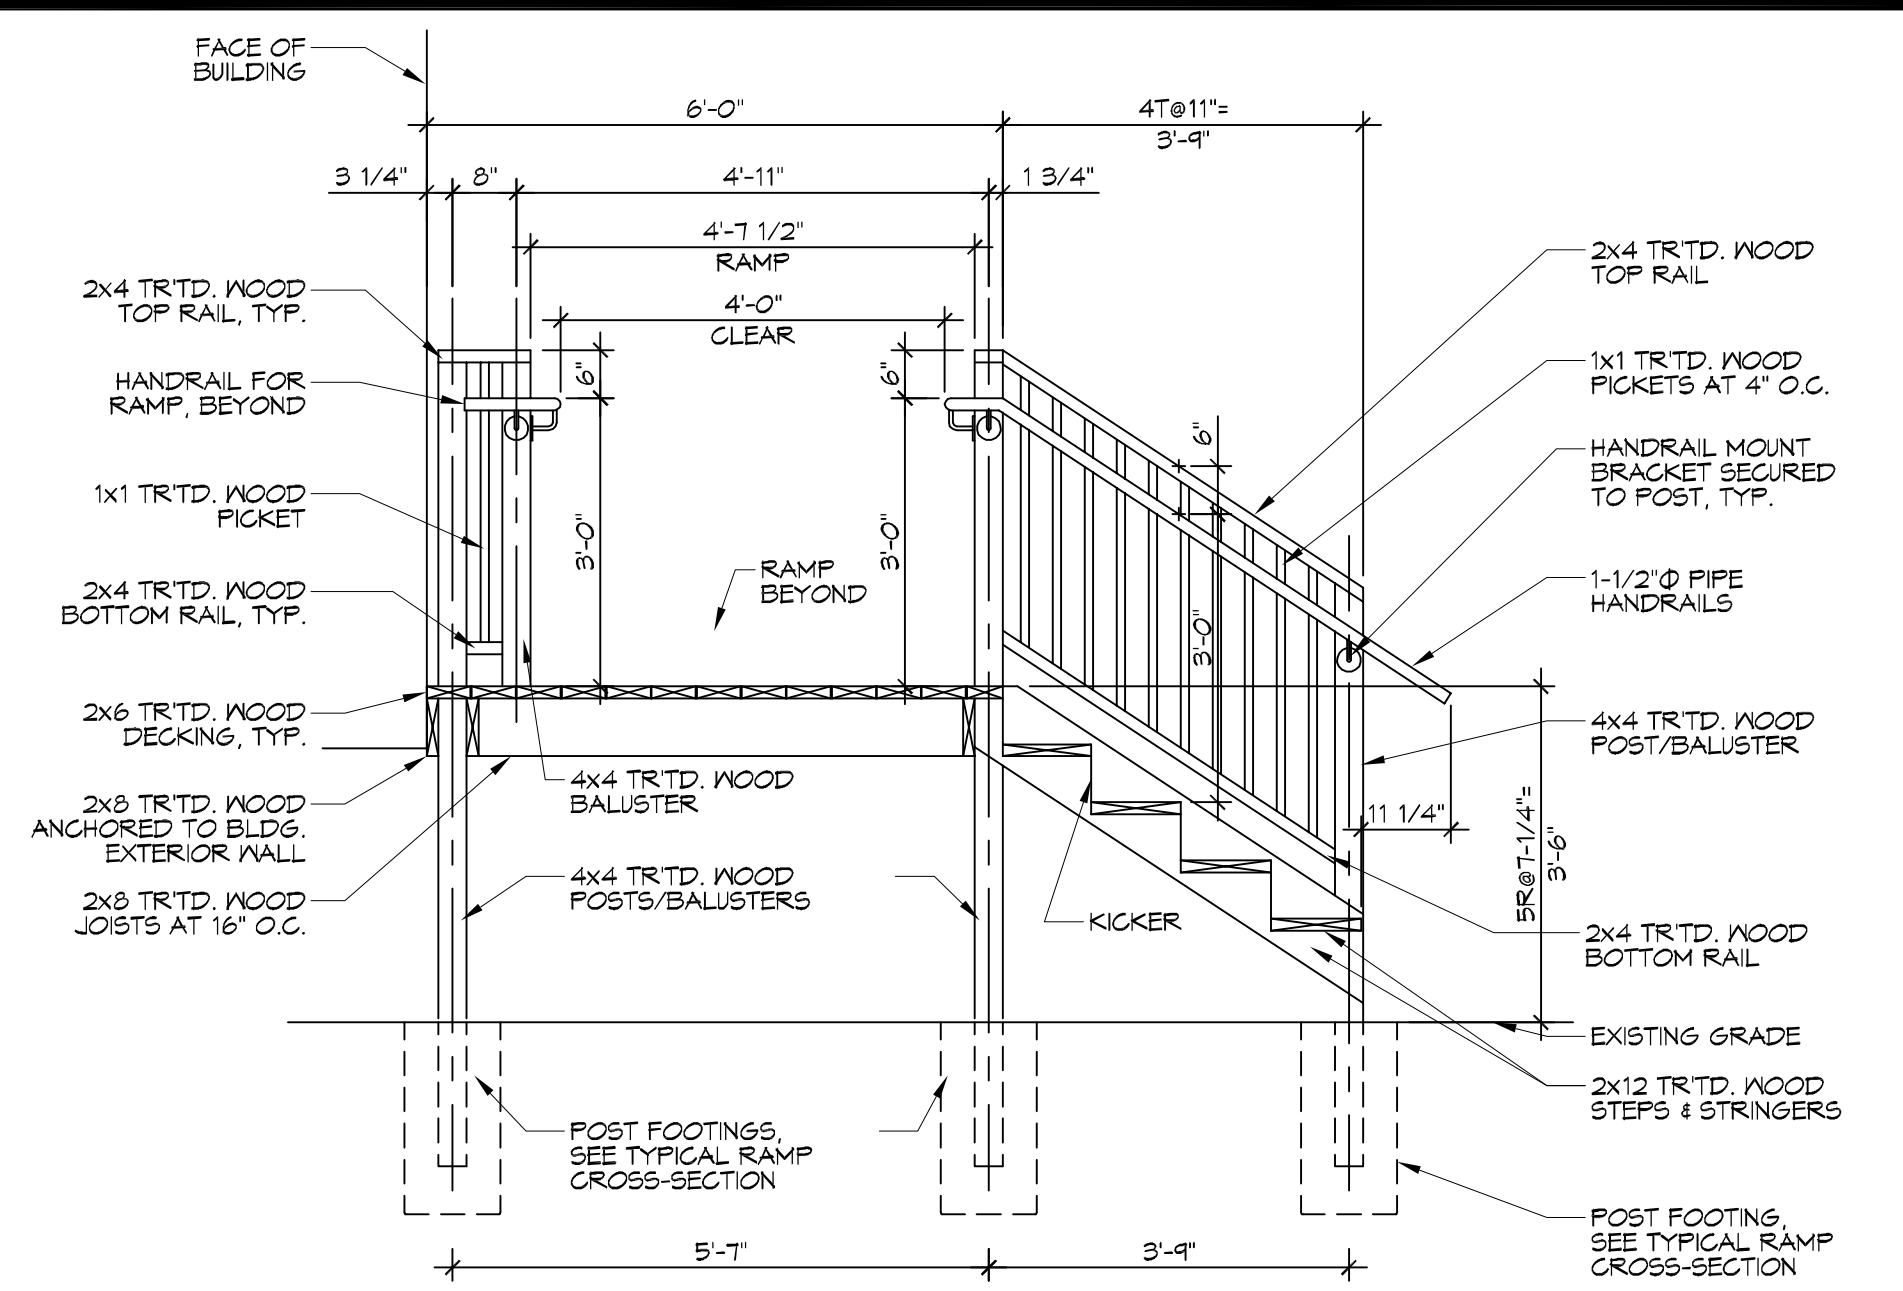


FILE NAME: J:_CAD\2019\2019 - The Crossing\Crossing\A102 - ADA Accessible Ramp Plan & Details.dwg DATE: 11/05/2019 11:23:13
 USER: JAS
 PLOT DATE: 11/05/2019 11:23:13
 PLOT SCALE: 1/2"=1'-0"

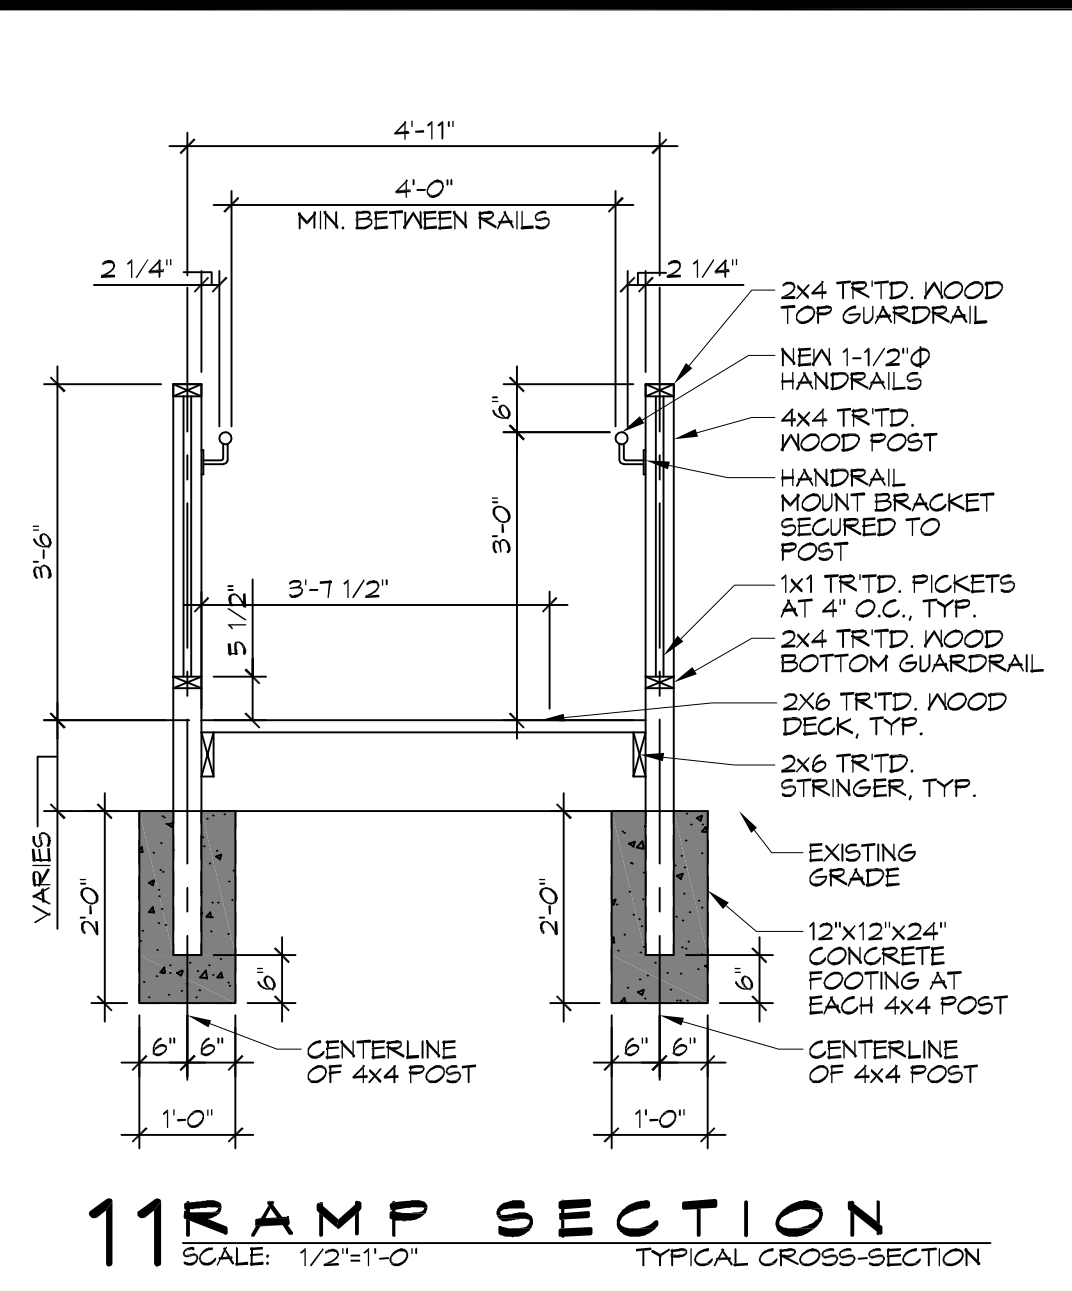

9 SITE ACCESSIBLE RAMP PLAN
 SCALE: 1/2"=1'-0"

DAMMON ENGINEERING, INC.
 LOUISIANA & MISSISSIPPI
 Chief Engineer: Brian Mitchell, PE
 554 Old Spanish Trail
 Slidell, LA 70688
 www.dammonengineering.com
 info@dammonengineering.com
 PH: 985.649.5832 F: 985.641.9590

DATE	REVISIONS	#	DESCRIPTION

THE CROSSING
 ADA ACCESSIBLE RAMP PLAN, SECTIONS, AND DETAILS
 DRAWING NUMBER:

A102
 SHEET No: 6 of 13
 JOB No: 2584
 DATE: 11/05/2019
 DRAWN BY: JAS
 RLD / CHECKED BY: