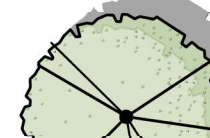




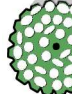




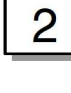
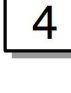
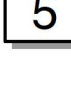

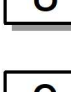


L1 SCHEMATIC PLAN

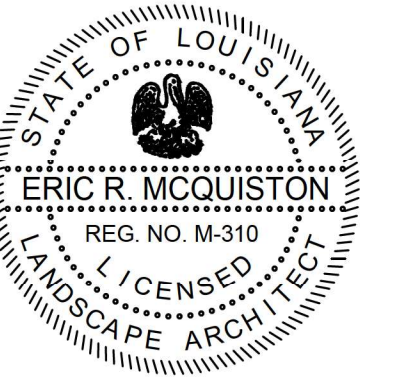
SCALE: 1/8" = 1'-0"

PLANT SCHEDULE

TREES	BOTANICAL / COMMON NAME	CONT	QTY
	Quercus nuttallii / Nuttall Oak	30 Gallon	2
	Acer rubrum / Red Maple	30 Gallon	5
SHRUBS	BOTANICAL / COMMON NAME	CONT	QTY
	Miscanthus sinensis 'Adagio' / Adagio Eulalia Grass	3 Gal	6
	Agapanthus africanus / African Lily	3 Gal	19
	Azalea x 'Roblez' / Autumn Fire® Encore® Azalea	3 Gal	102
	Hydrangea paniculata 'Jane' / Little Lime® Panicle Hydrangea	7 Gal	10
	Camellia sasanqua 'Shishi Gashira' / Shishi Gashira Camellia	7 Gal	56

REFERENCE NOTES SCHEDULE PATIO TERRACE

SYMBOL	DESCRIPTION	QTY
	3 Piece Paver - Manufacturer and color To Be Determined	4,951 sf
	St Paul a la Chartres Labyrinth Paver Kit www.labyrinthcompany.com	1
	60'x30' Pavilion - Manufacturer To Be Determined - See https://custompark.com for examples	1
	24"H Segmental Concrete Wall Block Planter	150 sf
	Eyebrow Trellis	1
	Lawn	14,701 sf
	Raised Planting Bed	3,260 sf
	Concrete	5,654 sf
	Outdoor Kitchen	



IMPORTANT NOTE:
 This drawing is SCHEMATIC in nature. It is intended to show and generally locate proposed materials, elements, and amenities. It may also include an Opinion of Probable Costs.
 While it may be used as such, it should not be considered a final construction document.

.TQ Logo.jpg

MARIANITES OF HOLY CROSS - Schematic Design

75520 HWY 1081 Covington, LA

6-28-2022