




FIRST FLOOR POWER PLAN  
SCALE: 3/8"=1'-0"

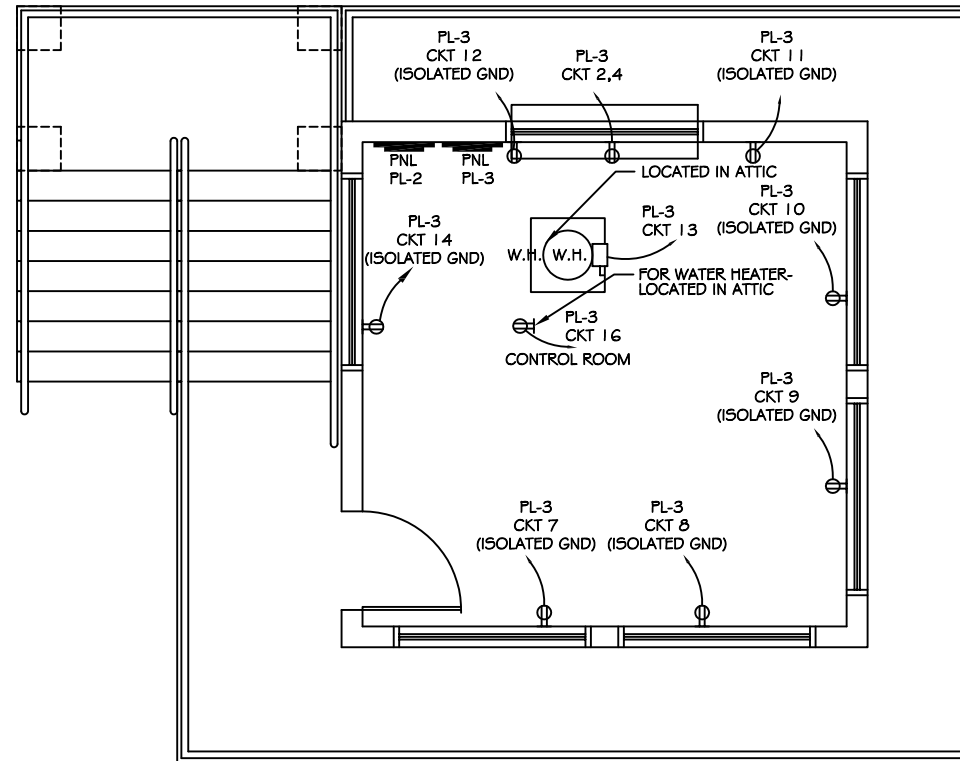


SECOND FLOOR POWER PLAN  
SCALE: 3/8"=1'-0"

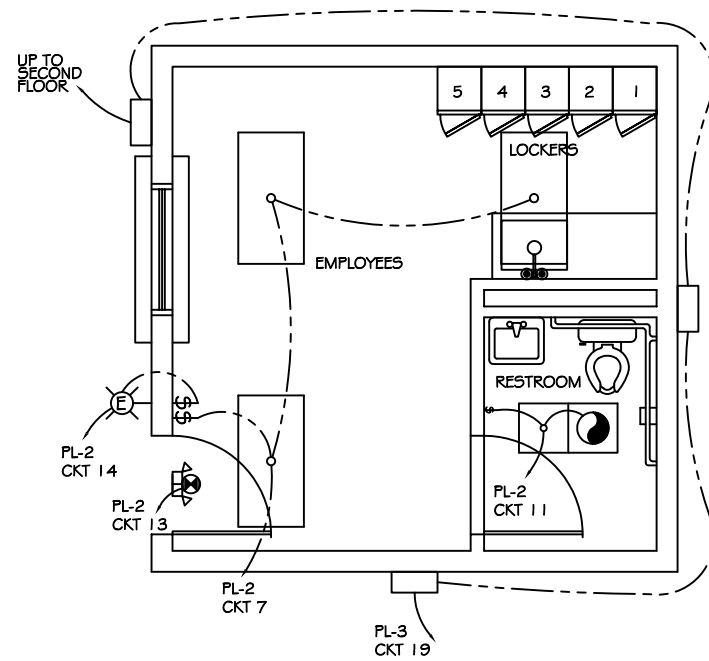

FIRST FLOOR LIGHTING PLAN  
SCALE: 3/8"=1'-0"

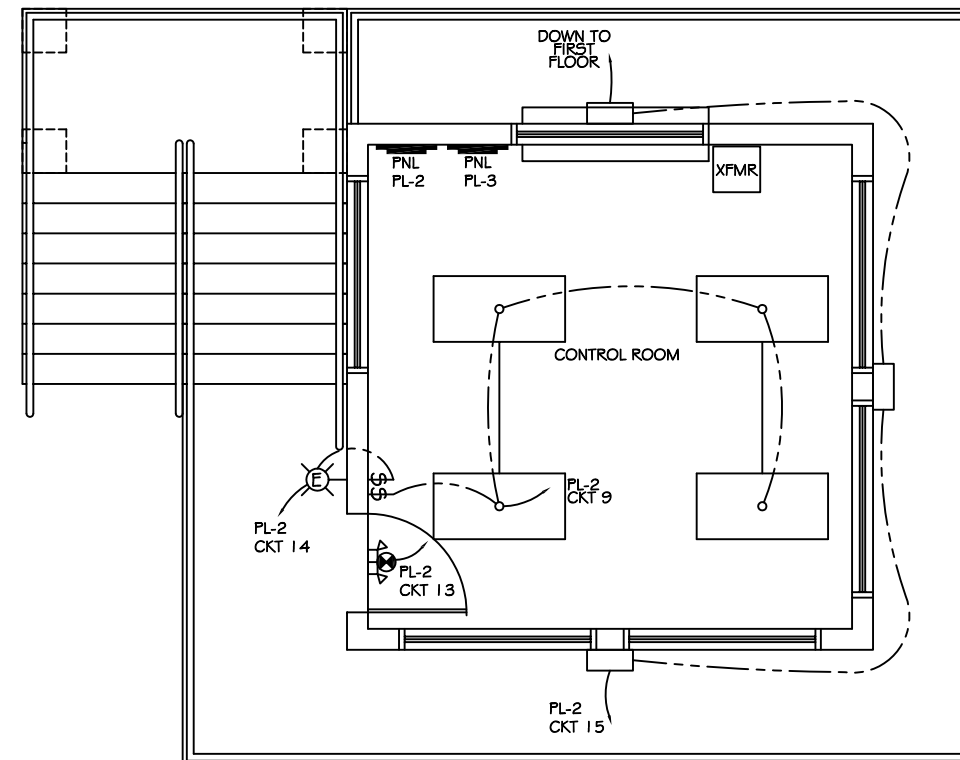

SECOND FLOOR LIGHTING PLAN  
SCALE: 3/8"=1'-0"

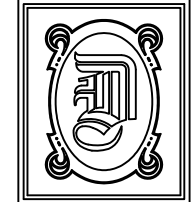

**DAMMON**  
ENGINEERING, INC.

CHIEF ENGINEER  
EMMETT  
DAMMON, P.E.

CHIEF ARCHITECT  
ROBERT  
WILTSE

1095 FLORIDA AVENUE  
SLIDELL, LA. 70458  
OFFICE: 985-649-5832  
FAX: 985-641-5950

WEBSITE:  
WWW.DAMMONENGINEERING.COM

EMAIL:  
DAMMONENG@BELLSOUTH.NET

- ARCHITECTURE
- ENGINEERING
- STUDIES
- PLANNING
- INVESTIGATION
- EXPERT WITNESS

NEW  
FACILITY

STANDARD  
MATERIALS  
1601 NORTH LANE  
MANDEVILLE, LA

CONTROL ROOM  
POWER &  
LIGHTING  
PLANS

REV:

SCALE: AS NOTED

JOB#: 1906

DATE: 01-09-09

SHEET

**E-2**

OF