

DAMMON
ENGINEERING, INC.

CHIEF ENGINEER
EAMMETT
DAMMON, P.E.
CHIEF ARCHITECT
ROBERT
WILTSE

554 OLD SPANISH TRAIL
SLIDELL, LA, 70458
OFFICE: 985-649-5632
FAX: 985-641-5950


WEBSITE:
WWW.DAMMONENGINEERING.COM
EMAIL:
DAMMONENG@BELL.SOUTH.NET

ARCHITECTURE
ENGINEERING
STUDIES
PLANNING
INVESTIGATION
EXPERT WITNESSES

MINACAPPELLIS

SECTION

REV:	
SCALE:	AS NOTED
JOB#:	2121
DATE:	XX-XX-07
SHEET	A-2
OF	

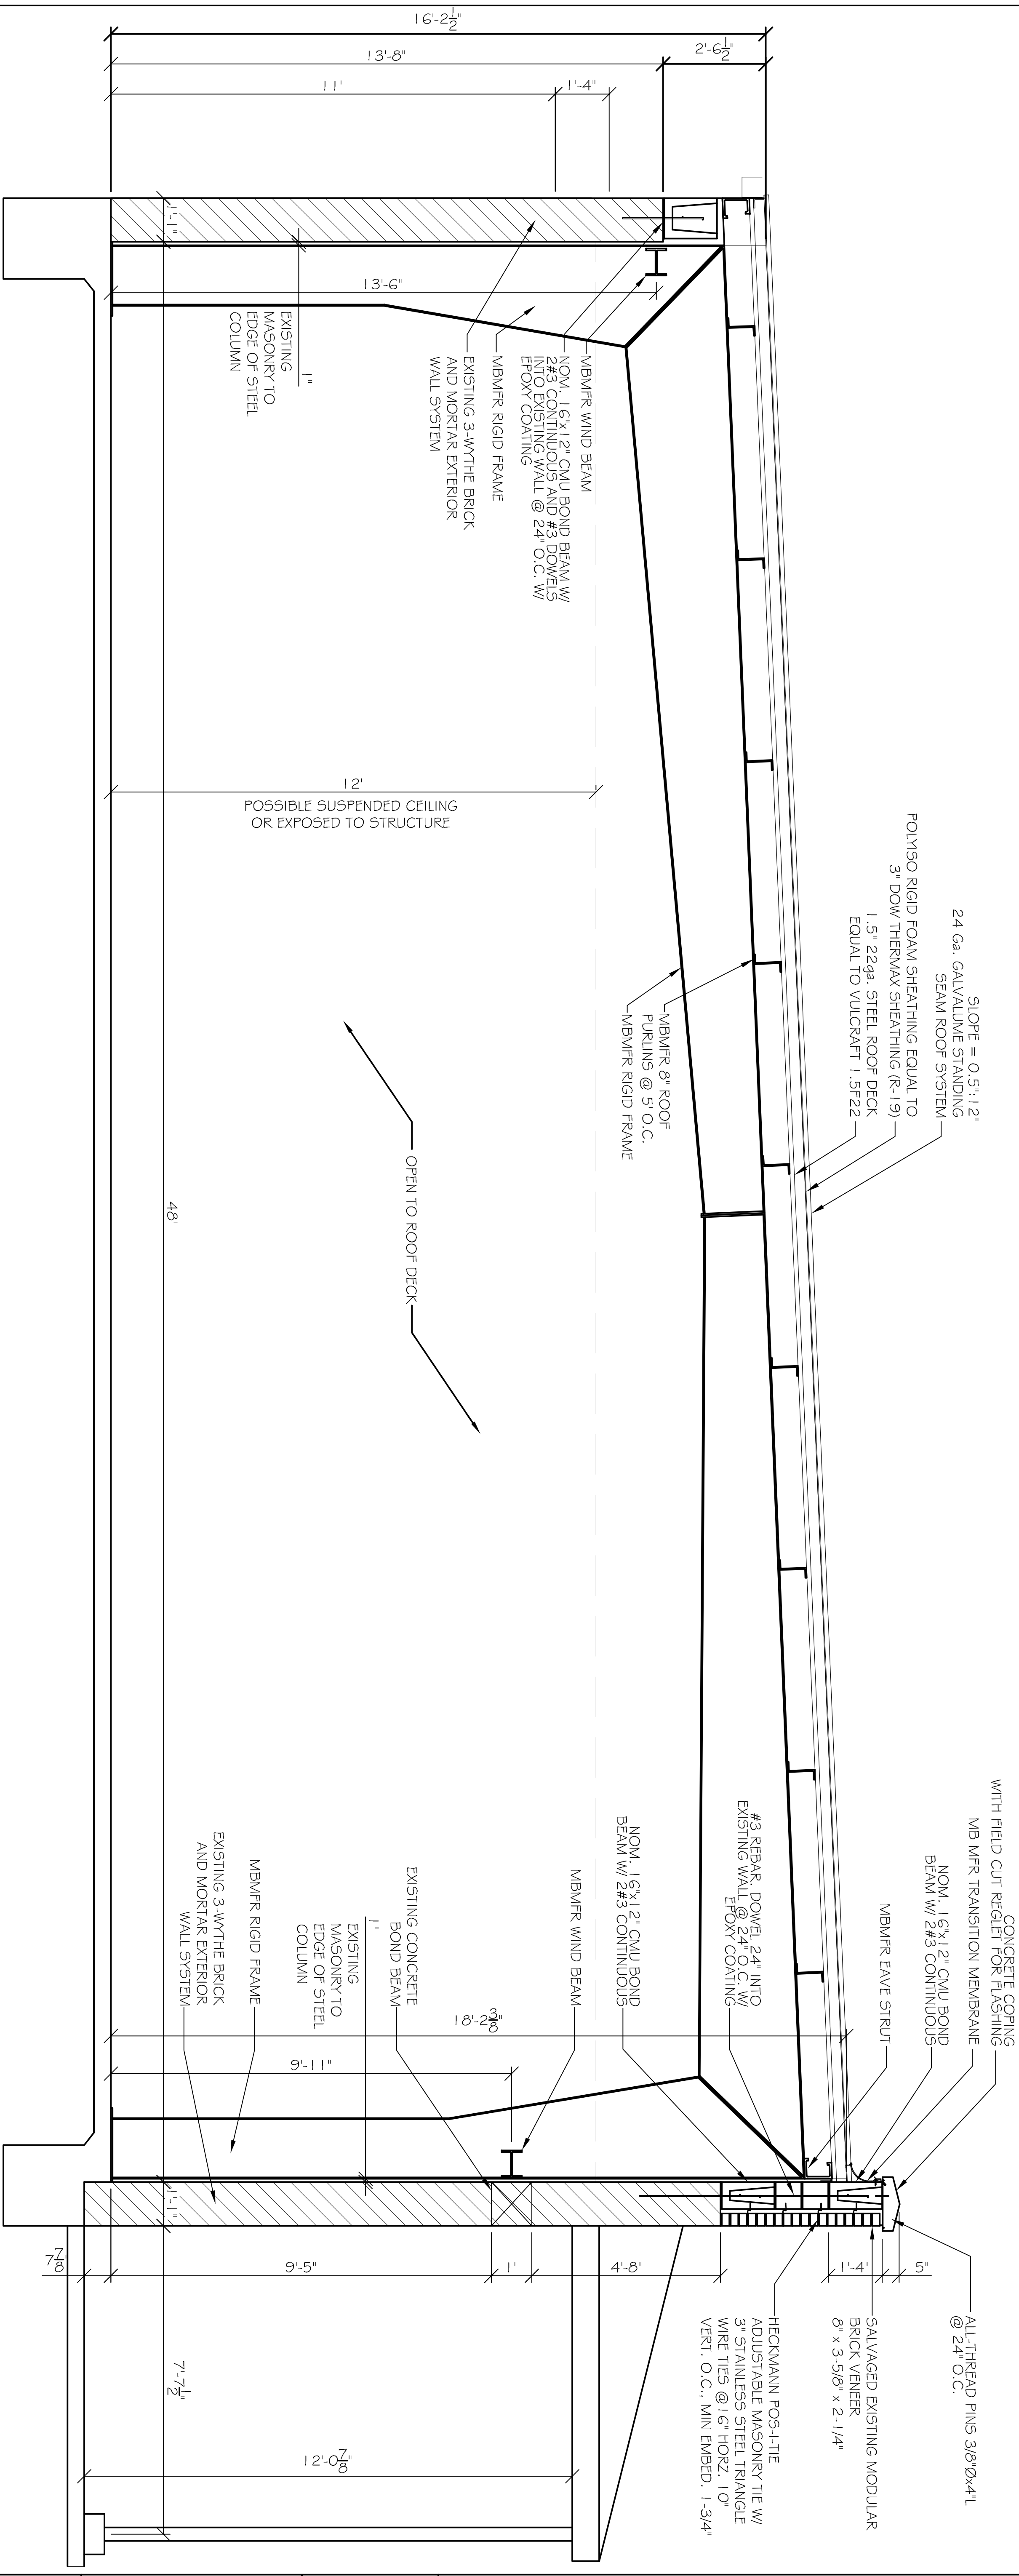

BUILDING SECTION
SCALE: 1/2" = 1'-0"
A
A1/A2