


NO.	CHASEWAY SCHEDULE	DESCRIPTION	SYSTEM
A	4" PVC PIPE	ROLLER UP	PNEUMATIC
B	4" PVC PIPE	FLOOR SWITCH	ELECTRIC
C	4" PVC PIPE	C/A	CHEMICAL DISTRIBUTION
D	4" PVC PIPE	SPARE	
E	4" PVC PIPE	TS/A	CHEMICAL
F	4" PVC PIPE	CONVEYOR	HYDRAULIC
G	4" PVC PIPE	CONVEYOR	HYDRAULIC
H	2" PVC PIPE	ANTI COLLISION BOX	ELECTRIC

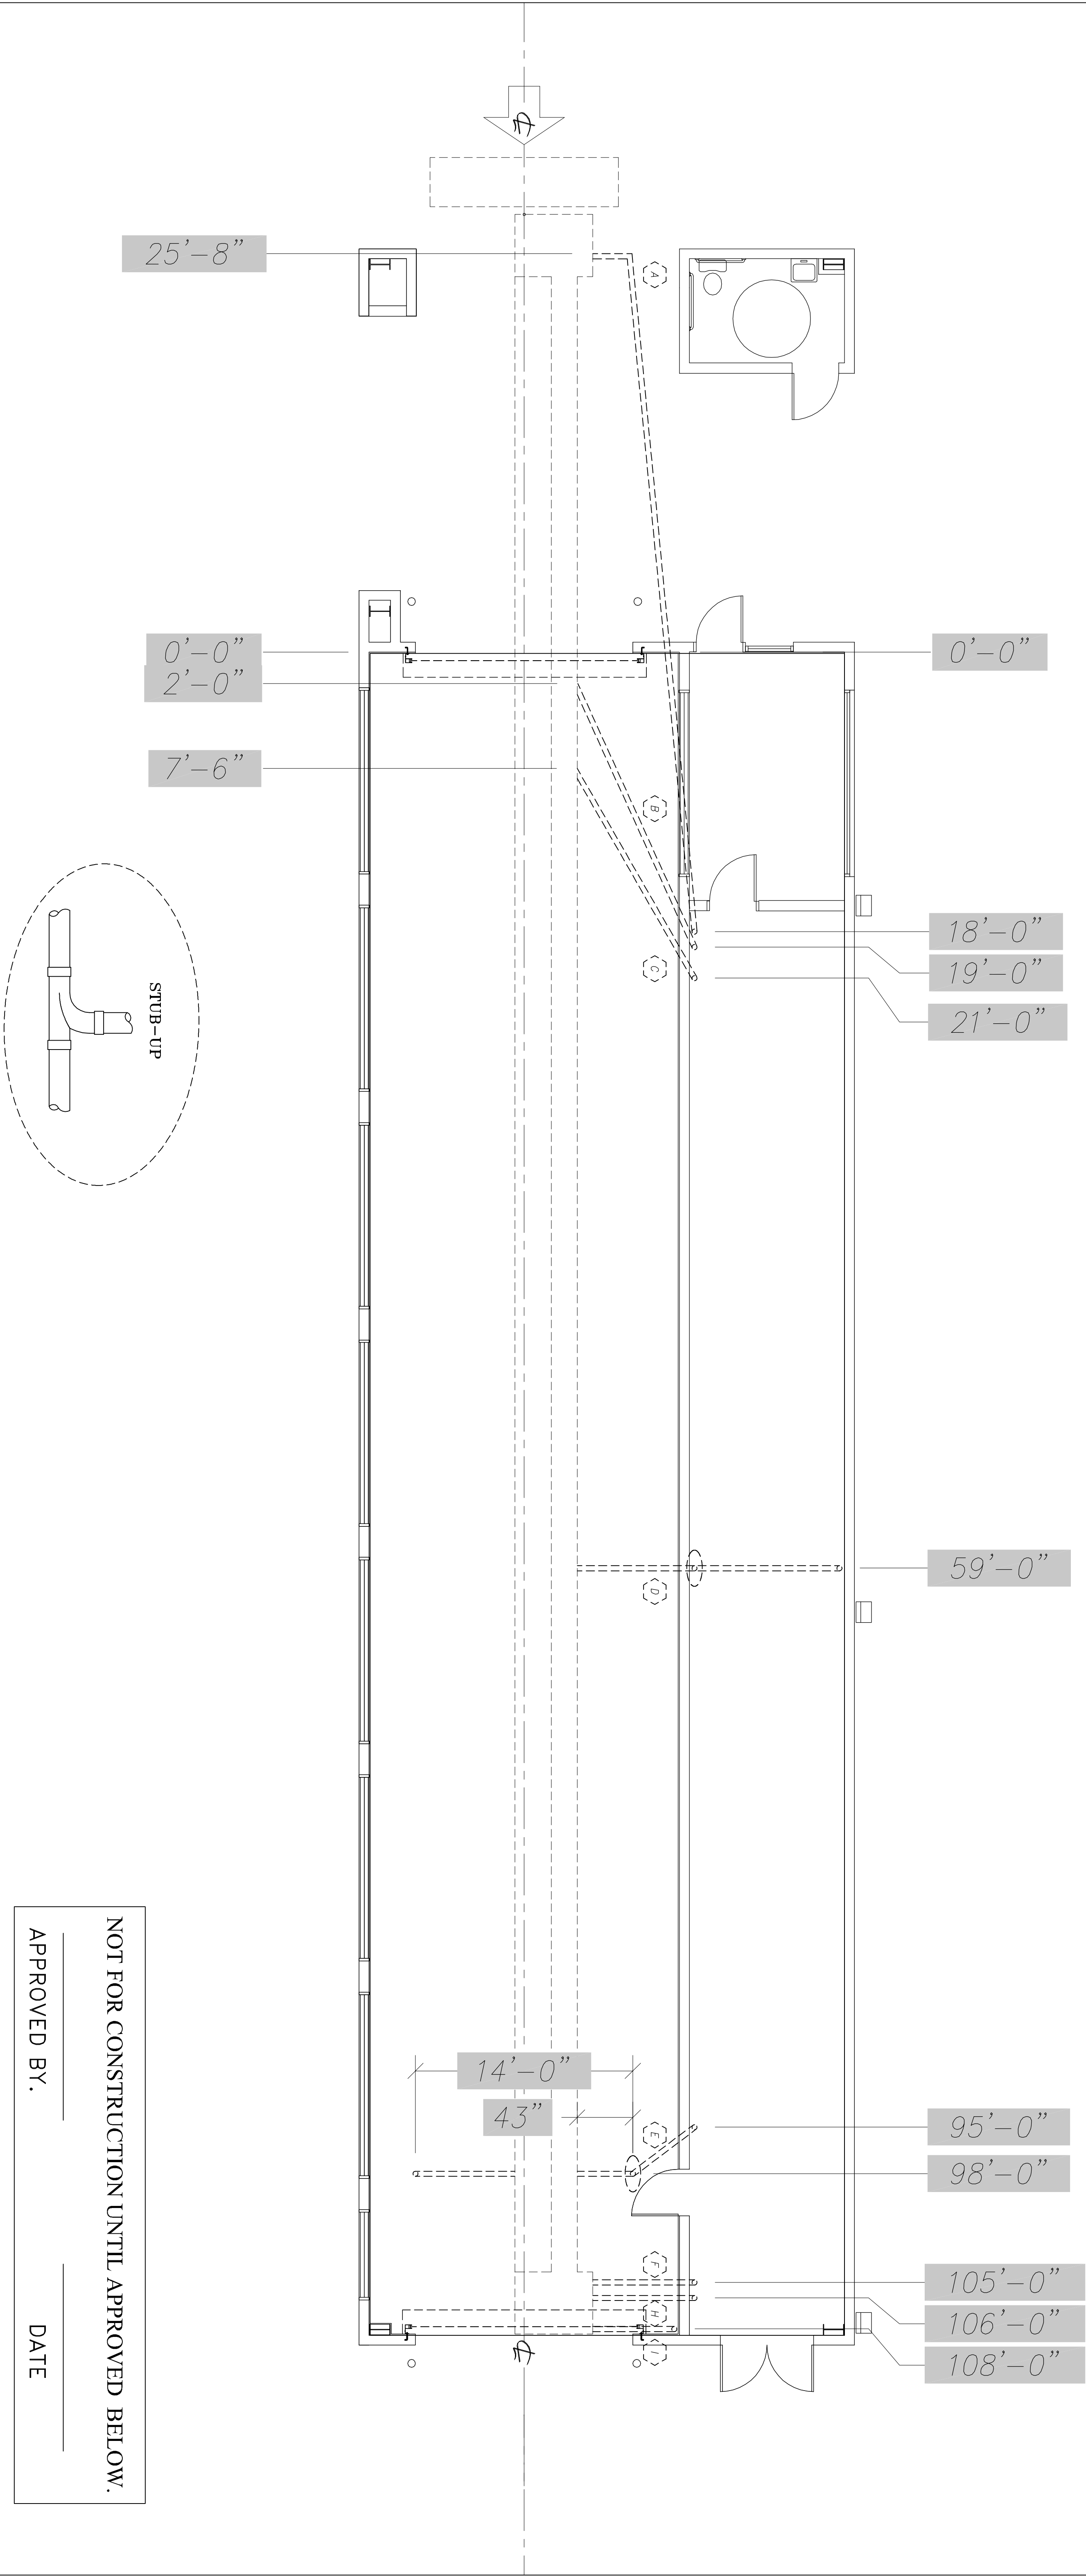

NOT FOR CONSTRUCTION UNTIL APPROVED BELOW.

APPROVED BY: _____ DATE: _____

DISCLAIMER
 ALTHOUGH BUILDING CODES HAVE BEEN CONSIDERED IN DEVELOPING THIS DRAWING, VERIFICATION OF SITE SPECIFIC CONDITIONS AND COMPLIANCE WITH FEDERAL, STATE AND LOCAL BUILDING CODES IS THE EXCLUSIVE RESPONSIBILITY OF THE CUSTOMER AND/OR ARCHITECT AND ENGINEER.
 THESE DRAWINGS REFLECT REQUIREMENTS FOR SONNY'S FURNISHED EQUIPMENT ONLY UNLESS OTHERWISE NOTED. PLEASE REFER TO OTHER MANUFACTURERS, IF ANY, FOR THEIR EQUIPMENT REQUIREMENTS.

CONFIDENTIAL WARNING:
 THIS SHEET CONTAINS AND CONSTITUTES CONFIDENTIAL INFORMATION, IMAGES AND TRADE SECRETS OF SONNY'S ENTERPRISES INC. ANY UNAUTHORIZED USE OR DISCLOSURE OF ANY OR PORTION THEREOF, IS STRICTLY PROHIBITED. THIS WORK IS THE EXCLUSIVE PROPERTY OF SONNY'S ENTERPRISES INC. ALL RIGHTS RESERVED.

CWP-06370-B11-RAINFOREST-HATT.

SCALE: 3/32"=1'

LOCATION: LA

Sheet 13 Rev. 1