

SITE PLAN NOTES


1. ROOFING MATERIAL: METAL ROOFING PANEL
2. SIDING MATERIAL: SHUT FACE BLOCK
3. UTILITIES: ALL UTILITIES SHALL BE PLACED UNDERGROUND

SITE LIGHTING

EXTERIOR LIGHTING SHALL BE SHROUD OR INWARDLY DIRECTED IN SUCH A MANNER SO THAT NO DIRECT LIGHTING OR GLARE BE CAST BEYOND THE PROPERTY LINE. THE INTENSITY OF SUCH LIGHTING SHALL NOT EXCEED ONE FOOT CANDLE AS MEASURED AT THE ADJACENT PROPERTY LINE.

NOTE:

PAVEMENT IN ALL PARKING AREAS SHALL BE 6" THICK CONCRETE.

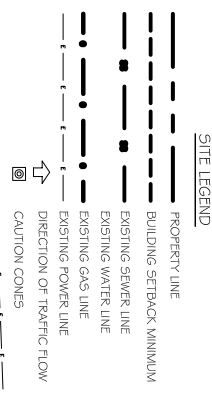

REVISIONS		
#	DESCRIPTION	DATE

RAINFORREST CARWASH #2
6485 U.S. HWY. 49
 HATTIESBURG, MISSISSIPPI 39401

JOB No: 2212 DATE: 10-21-2014

DRAWN BY: CKD CHECKED BY: CKD

DAMMON ENGINEERING, INC.
Architects & Engineers

CHIEF ENGINEER: BRIAN MISTICH, P.E.
 654 OLD SPANISH TRAIL
 SLIDELL, LA 70458

dammonengineering.com
 dammoneng@bellsouth.net
 PHONE: 985-649-5832
 FAX: 985-641-5950

SHEET No: 03 OF 14

C1

SITE PLAN