



WILLIAM P BARNES JR.




ADVANTAGE FIRE SPECIALISTS, LLC
801 SOUTH OAK STREET
HAMMOND, LOUISIANA 70401
P: 985-419-1040 F: 985-419-1041

BOYD FAMILY FUNERAL HOME
4800 DOWNMAN ROAD
NEW ORLEANS, LOUISIANA



F1 - FIRE ALARM PLAN
SCALE 1"= 3/16"

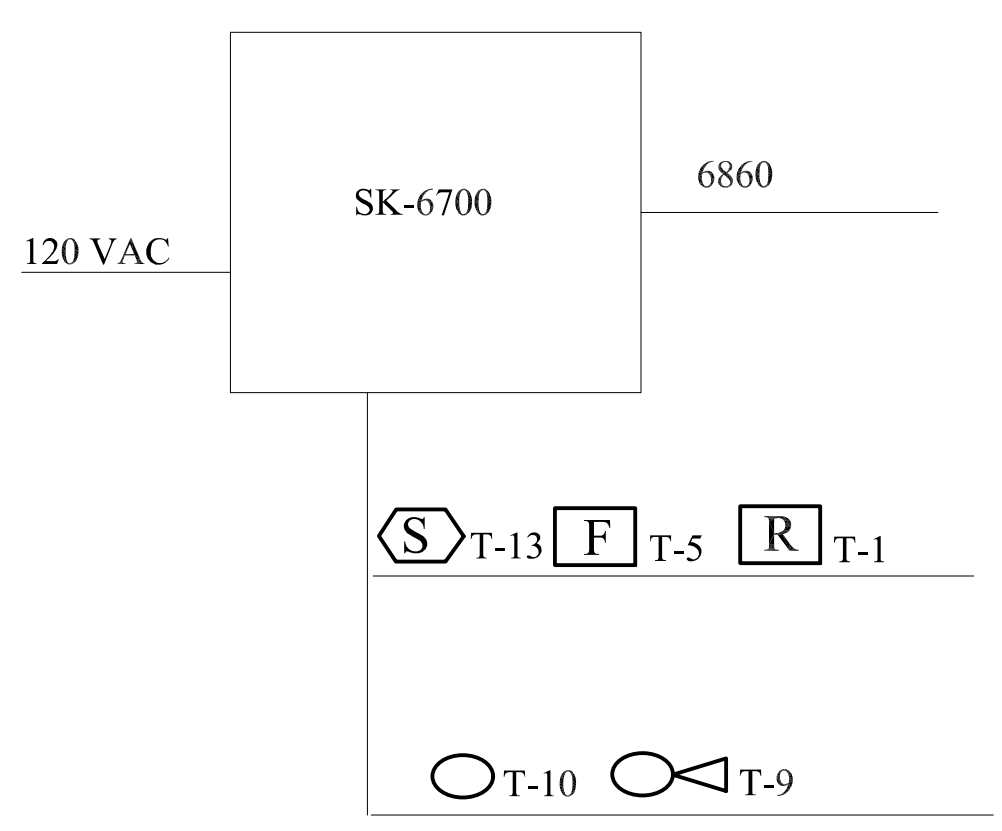

SYMBOLS

- FACP FIRE ALARM CONTROL PANEL
- S SMOKE
- S SMOKE WITH SOUNDER BASE
- F PULL STATION
- H HEAT DETECTOR
- ANN ANNUNCIATOR
- MONITOR MODULE
- R RELAY MODULE
- HORN/STROBE (CEILING MOUNT)
- △ STROBE (WALL MOUNT)
- STROBE (CEILING MOUNT)