




1 SECTION DETAIL
A5-20 1/4" = 1'-0"

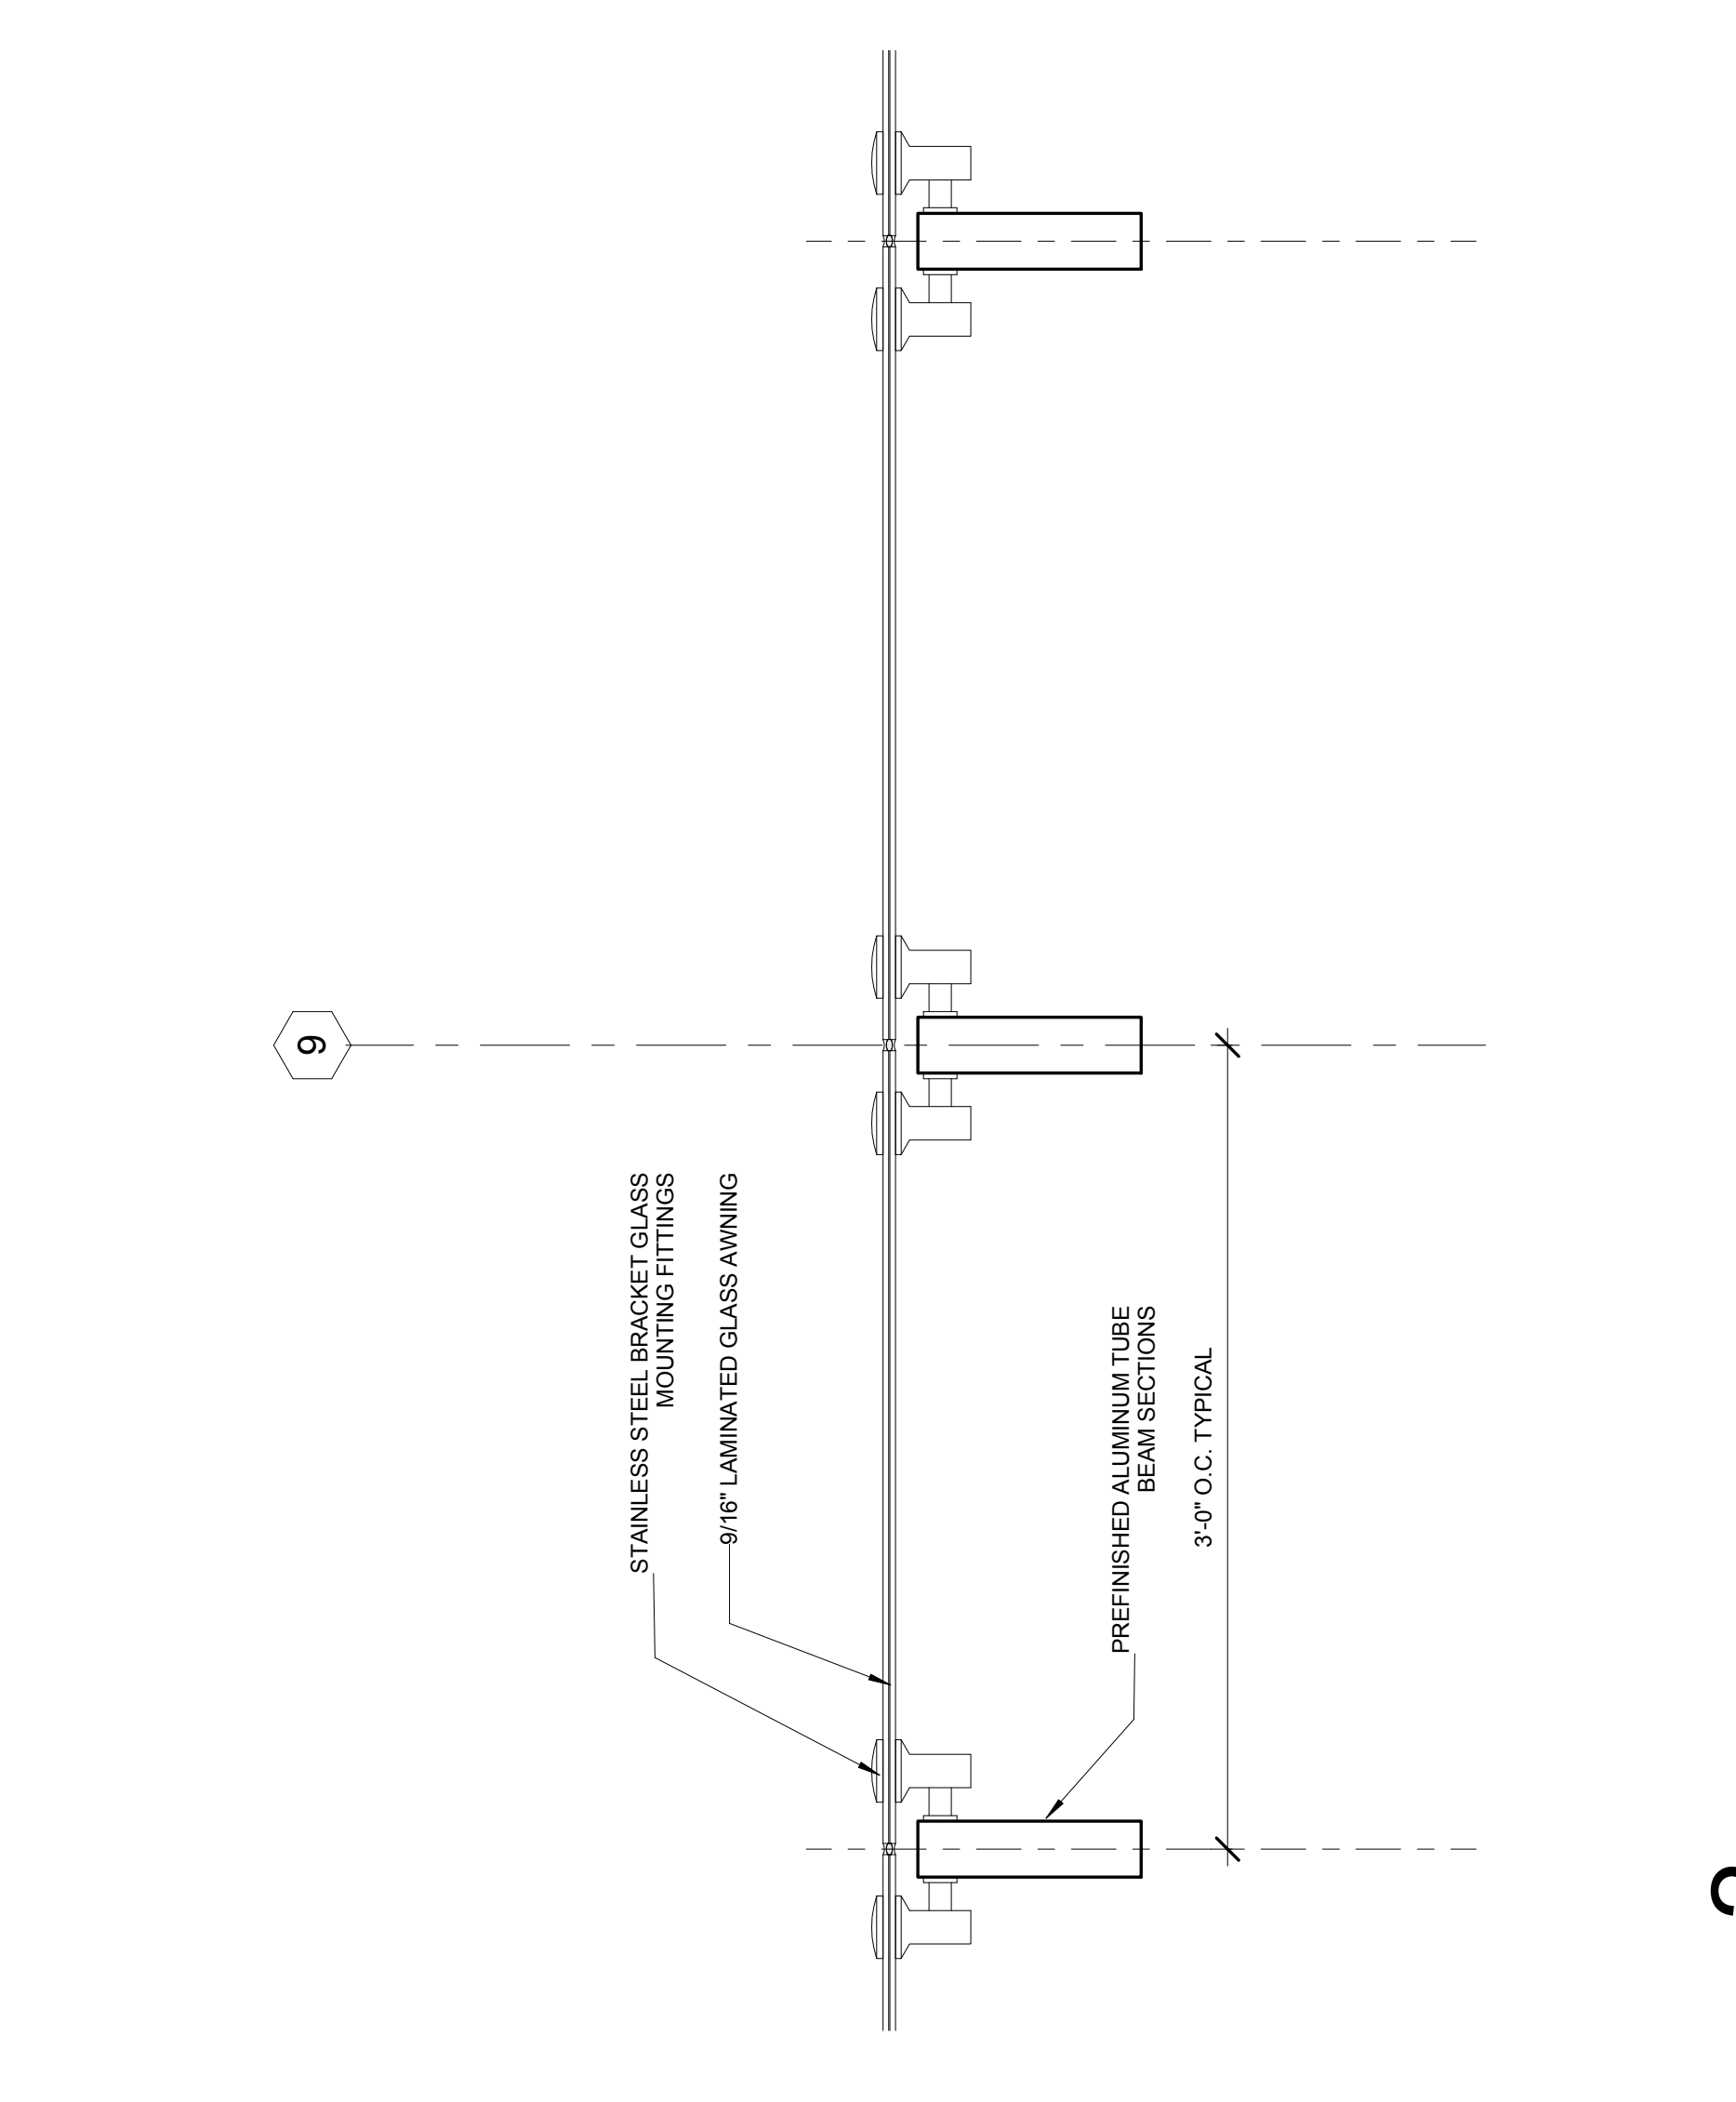


2 SECTION DETAIL
A5-20 1/4" = 1'-0"

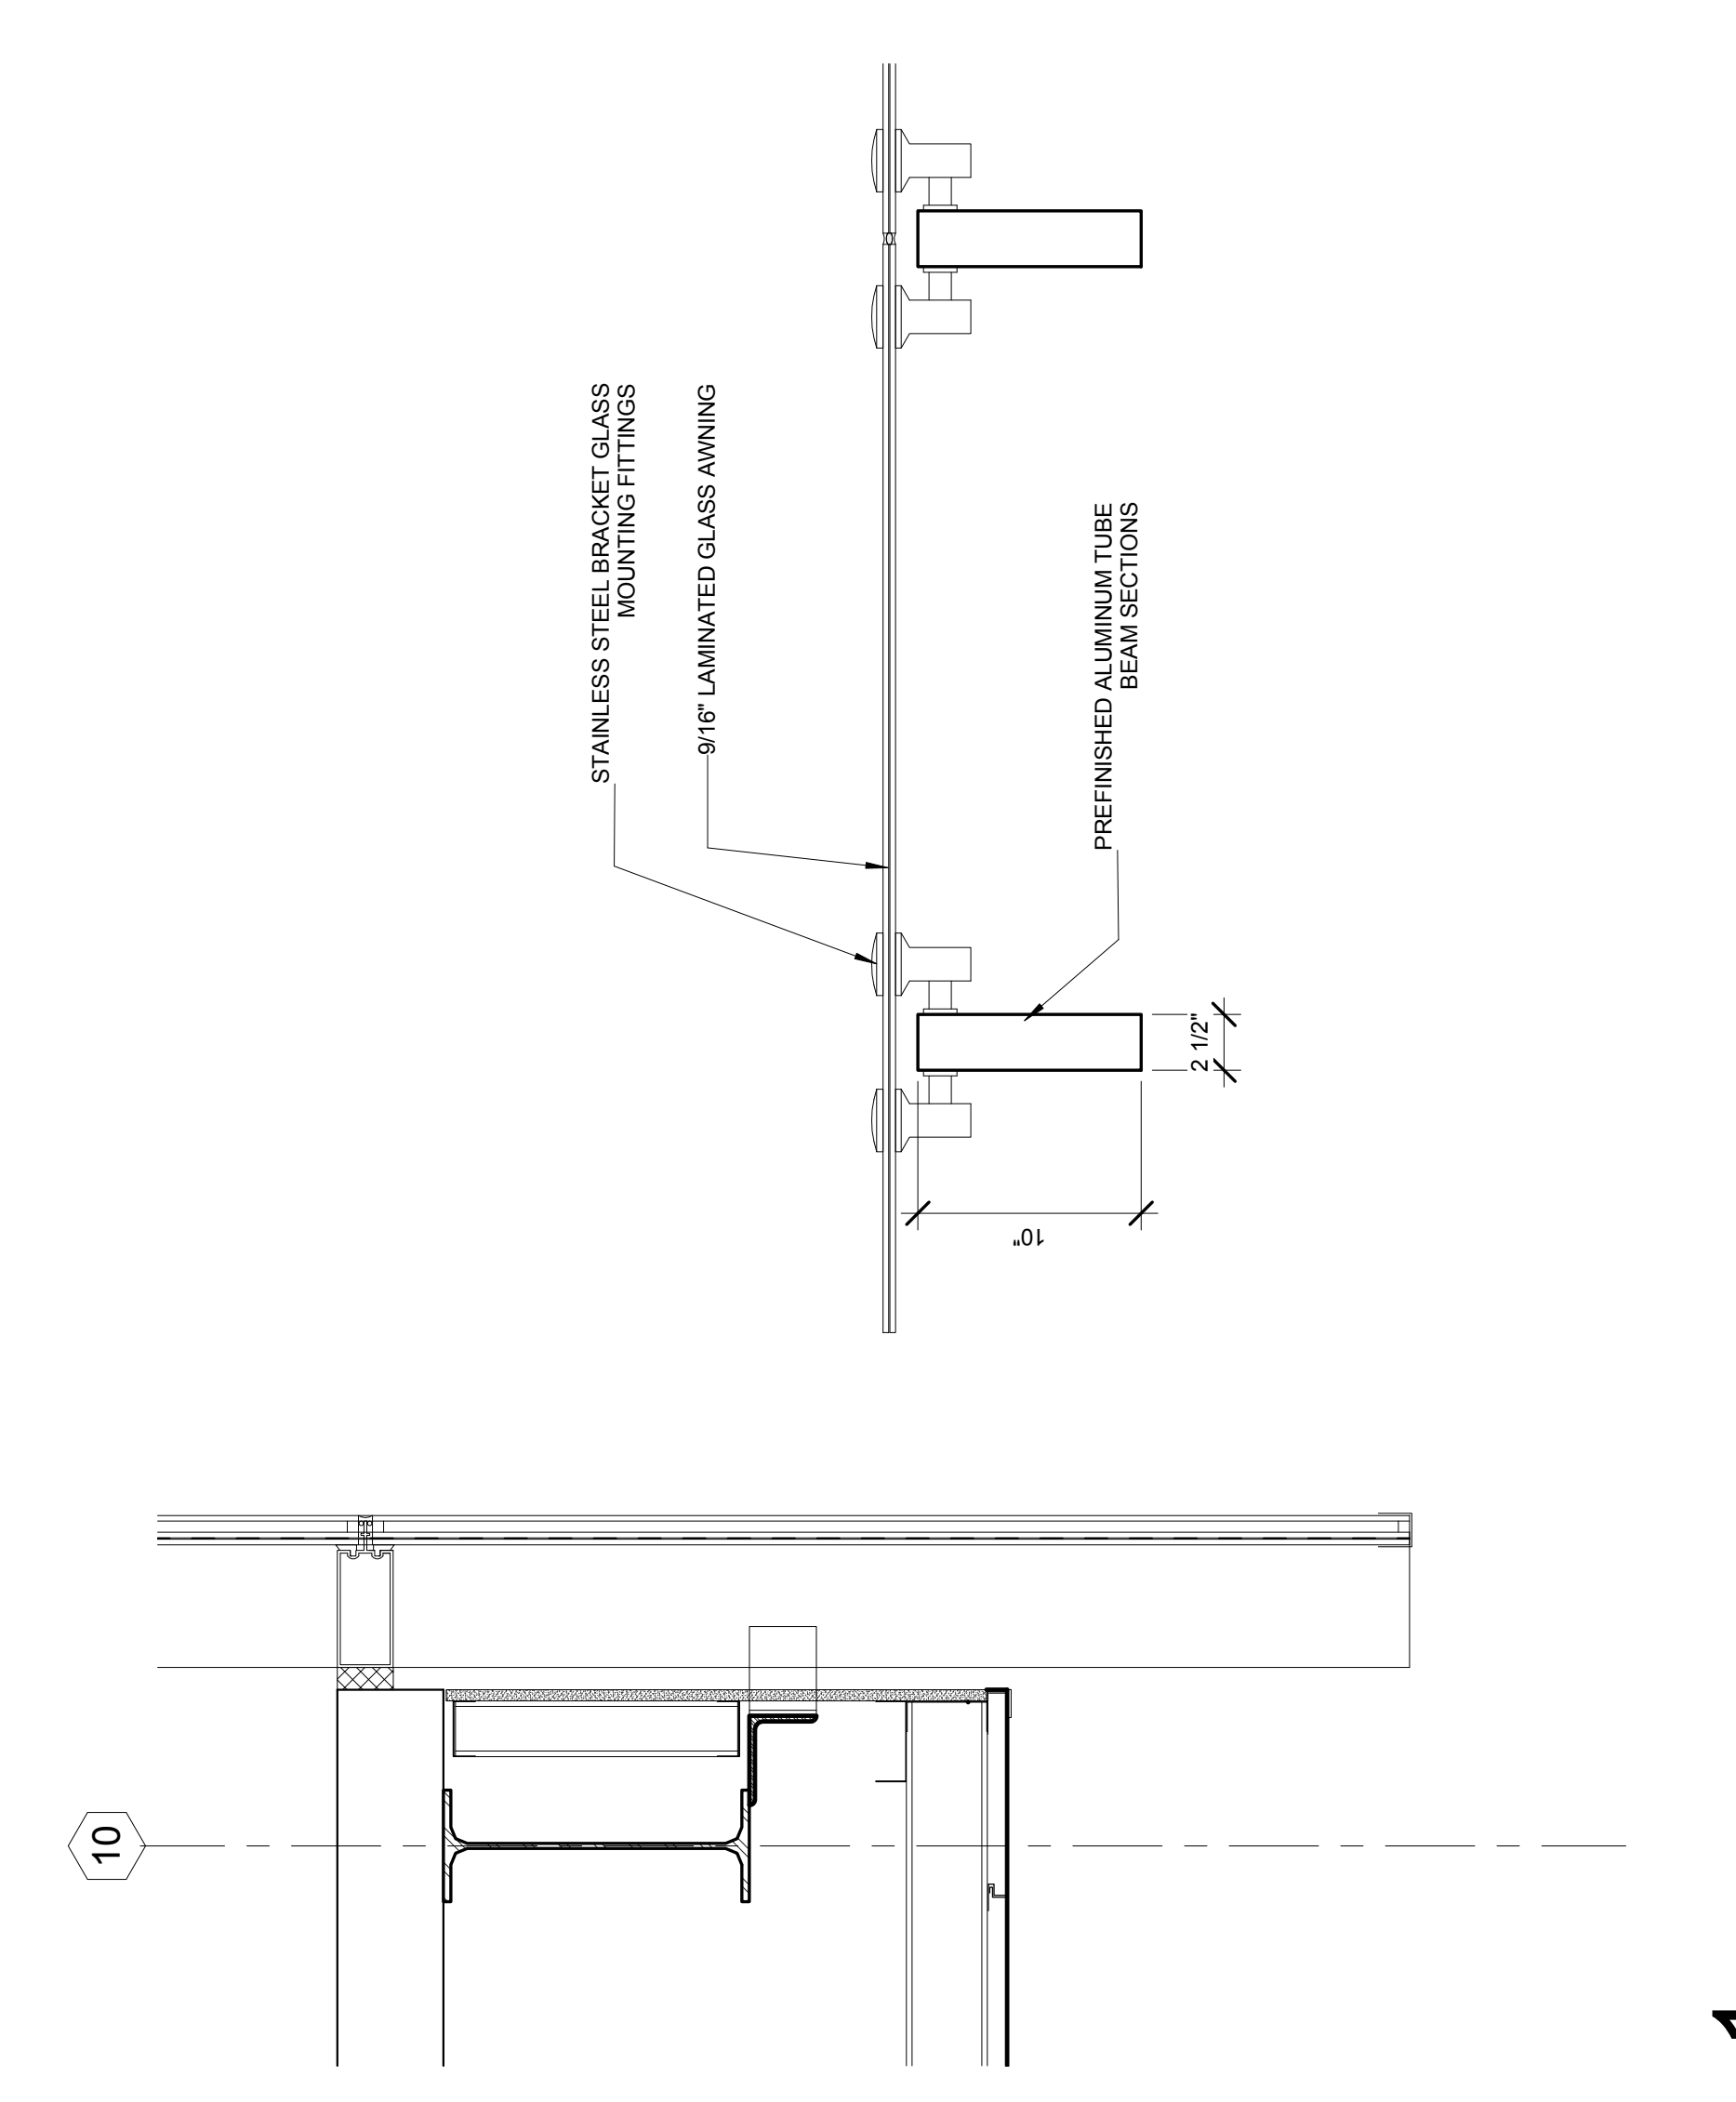

3 SECTION DETAIL
A5-20 1/4" = 1'-0"

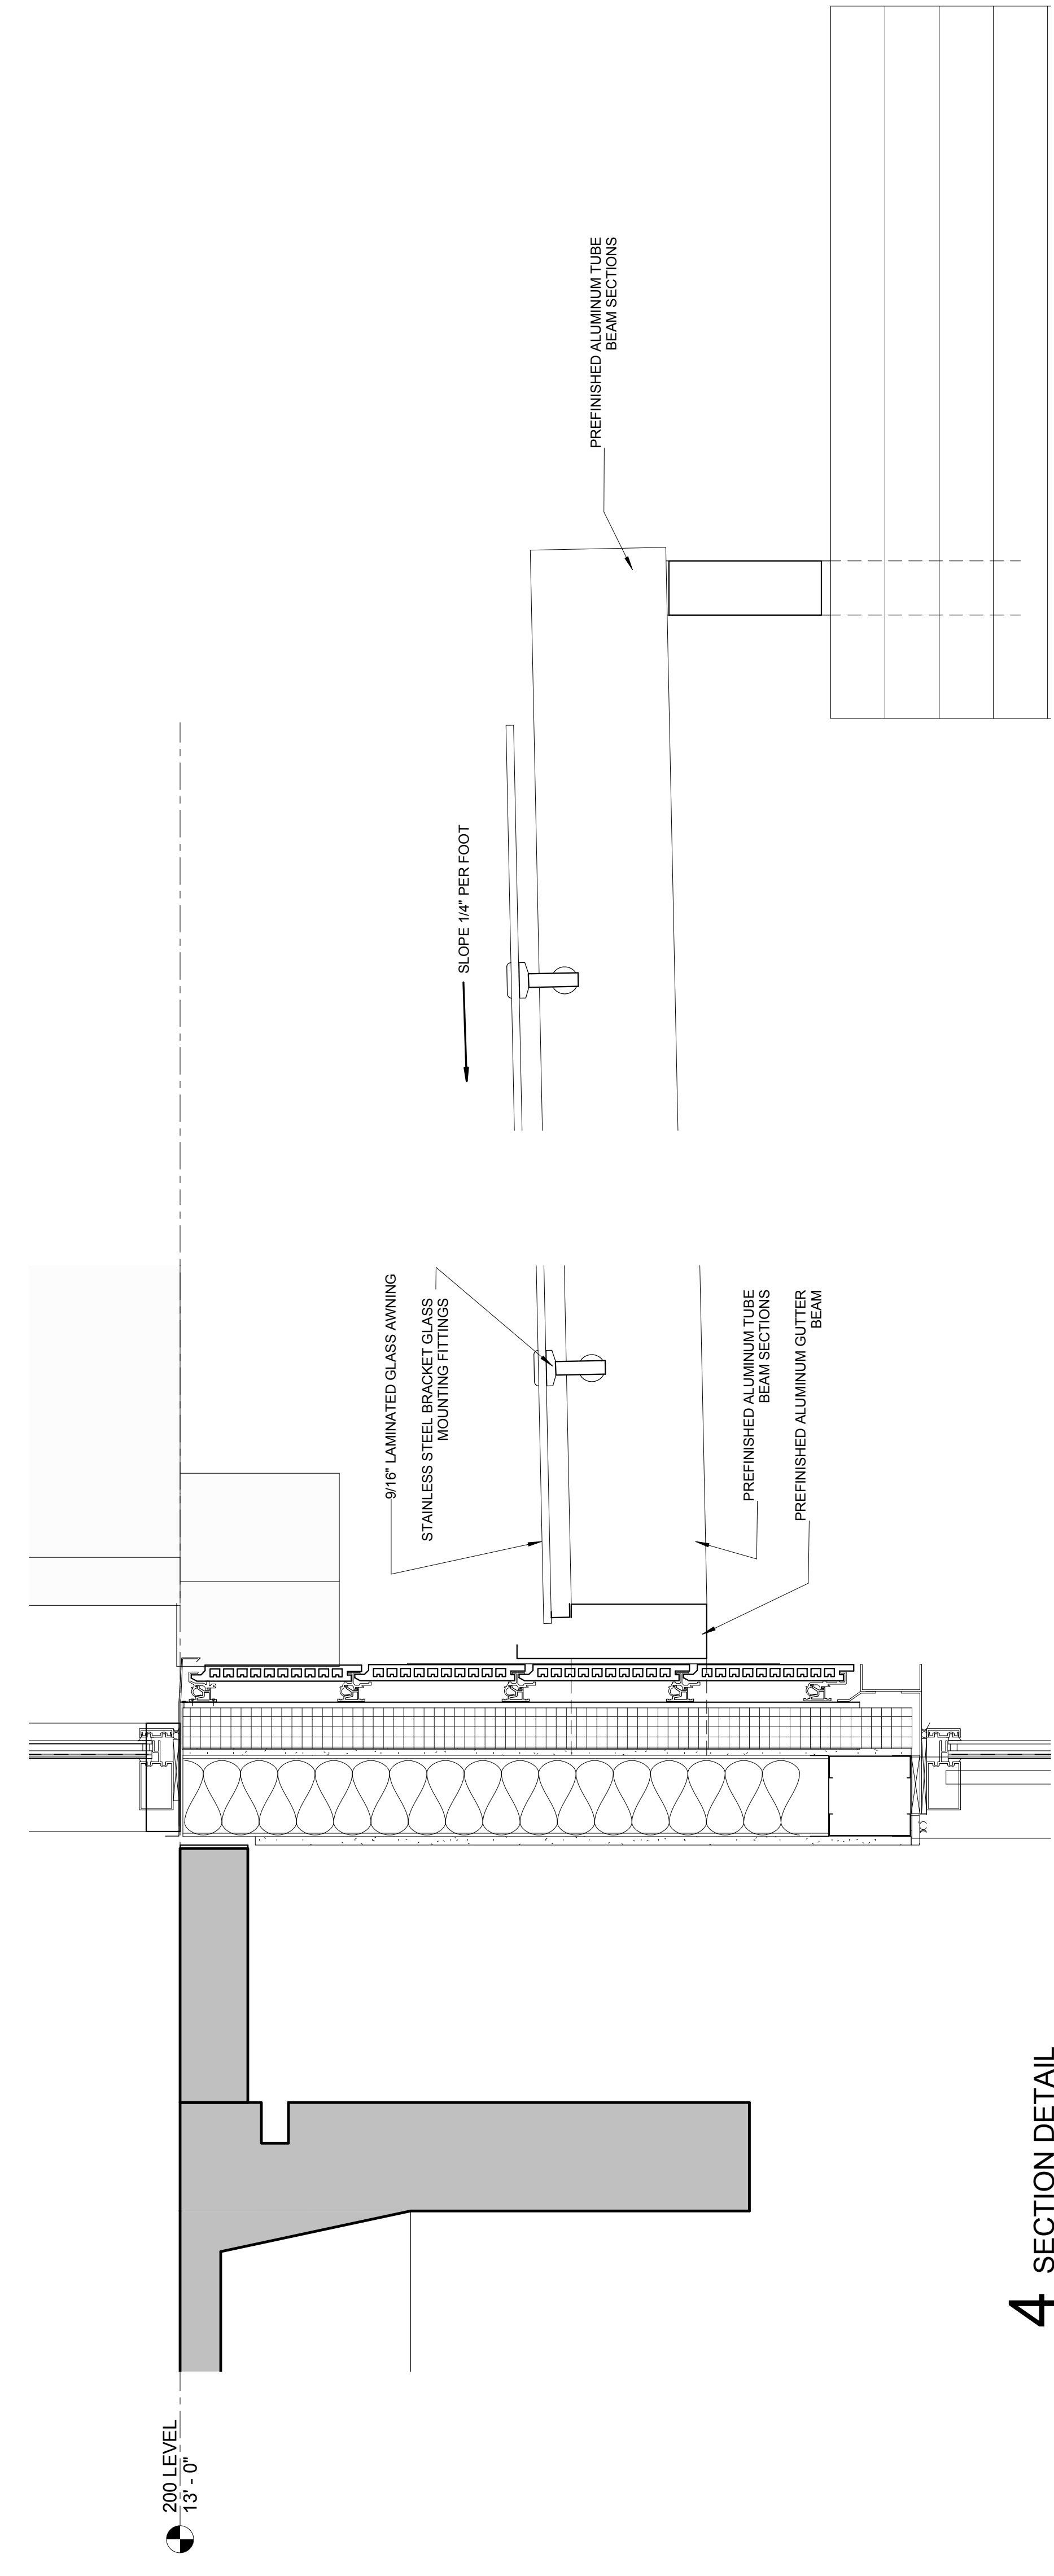

4 SECTION DETAIL
A5-20 1/4" = 1'-0"

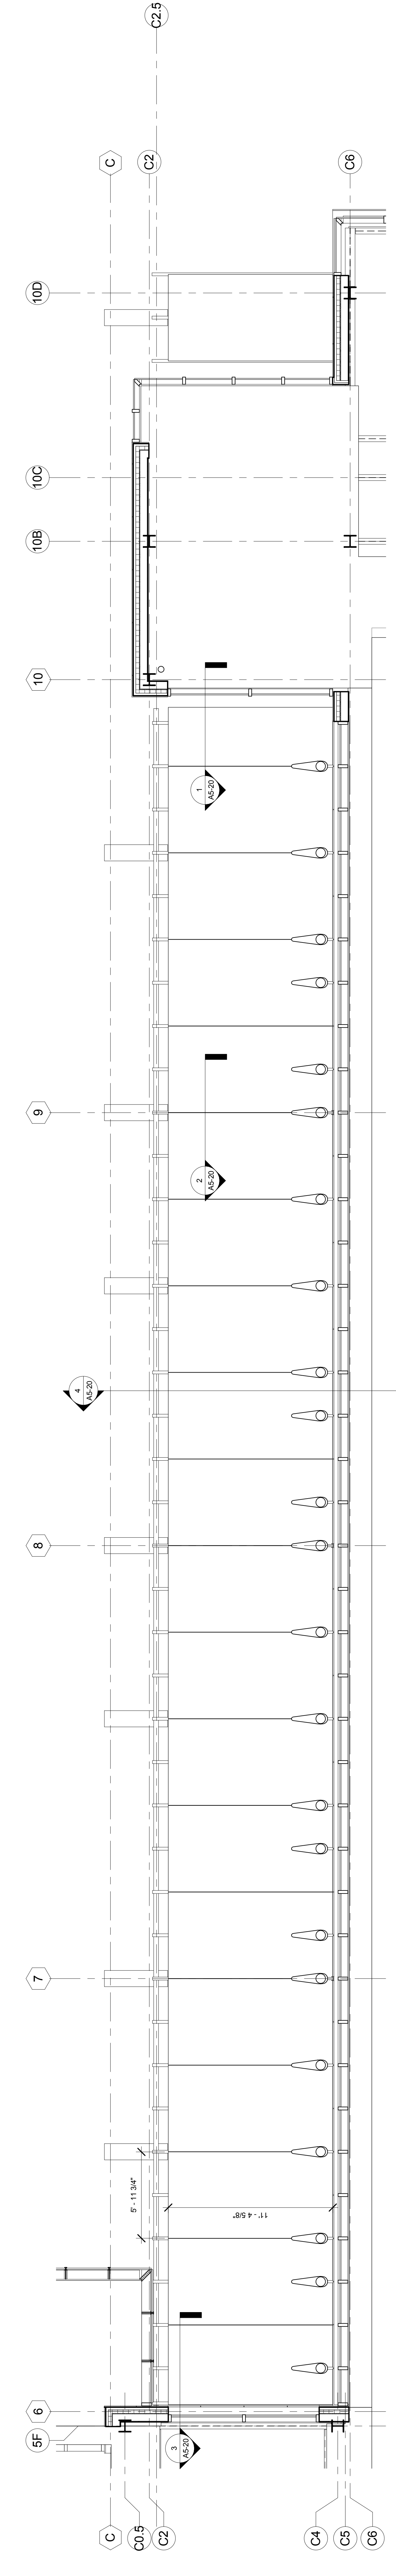

5 CANOPY PLAN DETAIL
A5-20 1/4" = 1'-0"

| No. | Date | Issue |
|-----|------------|-------------------|
| 1 | 12.23.10 | SD PRICING SET |
| 2 | 01.18.11 | 100% SD SET |
| 3 | 05.18.2011 | 100% MGD Meeting |
| 4 | 09.15.2011 | 100% DD / PRICING |

Hobasid & Root / Holly & Smith LLC expressly disclaims any warranty, express or implied, for the use of the drawings, specifications, drawings and notes. Any fabrication must be in accordance with the applicable building codes and standards. The drawings are the property of the architect and are not to be used for any other project without the written consent of the architect. The drawings are not to be used for any other project without the written consent of the architect. Not published. All rights reserved.

HOLABIRD & ROOT
545 South Dearborn Avenue
Chicago, IL 60660
312.337.1772 (cell)
312.337.1499 (fax)
www.holabird.com

HOLLY & SMITH LLC
1200 Regent Street
New Orleans, LA 70110
985.341.5210 (cell)
www.hollysmith.com

Project Number 15248.00
Drawn AT5
Checked NDF
Proj. Arch./Eng. Approver