

THIS DRAWING INDICATES THEATRE EQUIPMENT LAYOUT AND DESIGN OF THEATRE SYSTEMS. REVIEW BY A QUALIFIED ENGINEER IS NECESSARY TO ASSURE SAFETY AND CODE COMPLIANCE.

REFER TO E-SERIES DRAWINGS FOR ELECTRICAL FEEDS, DISCONNECT SWITCHES, CONDUIT, AND WIRE FOR ALL RIGGING EQUIPMENT. DIVISION 16 CONTRACTOR SHALL PROVIDE AND INSTALL ALL ELECTRICAL EQUIPMENT AND CONTROL WIRING INDICATED FOR A COMPLETE AND OPERABLE SYSTEM.

**PRELIMINARY**  
NOT FOR CONSTRUCTION

# THE SAENGER THEATRE RENEWAL PROJECT

142 North Rampart Street  
New Orleans, LA

Client  
Saenger Theatre Redevelopment Company  
200 West Loop South, Suite 1040  
Houston TX 77027

Architect  
**MARTINEZ+JOHNSON**  
ARCHITECTURE

1412 Eye St., NW  
Washington, DC 20005  
202.333.4480

Structural Engineer  
Shawn J. Franke, P.E.  
549 Heimer Road San Antonio TX 78232  
210.979.7900

Theatre Consultant  
Schuler Shook  
123 Third Street North #210  
Minneapolis, MN 55401  
612.339.5958

Acoustical Engineer  
Akustiks  
93 North Main Street South  
Norwalk, CT 06854  
202.299.1504

MEP Engineer  
JBA Consulting Engineers, Inc.  
3525 N. Causeway Blvd. Suite 500  
Metairie, LA 70002  
504.830.0139

Civil Engineer  
Linfield, Hunter, & Junius, Inc.  
3608 18th Street Suite 200  
Metairie, LA 70002  
504.833.5300

Architectural Historian  
EHT Traceries, Inc.  
1121 Fifth Street NW  
Washington, DC 20001  
202.393.1199

**THEATRE PLANNERS**  
LIGHTING DESIGNERS  
Schuler Shook

THESE DRAWINGS, SPECIFICATIONS, AND OTHER DOCUMENTS, COLLECTIVELY, THE "DOCUMENTS", INCLUDING WITHOUT LIMITATION ELECTRONIC VERSIONS THEREOF AND THE IDEAS, DESIGNS, AND ARRANGEMENTS REPRESENTED THEREIN, ARE AND SHALL REMAIN THE PROPERTY OF MARTINEZ & JOHNSON ARCHITECTURE P.C. AS DEFINED BY APPLICABLE CONTRACTUAL AGREEMENTS ("THE AGREEMENTS") AND AS PROTECTED BY THE COPYRIGHT STATUTES OF THE UNITED STATES. USE OF THE DOCUMENTS SHALL BE STRICTLY LIMITED TO THE PROJECT FOR WHICH THEY WERE PREPARED AND DEVELOPED ("THE PROJECT") PER THE TERMS OF THE AGREEMENTS. NO PART OF THE DOCUMENTS SHALL BE COPIED, DISCLOSED TO OTHERS, OR USED IN CONNECTION WITH ANY OTHER WORK OR PROJECT, OR BY ANY OTHER PERSONS FOR ANY PURPOSES, OTHER THAN THE COMPLETION OF THE PROJECT, WITHOUT THE SPECIFIC WRITTEN AUTHORIZATION OF MARTINEZ & JOHNSON ARCHITECTURE P.C. THE DOWNLOADING, OPENING, OR VIEWING OF ELECTRONIC VERSIONS OF THE DOCUMENTS OR VISUAL CONTACT WITH ANY PRINTED FORM THEREOF SHALL CONSTITUTE CONCLUSIVE EVIDENCE OF ACCEPTANCE OF THESE RESTRICTIONS.


7502

DATE:	No.:	ISSUE:
02.19.10	1	PERMIT SET
04.02.10	2	GMP CONTRACT SET
11.11.10	-	CONTRACT SET

DATE:	No.:	REVISION:

SHEET TITLE:  
**THEATRE RIGGING SECTION**

**TR-3.01**

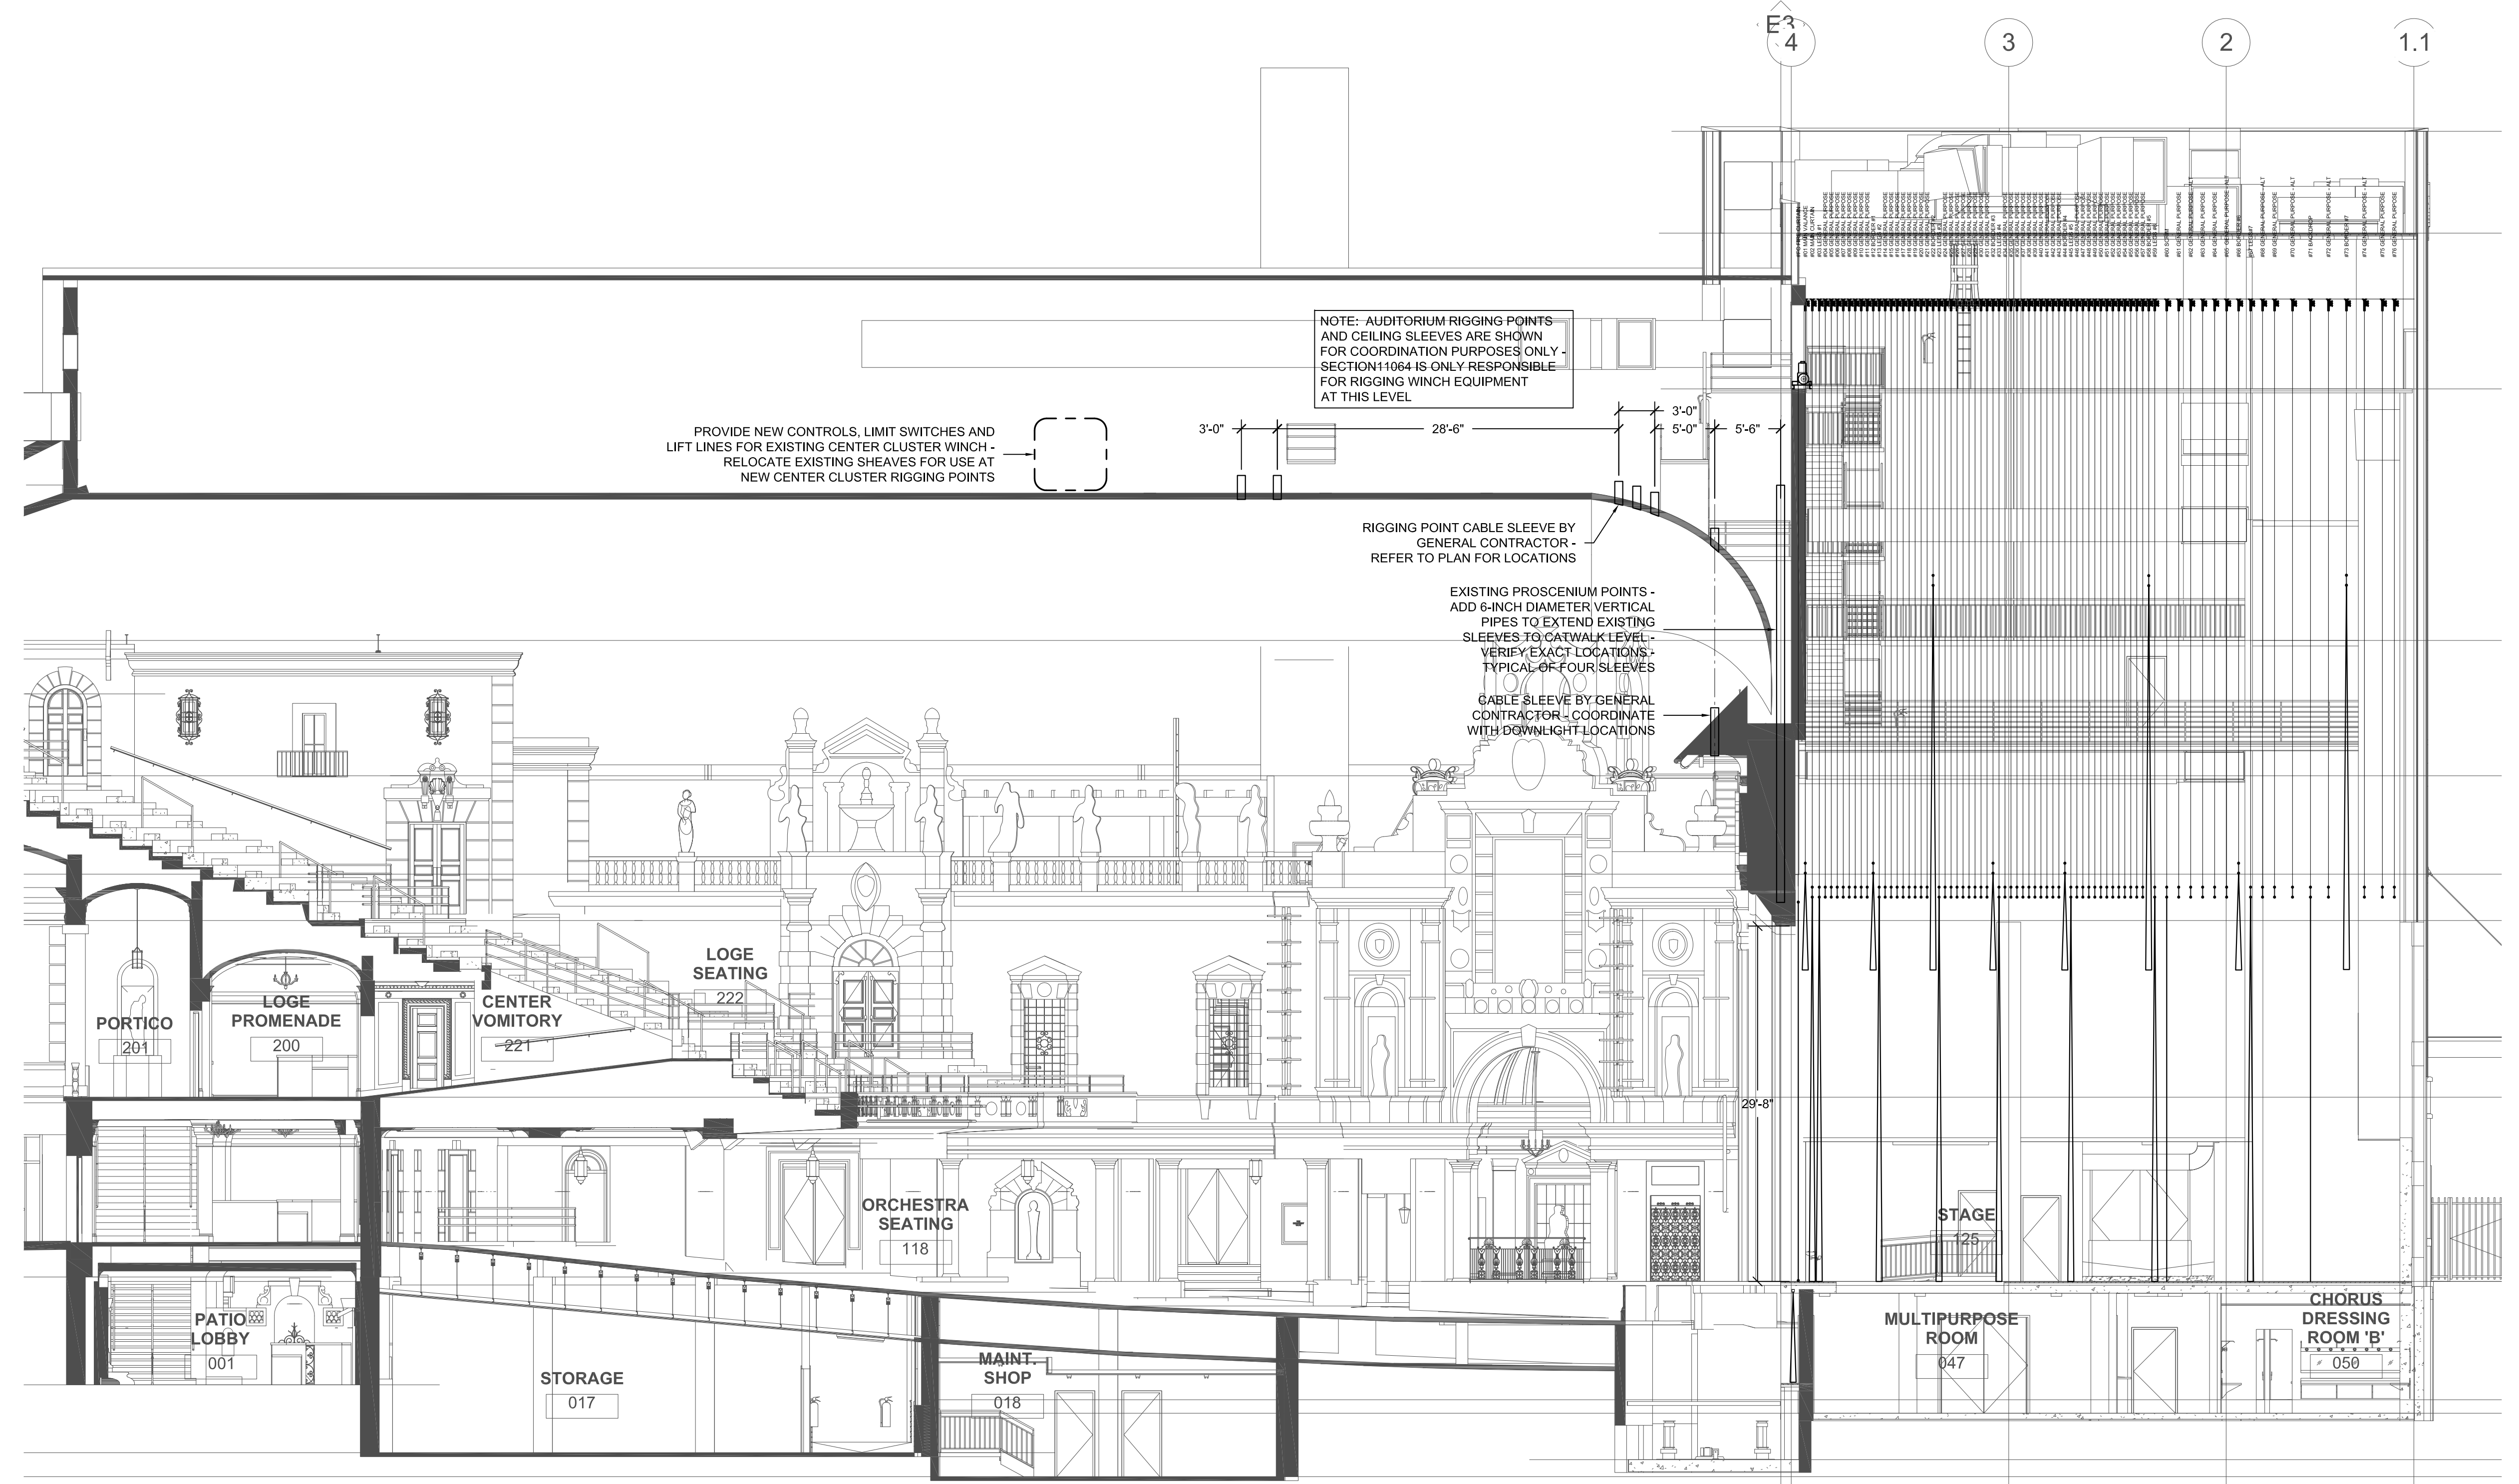

NOTE: AUDITORIUM RIGGING POINTS AND CEILING SLEEVES ARE SHOWN FOR COORDINATION PURPOSES ONLY - SECTION 11064 IS ONLY RESPONSIBLE FOR RIGGING WINCH EQUIPMENT AT THIS LEVEL

PROVIDE NEW CONTROLS, LIMIT SWITCHES AND LIFT LINES FOR EXISTING CENTER CLUSTER WINCH - RELOCATE EXISTING SHEAVES FOR USE AT NEW CENTER CLUSTER RIGGING POINTS

RIGGING POINT CABLE SLEEVE BY GENERAL CONTRACTOR - REFER TO PLAN FOR LOCATIONS

EXISTING PROSCENIUM POINTS - ADD 6-INCH DIAMETER VERTICAL PIPES TO EXTEND EXISTING SLEEVES TO CATWALK LEVEL - VERIFY EXACT LOCATIONS - TYPICAL OF FOUR SLEEVES

CABLE SLEEVE BY GENERAL CONTRACTOR - COORDINATE WITH DOWNLIGHT LOCATIONS

**GENERAL NOTES:**  
A. INSTALLATION SHALL CONFORM TO ALL APPLICABLE NEC, UL, STATE AND LOCAL CODES.  
B. STRUCTURAL MEMBERS ARE SHOWN FOR DESIGN INTENT ONLY.  
C. FIELD VERIFY ALL DIMENSIONS AND MOUNTING CONDITIONS PRIOR TO INSTALLATION.

**KEYED NOTES:**  
1. NOT USED.

**1 THEATRE RIGGING LONGITUDINAL SECTION**  
TR-3.01 SCALE: 1/8" = 1'-0"