

THE SAENGER THEATRE RENEWAL PROJECT

142 North Rampart Street
New Orleans, LA

Client
Saenger Theatre Redevelopment Company
200 West Loop South, Suite
1040 Houston TX 77027

Architect
MARTINEZ+JOHNSON
ARCHITECTURE

1412 Eye St., NW
Washington, DC 20005
202.333.4480

Structural Engineer
Shawn J. Franke, P.E.
549 Helmer Road San
Antonio TX 78232
210.979.7900

Theatre Consultant
Schuler Shook
123 Third Street North #210
Mississippi, MN 55401
612.339.9958

Acoustical Engineer
Akustiks
93 North Main Street South
Norwalk, CT 06854
202.299.1504

MEP Engineer
JBA Consulting Engineers, Inc.
3525 N. Causeway Blvd. Suite
500 Metairie, LA 70002
504.830.0139

Civil Engineer
Linfield, Hunter, & Junius, Inc.
3608 18th Street Suite 200
Metairie, LA 70002
504.833.5300

Architectural Historian
EHT Traceries, Inc.
1121 Fifth Street NW
Washington, DC 20001
202.393.1199

**THEATRE PLANNERS
LIGHTING DESIGNERS**
Schuler Shook

THESE DRAWINGS, SPECIFICATIONS, AND OTHER DOCUMENTS, COLLECTIVELY, THE "DOCUMENTS" INCLUDING WITHOUT LIMITATION ELECTRONIC VERSIONS THEREOF AND THE IDEAS, DESIGNS, AND ARRANGEMENTS REPRESENTED THEREBY, ARE AND SHALL REMAIN THE PROPERTY OF MARTINEZ & JOHNSON ARCHITECTURE PC, AS DEFINED BY APPLICABLE CONTRACTUAL AGREEMENTS ("THE AGREEMENTS") AND AS PROTECTED BY THE COPYRIGHT STATUTES OF THE UNITED STATES. USE OF THE DOCUMENTS SHALL BE STRICTLY LIMITED TO THE PROJECT FOR WHICH THEY WERE PREPARED AND DEVELOPED ("THE PROJECT") PER THE TERMS OF THE AGREEMENTS. NO PART OF THE DOCUMENTS SHALL BE COPIED, DISCLOSED TO OTHERS, OR USED IN CONNECTION WITH ANY OTHER WORK OR PROJECT, OR BY ANY OTHER PERSONS FOR ANY PURPOSES OTHER THAN THE COMPLETION OF THE PROJECT, WITHOUT THE SPECIFIC WRITTEN AUTHORIZATION OF MARTINEZ & JOHNSON ARCHITECTURE PC. THE DOWNLOADING, OPENING, OR VIEWING OF ELECTRONIC VERSIONS OF THE DOCUMENTS OR VISUAL CONTACT WITH ANY PRINTED FORM THEREOF SHALL CONSTITUTE CONCLUSIVE EVIDENCE OF ACCEPTANCE OF THESE RESTRICTIONS.

7502

DATE:	No.:	ISSUE:
02.19.10	1	PERMIT SET
04.02.10	2	GMP CONTRACT SET
11.11.10	-	CONTRACT SET


DATE: No.: REVISION:

SHEET TITLE:
**LOGE AND BALCONY
LEVEL THEATRE
SEATING PLAN**

TS-1.09

THIS DRAWING INDICATES THEATRE EQUIPMENT LAYOUT AND DESIGN OF THEATRE SYSTEMS. REVIEW BY A QUALIFIED ENGINEER IS NECESSARY TO ASSURE SAFETY AND CODE COMPLIANCE.

PRELIMINARY
NOT FOR CONSTRUCTION

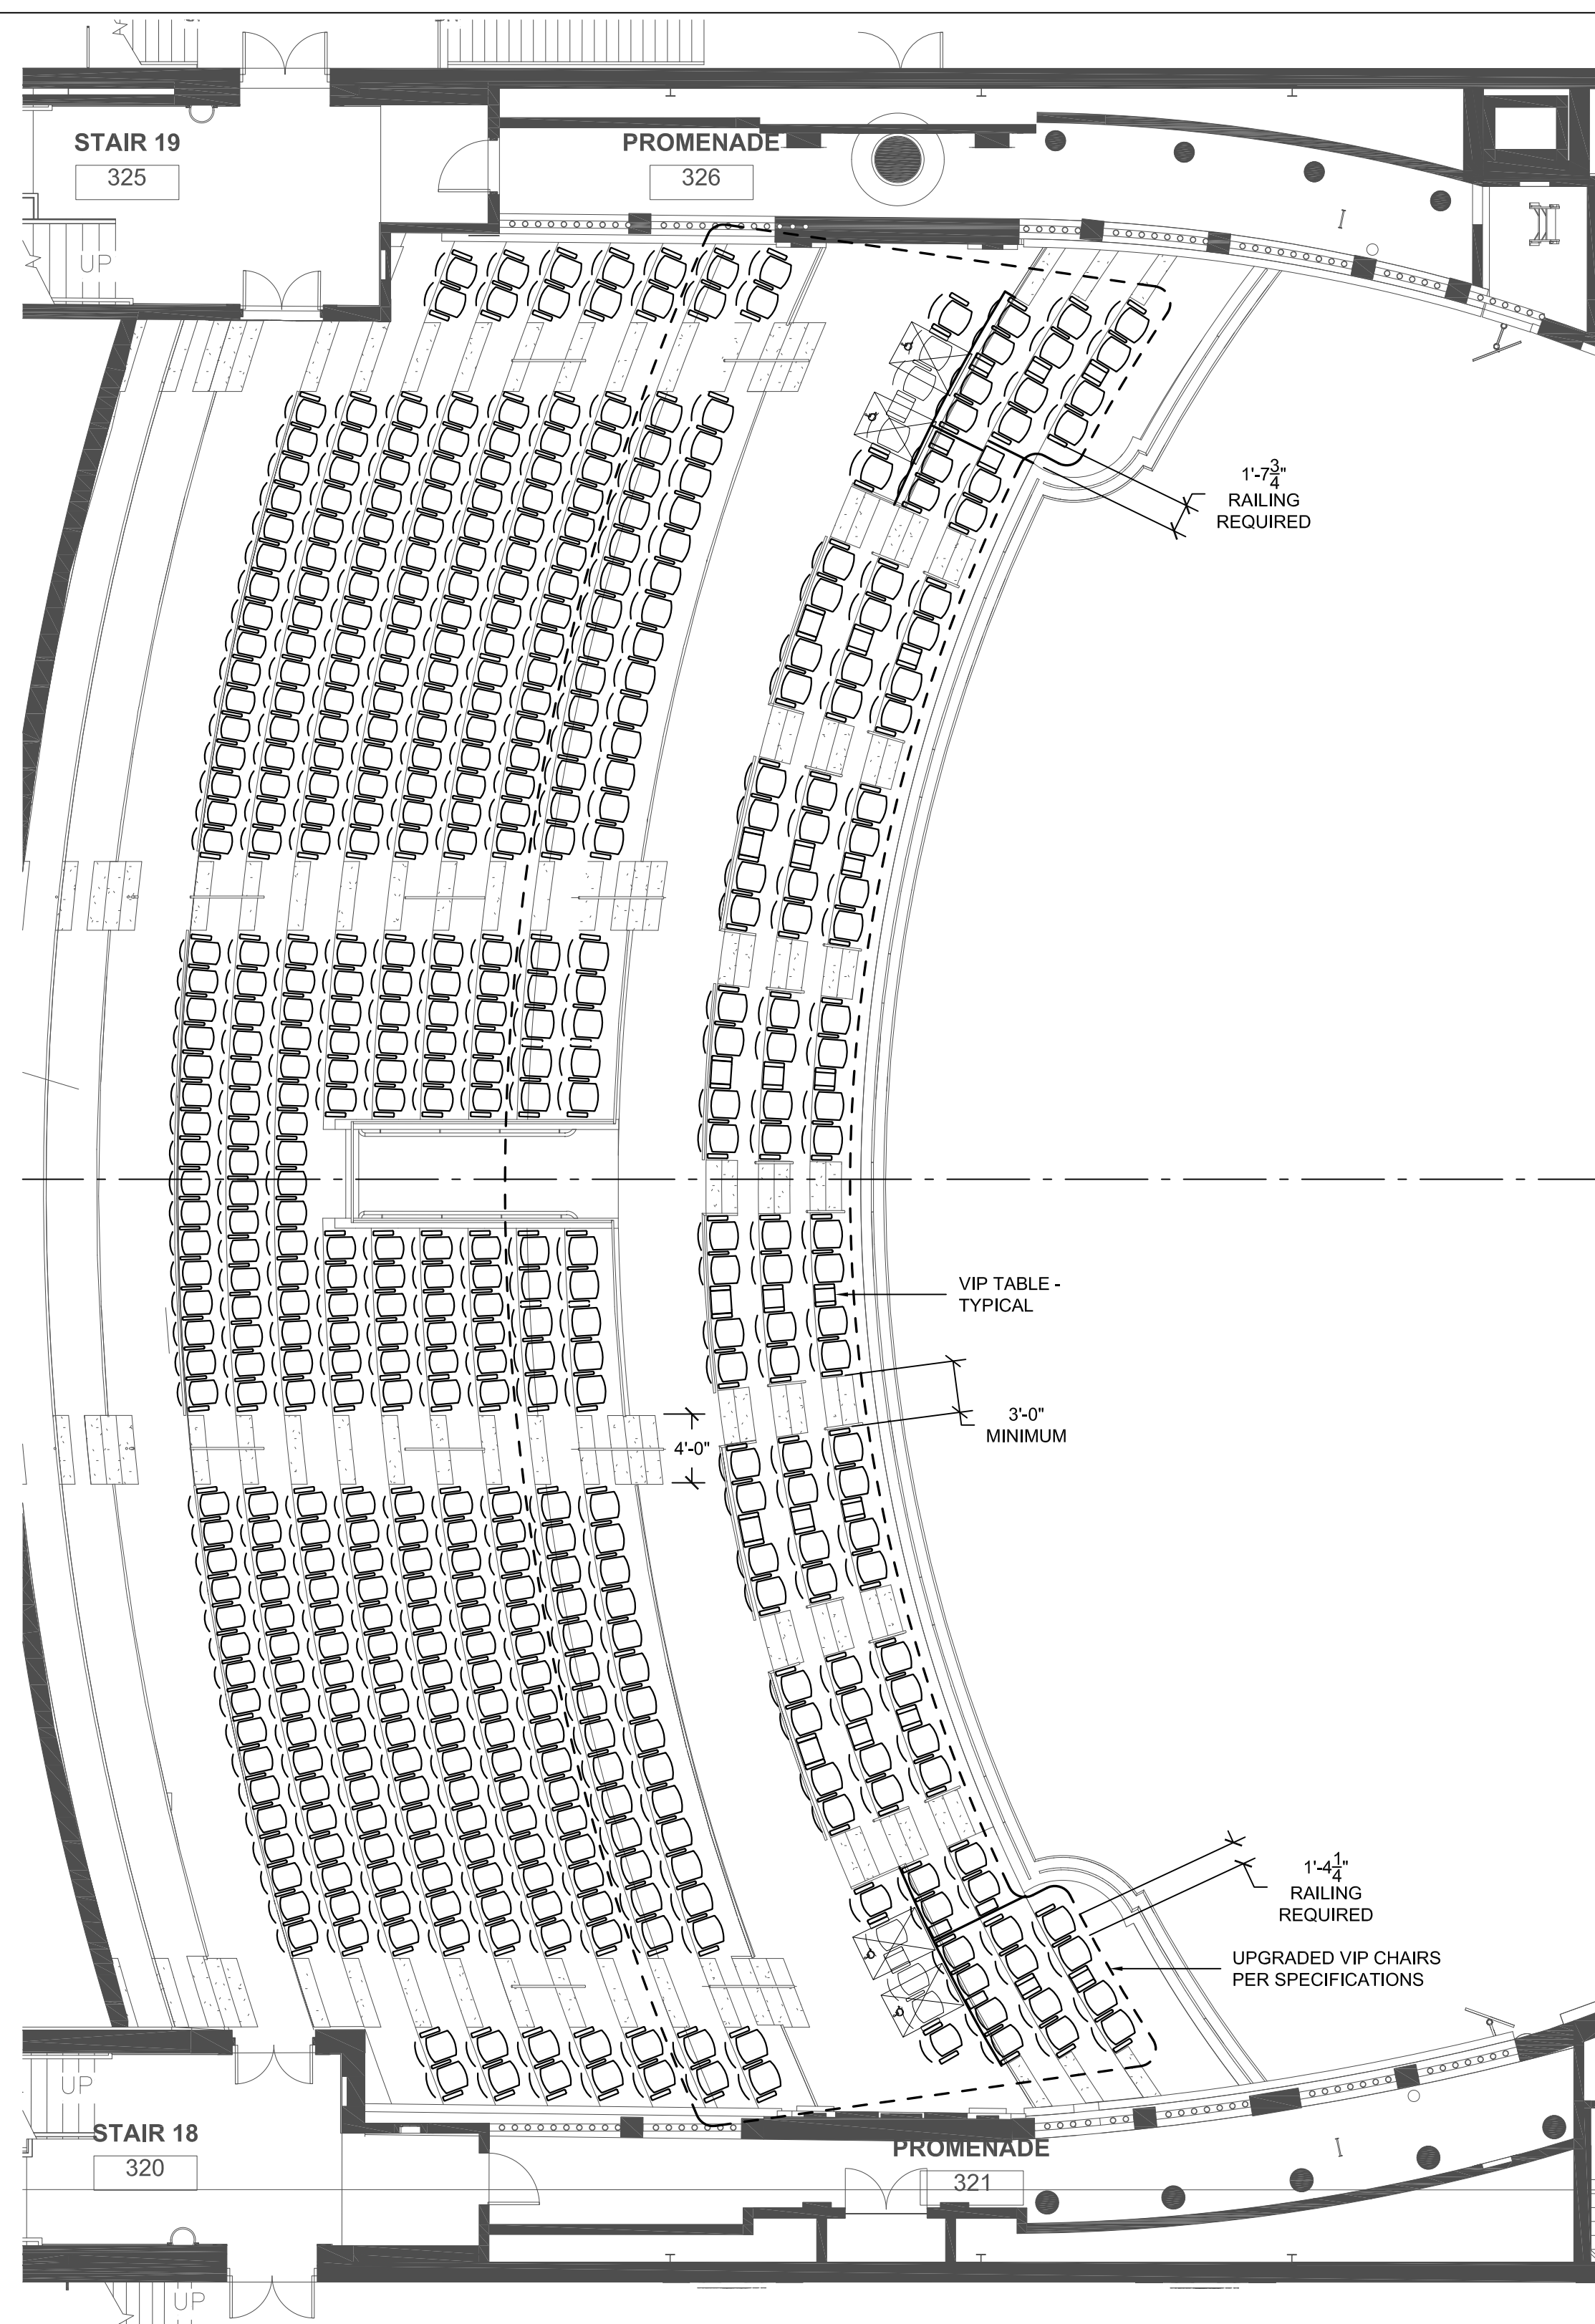

2 THEATRE SEATING PLAN - LOGE AND MIDDLE BALCONY LEVEL

TS-1.09 SCALE: 1/8" = 1'-0"

GRAND TOTALS	TOTALS	CHAIR WIDTHS	TOTAL	PERCENTAGE
FIXED CHAIRS	2484	19 INCH	0	0.0 %
FIXED CHAIRS - VIP	108	20 INCH	1194	42.7 %
FIXED CHAIRS - EXPANDED VIP	84	21 INCH	1395	48.4 %
REMOVABLE AT ADA LOCATIONS	34	22 INCH	35	1.3 %
REMOVABLE AT ORCHESTRA PIT	52	23 INCH	16	0.6 %
REMOVABLE AT AUDIO - EXPANDED	18	24 INCH	0	0.0 %
REMOVABLE AT AUDIO - ALTERNATE	18	TOTAL CHAIRS	2600	92.9 %
MAXIMUM (NO WHEELCHAIRS)	2798 MAXIMUM	22 INCH - ALL VIP	11	0.4 %
SUBTRACT ALL ADA LOCATIONS	-34	23 INCH - ALL VIP	37	1.3 %
ADD ALL WHEELCHAIRS	22	24 INCH - ALL VIP	150	5.4 %
TOTAL WITH ALL WHEELCHAIRS	2766	TOTAL ALL VIP	198	7.1 %
SUBTRACT ORCHESTRA PIT	-52	GRAND TOTALS	2798	100.0 %
TOTAL WITH WHEELCHAIRS AND PIT	2734			
SUBTRACT AUDIO - EXPANDED	-18			
TOTAL WITH WC AND PIT AND AUDIO	2716 MINIMUM			


NOTE: FOLDED DEPTH OF CHAIRS MUST BE COORDINATED WITH ROW DEPTHS TO ASSURE CODE COMPLIANCE. VERIFY ALL REQUIRED CLEARANCES IN SHOP DRAWINGS.

GENERAL NOTES:

- INSTALLATION SHALL CONFORM TO ALL APPLICABLE NEC, UL, STATE AND LOCAL CODES.
- STRUCTURAL MEMBERS ARE SHOWN FOR DESIGN INTENT ONLY.
- FIELD VERIFY ALL DIMENSIONS AND MOUNTING CONDITIONS PRIOR TO INSTALLATION.

KEYED NOTES:

- NOT USED.

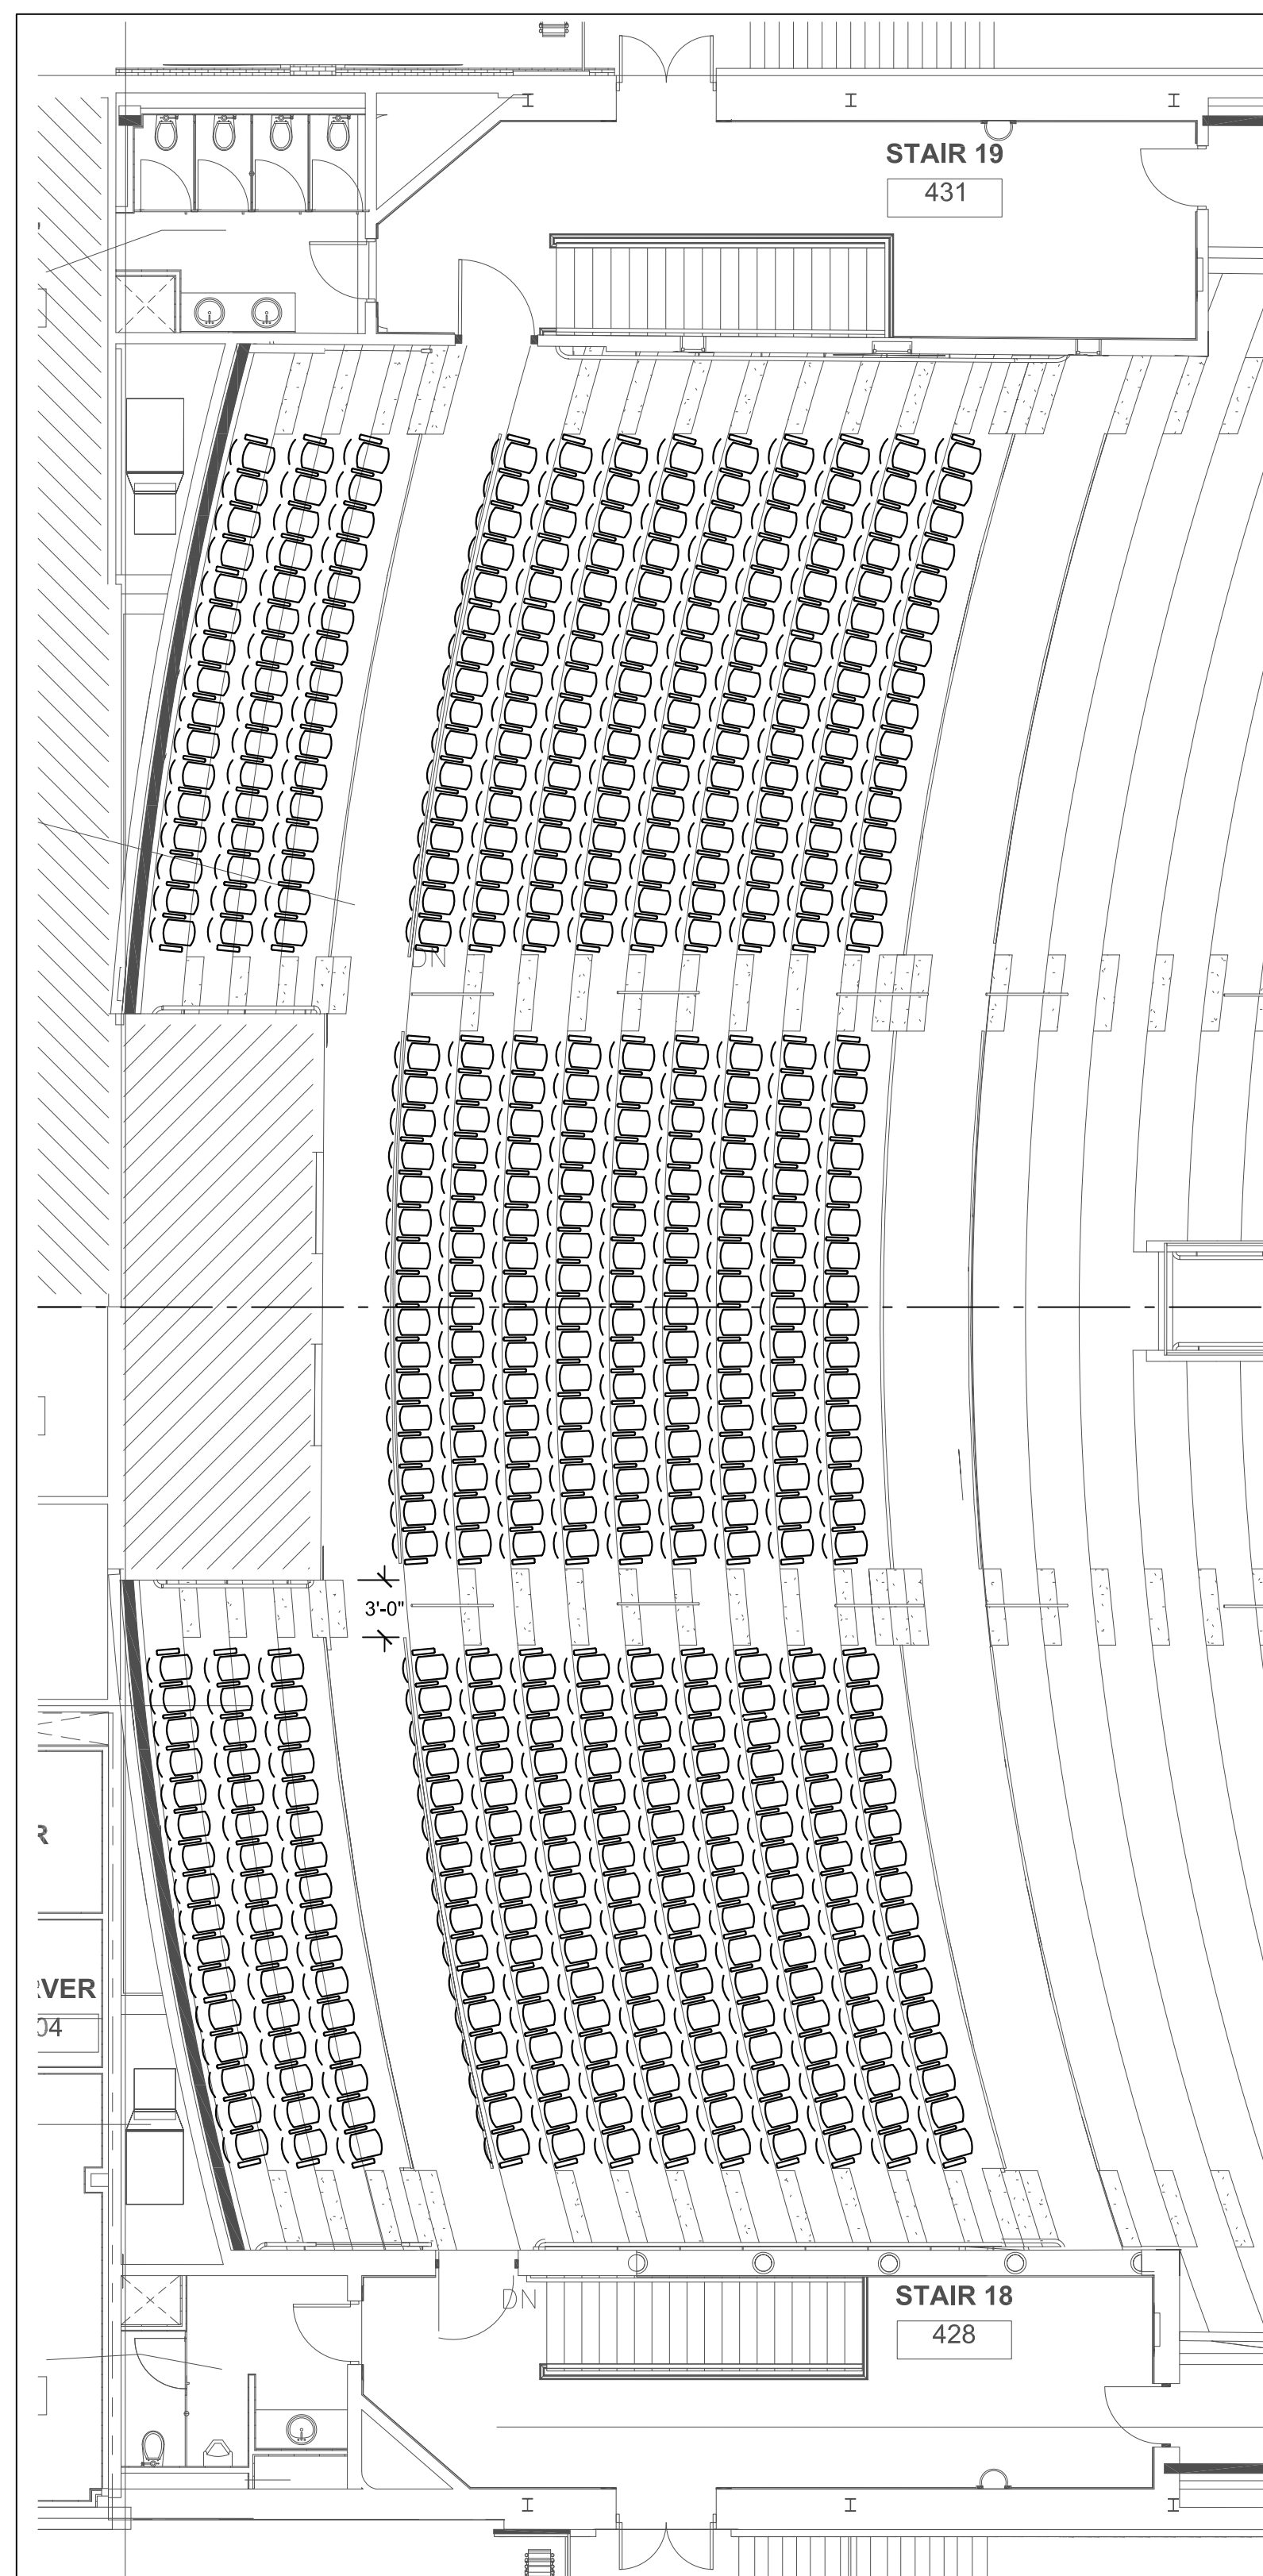

1 THEATRE SEATING PLAN - UPPER BALCONY LEVEL

TS-1.09 SCALE: 1/8" = 1'-0"

ORCHESTRA LEVEL	TOTALS	BALCONY LEVEL	TOTALS
FIXED CHAIRS	1616	FIXED CHAIRS	868
FIXED CHAIRS - VIP	0	FIXED CHAIRS - VIP	108
FIXED CHAIRS - EXPANDED VIP	0	FIXED CHAIRS - EXPANDED VIP	84
REMOVABLE AT ADA LOCATIONS	28	REMOVABLE AT ADA LOCATIONS - VIP	6
REMOVABLE AT ORCHESTRA PIT	52		
REMOVABLE AT AUDIO - EXPANDED	18		
REMOVABLE AT AUDIO - ALTERNATE	18		
MAXIMUM (NO WHEELCHAIRS)	1732	MAXIMUM (NO WHEELCHAIRS)	1066
SUBTRACT ALL ADA LOCATIONS	-28	SUBTRACT ALL ADA LOCATIONS	-6
ADD ALL WHEELCHAIRS	18	ADD ALL WHEELCHAIRS - VIP	4
TOTAL WITH ALL WHEELCHAIRS	1722	TOTAL WITH ALL WHEELCHAIRS	1064
SUBTRACT ORCHESTRA PIT	-52		
TOTAL WITH WHEELCHAIRS AND PIT	1670		
SUBTRACT AUDIO - EXPANDED	-18		
TOTAL WITH WC AND PIT AND AUDIO	1652		

3 THEATRE SEATING TOTALS

TS-1.09 SCALE: NO SCALE