

**THE SAENGER  
THEATRE RENEWAL  
PROJECT**

142 North Rampart Street  
New Orleans, LA

Client  
Saenger Theatre Redevelopment Company  
200 West Loop South, Suite  
1040 Houston TX 77027

Architect  
**MARTINEZ+JOHNSON  
ARCHITECTURE**

1412 Eye St., NW  
Washington, DC 20005  
202.333.4480

Structural Engineer  
Shawn J. Franke, P.E.  
549heimer Road San  
Antonio TX 78232  
210.979.7900

Theatre Consultant  
Schuler Shook  
123 Third Street North #210  
Minneapolis, MN 55401  
612.333.5959

Acoustical Engineer  
Akustiks  
93 North Main Street South  
Norwalk, CT 06854  
202.299.1904

MEP Engineer  
JBA Consulting Engineers, Inc.  
3525 N. Causeway Blvd. Suite  
500 Metairie, LA 70002  
504.830.0139

Civil Engineer  
Linfield, Hunter, & Junius, Inc.  
3608 18th Street Suite 200  
Metairie, LA 70002  
504.833.5300

Architectural Historian  
EHT Traceries, Inc.  
1121 Fifth Street NW  
Washington, DC 20001  
202.393.1199

THESE DRAWINGS, SPECIFICATIONS, AND OTHER DOCUMENTS, COLLECTIVELY, THE "DOCUMENTS", INCLUDING WITHOUT LIMITATION ELECTRONIC VERSIONS THEREOF AND THE IDEAS, DESIGNS, AND ARRANGEMENTS REPRESENTED THEREBY, ARE AND SHALL REMAIN THE PROPERTY OF MARTINEZ & JOHNSON ARCHITECTURE PC AS DEFINED BY APPLICABLE CONTRACTUAL AGREEMENTS ("THE AGREEMENTS") AND AS PROTECTED BY THE COPYRIGHT STATUTES OF THE UNITED STATES. USE OF THE DOCUMENTS SHALL BE STRICTLY LIMITED TO THE PROJECT FOR WHICH THEY WERE PREPARED AND DEVELOPED ("THE PROJECT") FOR THE TERMS OF THE AGREEMENTS. NO PART OF THE DOCUMENTS SHALL BE COPIED, DISCLOSED TO OTHERS, OR USED IN CONNECTION WITH ANY OTHER WORK OR PROJECT, OR BY ANY OTHER PERSONS FOR ANY PURPOSES, OTHER THAN THE COMPLETION OF THE PROJECT, WITHOUT THE SPECIFIC WRITTEN AUTHORIZATION OF MARTINEZ & JOHNSON ARCHITECTURE PC. THE DOWNLOADING, OPENING, OR VIEWING OF ELECTRONIC VERSIONS OF THE DOCUMENTS OR VISUAL CONTACT WITH ANY PRINTED FORM THEREOF SHALL CONSTITUTE CONCLUSIVE EVIDENCE OF ACCEPTANCE OF THESE RESTRICTIONS.

7502

DATE:	No.:	ISSUE:
02.19.10	1	PERMIT SET
04.02.10	2	GMP CONTRACT SET


DATE:	No.:	REVISION:
11.11.10		CONTRACT SET

SHEET TITLE:  
**ARCADE - ORCHESTRA  
LEVEL DEMOLITION PLAN**

**PD-1.01**

**NOTES**

- ① REMOVE ALL EXISTING WASTE, VENT, HOT WATER, COLD WATER AND GAS PIPING OVER HEAD. FIELD VERIFY EXACT LOCATIONS OF ALL EXISTING UTILITIES.
- ② ABANDON ALL EXISTING WASTE PIPING BELOW GRADE AND PLUG WATER AND AIR TIGHT SEWER MAIN AT BUILDING LINE. FIELD VERIFY EXACT LOCATIONS OF ALL EXISTING WASTE PIPING.
- ③ REMOVE EXISTING COLD WATER PIPING ABOVE GRADE AND CAP DOMESTIC COLD WATER MAIN BELOW GRADE. FIELD VERIFY EXACT LOCATIONS OF ALL EXISTING DOMESTIC COLD WATER PIPING.
- ④ REMOVE EXISTING GREASE TRAP AND ALL EXISTING GREASE WASTE PIPING BELOW GRADE. PLUG EXISTING WASTE FROM BELOW GRADE AT BUILDING LINE. FIELD VERIFY EXACT LOCATION OF GREASE TRAP AND LOCATIONS OF ALL EXISTING GREASE WASTE AND WASTE PIPING.
- ⑤ REMOVE EXISTING GAS METER AND PIPING. CAP GAS MAIN AT FINISHED FLOOR. FIELD VERIFY EXACT LOCATIONS OF ALL EXISTING GAS PIPING.
- ⑥ FOLLOWING THE DEMOLITION OF THE ARCADE BUILDING THE CONTRACTOR SHALL PROVIDE DIMENSIONED SHOP DRAWINGS OF THE FOLLOWING: INVERT, SIZE, AND LOCATION OF PLUGGED SOIL AND WASTED PIPING BELOW GRADE; DOMESTIC COLD WATER SIZE, PRESSURE AND LOCATION OF CAPPED MAIN BELOW GRADE.
- ⑦ EXISTING TO REMAIN, COORDINATE WITH CIVIL.
- ⑧ EXISTING 6" STORM DRAIN LEADER FROM ABOVE AND DOWN TO BE REMOVED AND REPLACED WITH TEMPORARY STORM DRAIN PIPING PRIOR TO CONSTRUCTION. CAP EXISTING 6" STORM DRAIN AT +12" A.F.F. FOR FUTURE CONNECTION. FIELD VERIFY EXACT LOCATIONS OF ALL EXISTING STORM DRAIN LEADERS.
- ⑨ EXISTING 4" STORM DRAIN LEADER FROM ABOVE AND DOWN TO BE REMOVED AND REPLACED WITH TEMPORARY STORM DRAIN PIPING PRIOR TO CONSTRUCTION. CAP EXISTING 4" STORM DRAIN AT +12" A.F.F. FOR FUTURE CONNECTION. FIELD VERIFY EXACT LOCATIONS OF ALL EXISTING STORM DRAIN LEADERS.

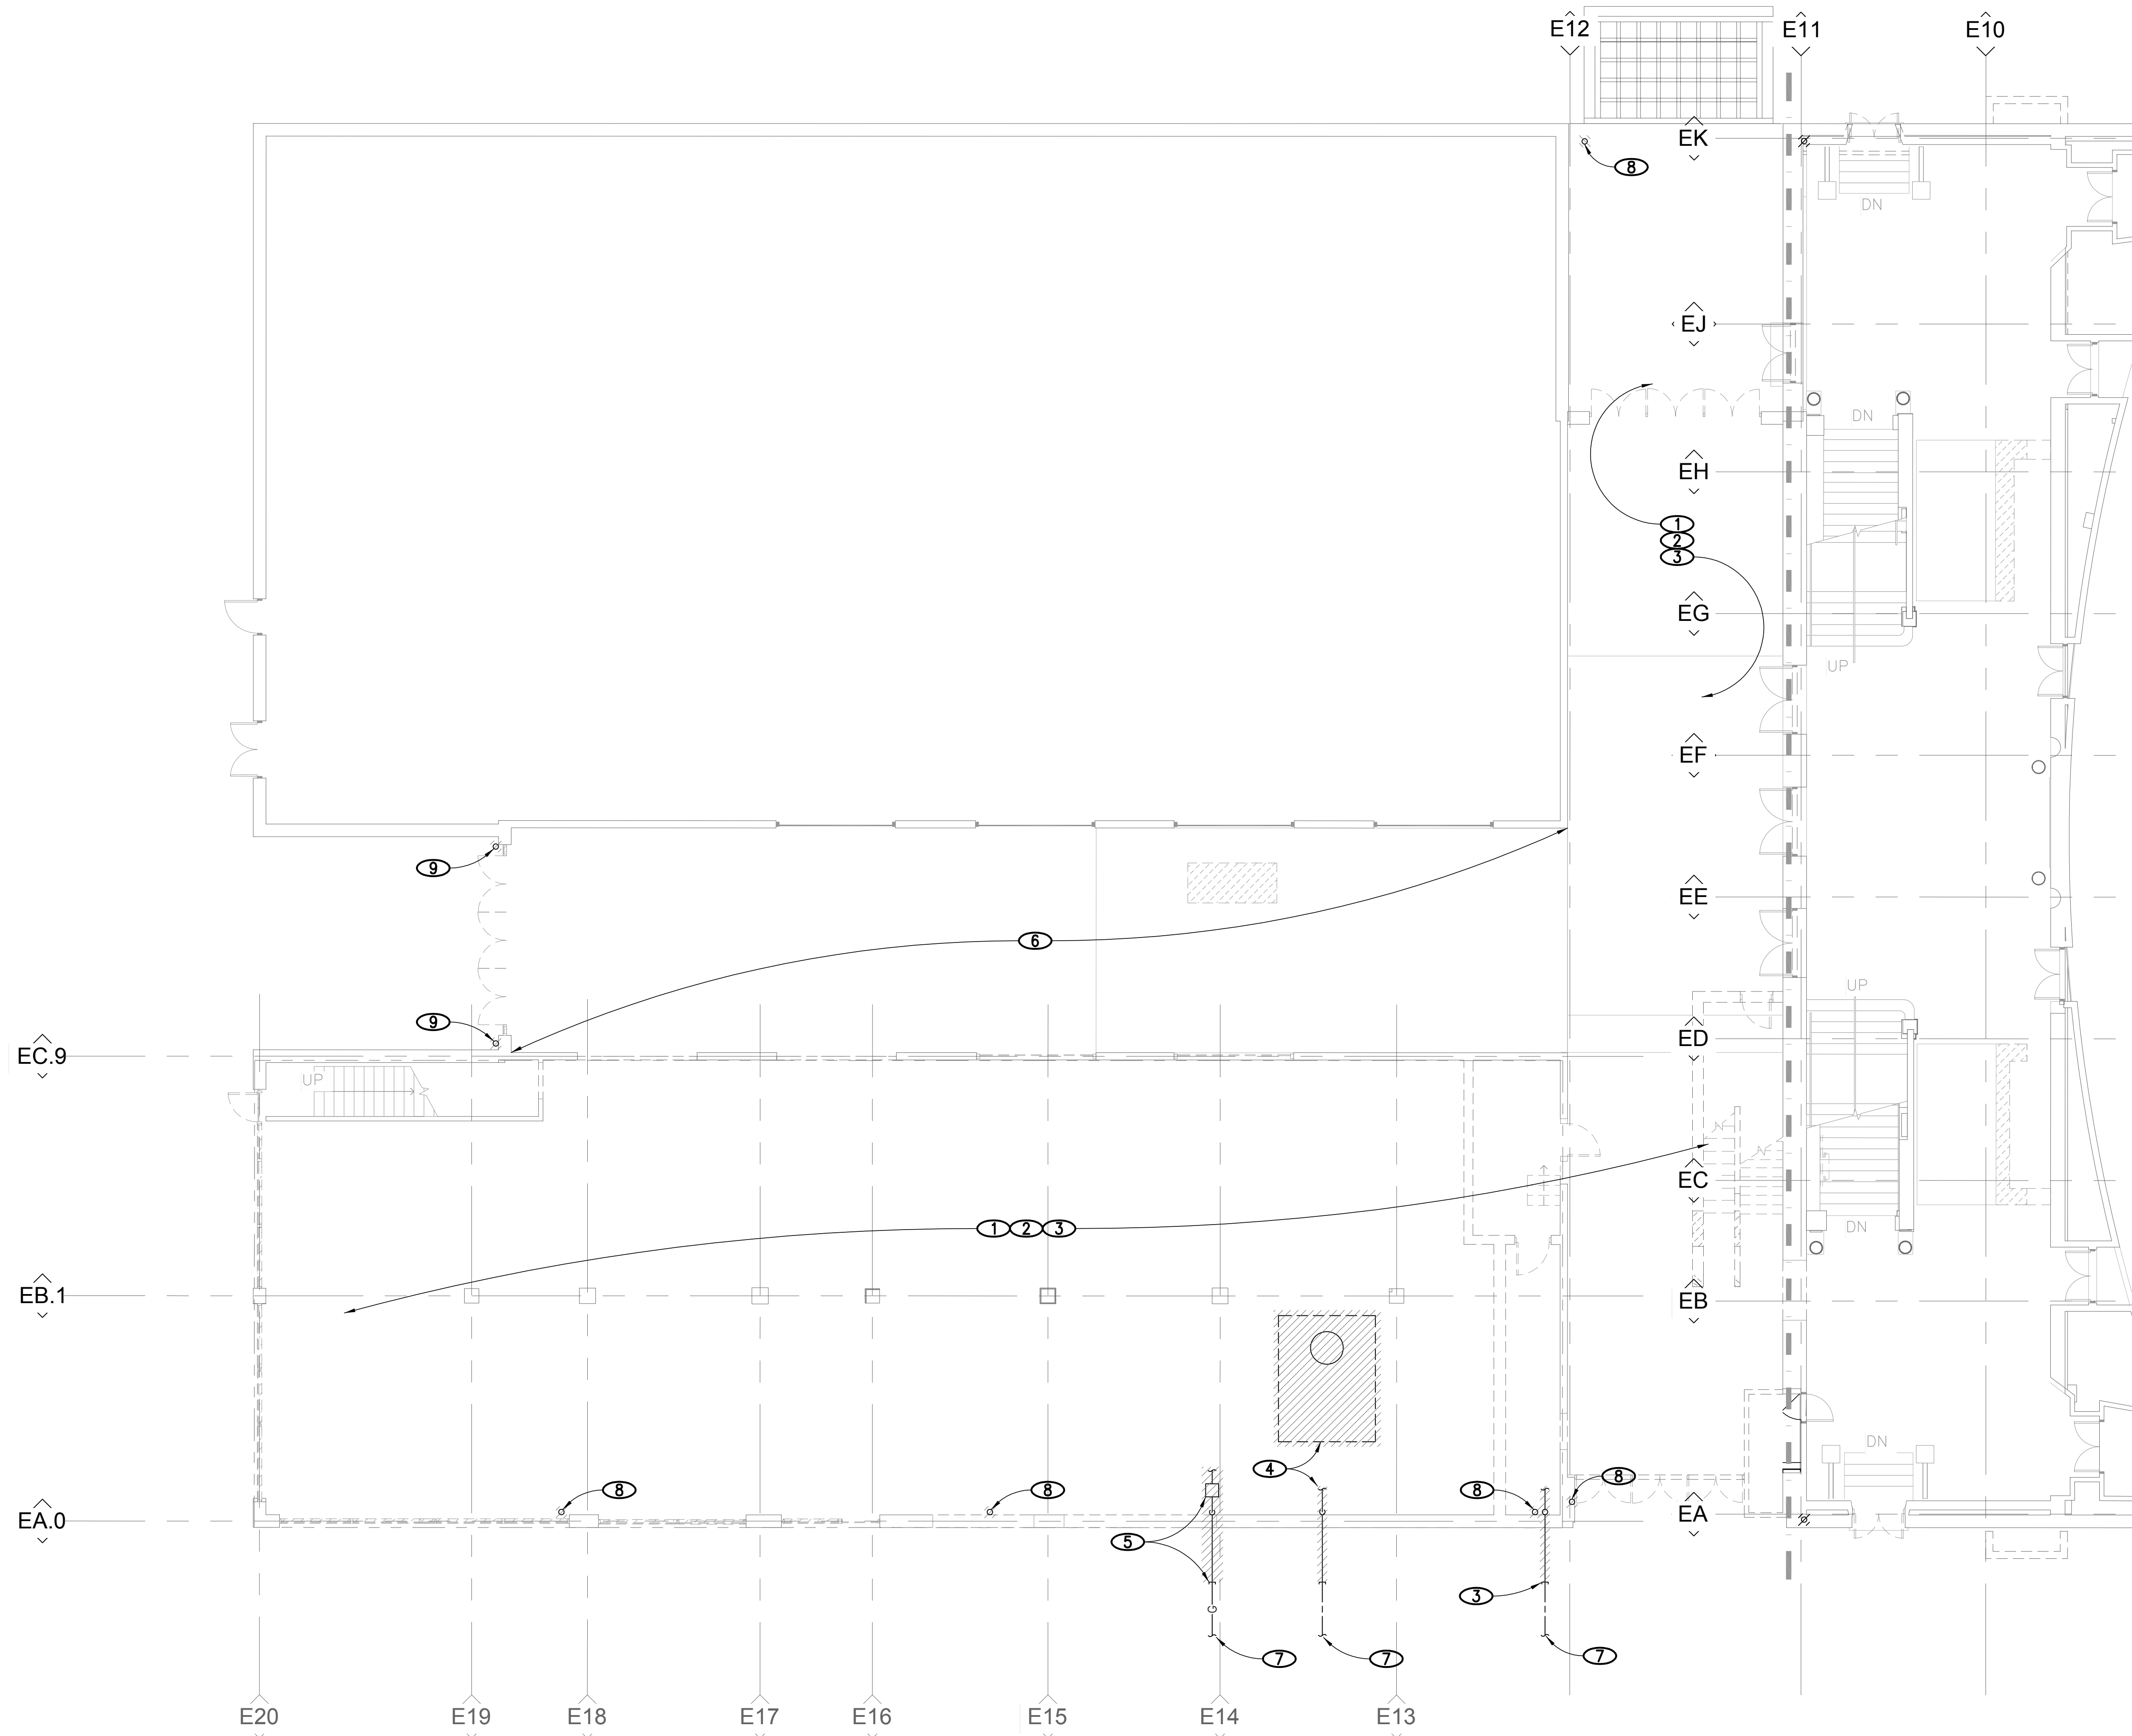

ARCADE - ORCHESTRA LEVEL DEMOLITION PLAN

1/8" = 1'-0"

ISSUED FOR PERMIT