



TYPICAL CCQM INSTALLATION

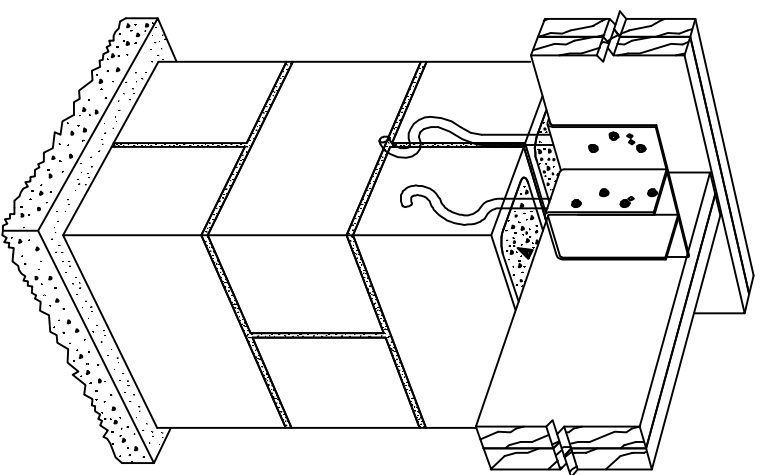

TYPICAL CCTQM INSTALLATION

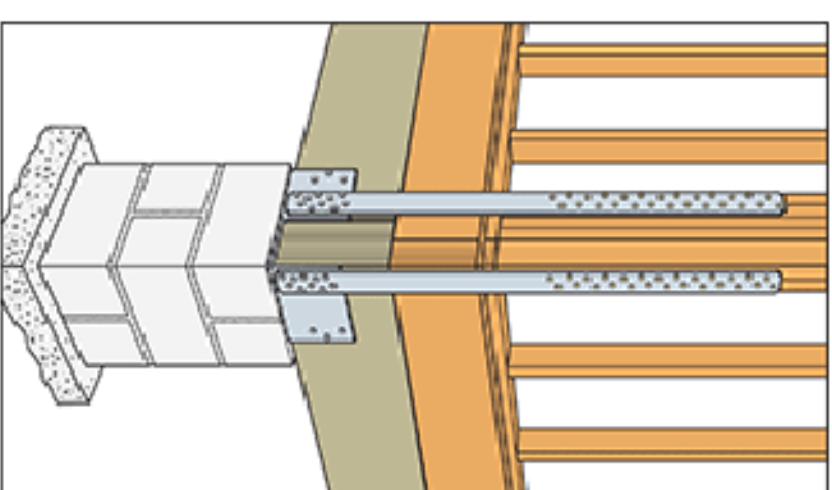

TYPICAL ECCLQM INSTALLATION

P

CMU HOLDDOWNS

N

5

