


1 **SITE PLAN**
1/8" = 1'-0"

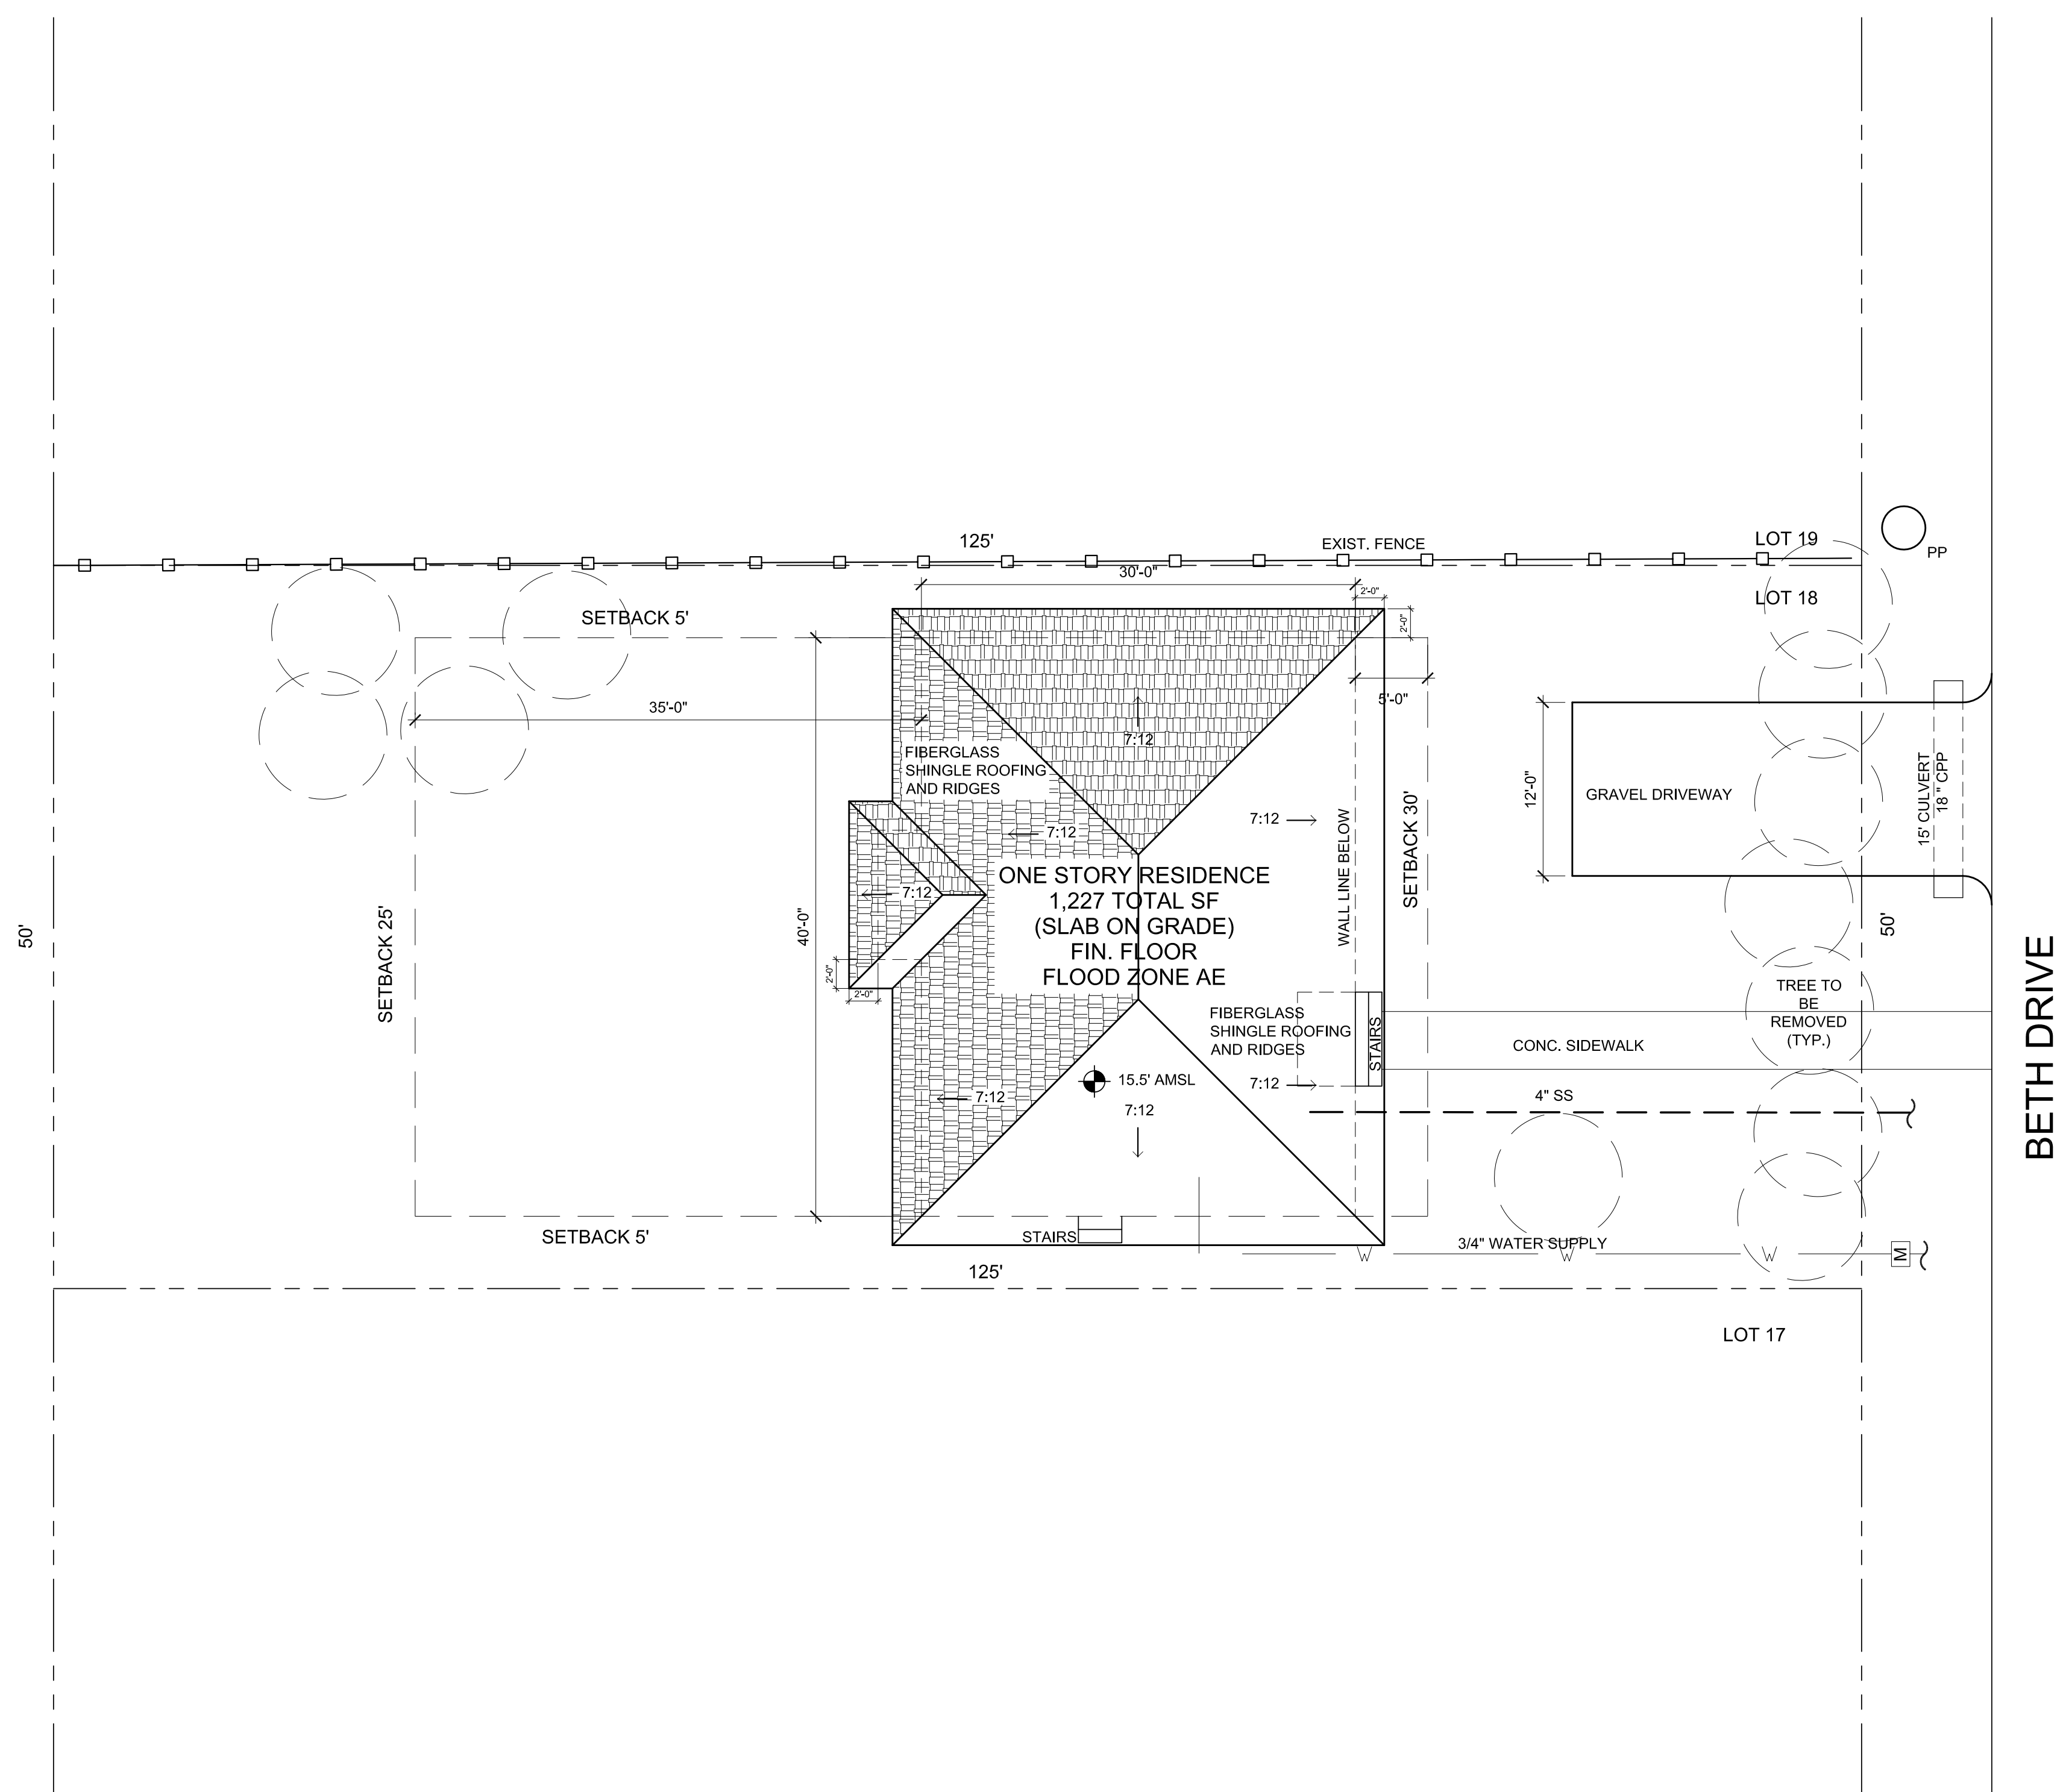

RESIDENCE AT LOT 18 BETH DRIVE
LOT 18 BETH DRIVE, SLIDELL, LOUISIANA



REVISIONS:
DATE: 1.22.19
PROJECT No: 18027
DRAWING:

A1.0