

FILE NAME: A:_Common\1372 - Troop 1 State Police Head Squarters\Drawings\General\Mechanical\Zones.dwg PLOT DATE: 7/25/2019 2:23:07 PM


- ### GENERAL HVAC DETAIL NOTES
1. ALL MECHANICAL WORK SHALL BE COORDINATED WITH THE WORK OF OTHER TRADES.
 2. VERIFY ROUTING OF ALL WORK ON SITE.
 3. HVAC CONTRACTOR REPLACE ALL EQUIPMENT FILTERS AT THE TIME OF POSSESSION OF THE PROJECT BY THE OWNER, USING ONLY NEW FILTERS OF THE PROPER SIZE AND TYPE.
 4. CONTRACTOR SHALL LEAVE THE HVAC SYSTEM IN PROPER WORKING ORDER AND SHALL GUARANTEE SAME FOR A PERIOD OF TWELVE (12) MONTHS FROM THE DATE OF SUBSTANTIAL COMPLETION.
 5. WHERE MOUNTING HEIGHTS ARE NOT INDICATED OR DIMENSIONED, INSTALL MECHANICAL SERVICES AND OVERHEAD EQUIPMENT TO PROVIDE THE MAXIMUM HEADROOM POSSIBLE.

DAMMON

ENGINEERING, INC.

LOUISIANA & MISSISSIPPI

Chief Engineer: Brian Mistich, PE
 554 Old Spanish Trail
 Slidell, LA 70458
 www.dammonengineering.com
 info@dammonengineering.com
 PH: 985.649.9832

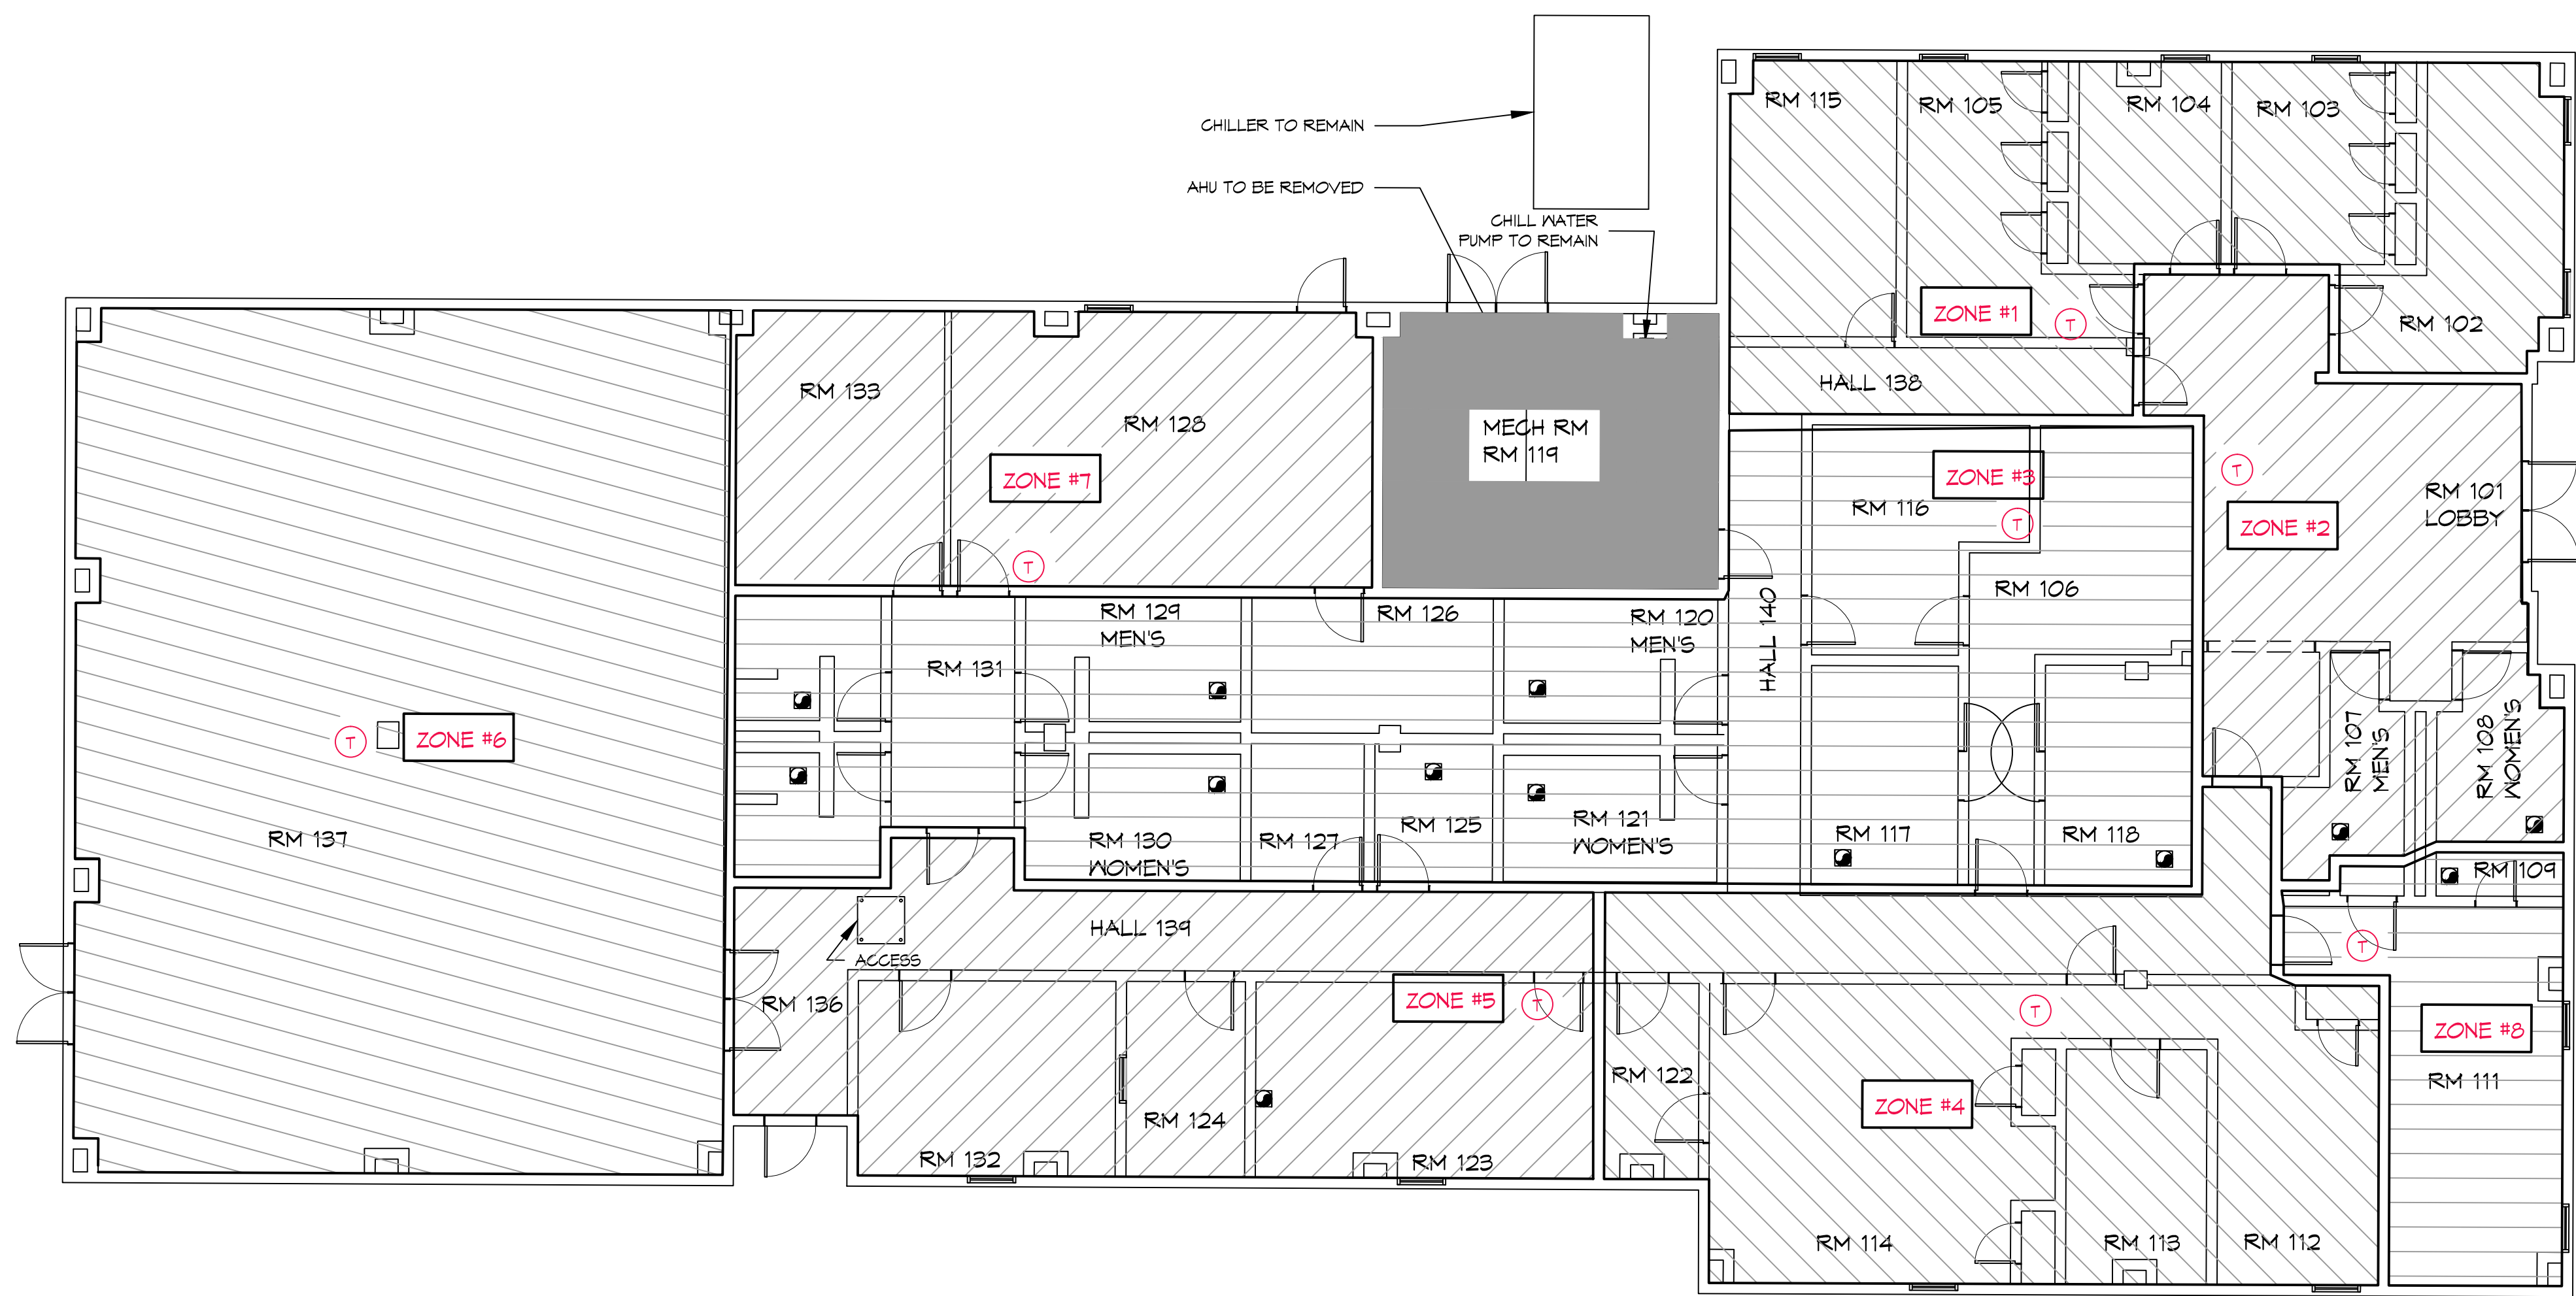

#	DESCRIPTION	DATE



HVAC SYSTEM REPLACEMENT
 PROJECT NO.: 01-107-06B-11, F.01003607
 STATE POLICE TROOP
 HEADQUARTERS
 2600 N CAUSEWAY BLVD, MANDEVILLE, LA 70471
 STATE ID: 5002814 SITE CODE: 152-004
 JOB No: 2372 DATE: 7/25/2019
 DRAWN BY: RLD CHECKED BY: DP

SHEET TITLE:
 MECHANICAL ZONES PLAN

DRAWING NUMBER:
M101

SHEET No: 3 of 4

1 MECHANICAL ZONES PLAN
 SCALE: 1/8" = 1'-0"

ZONES