

RCLC Project Number: 0687

Date Issued: 05/15/07  
Drawn By: VFA & JMS  
Checked By: RLE

Revisions:


ST. TAMMANY PARISH SHERIFF'S OFFICE


BROWNSWITCH ROAD  
SLIDELL, LOUISIANA

CONSTRUCTION DOCUMENTS


2ND FLOOR DIMENSION PLAN

Sheet Number:

A2.12A

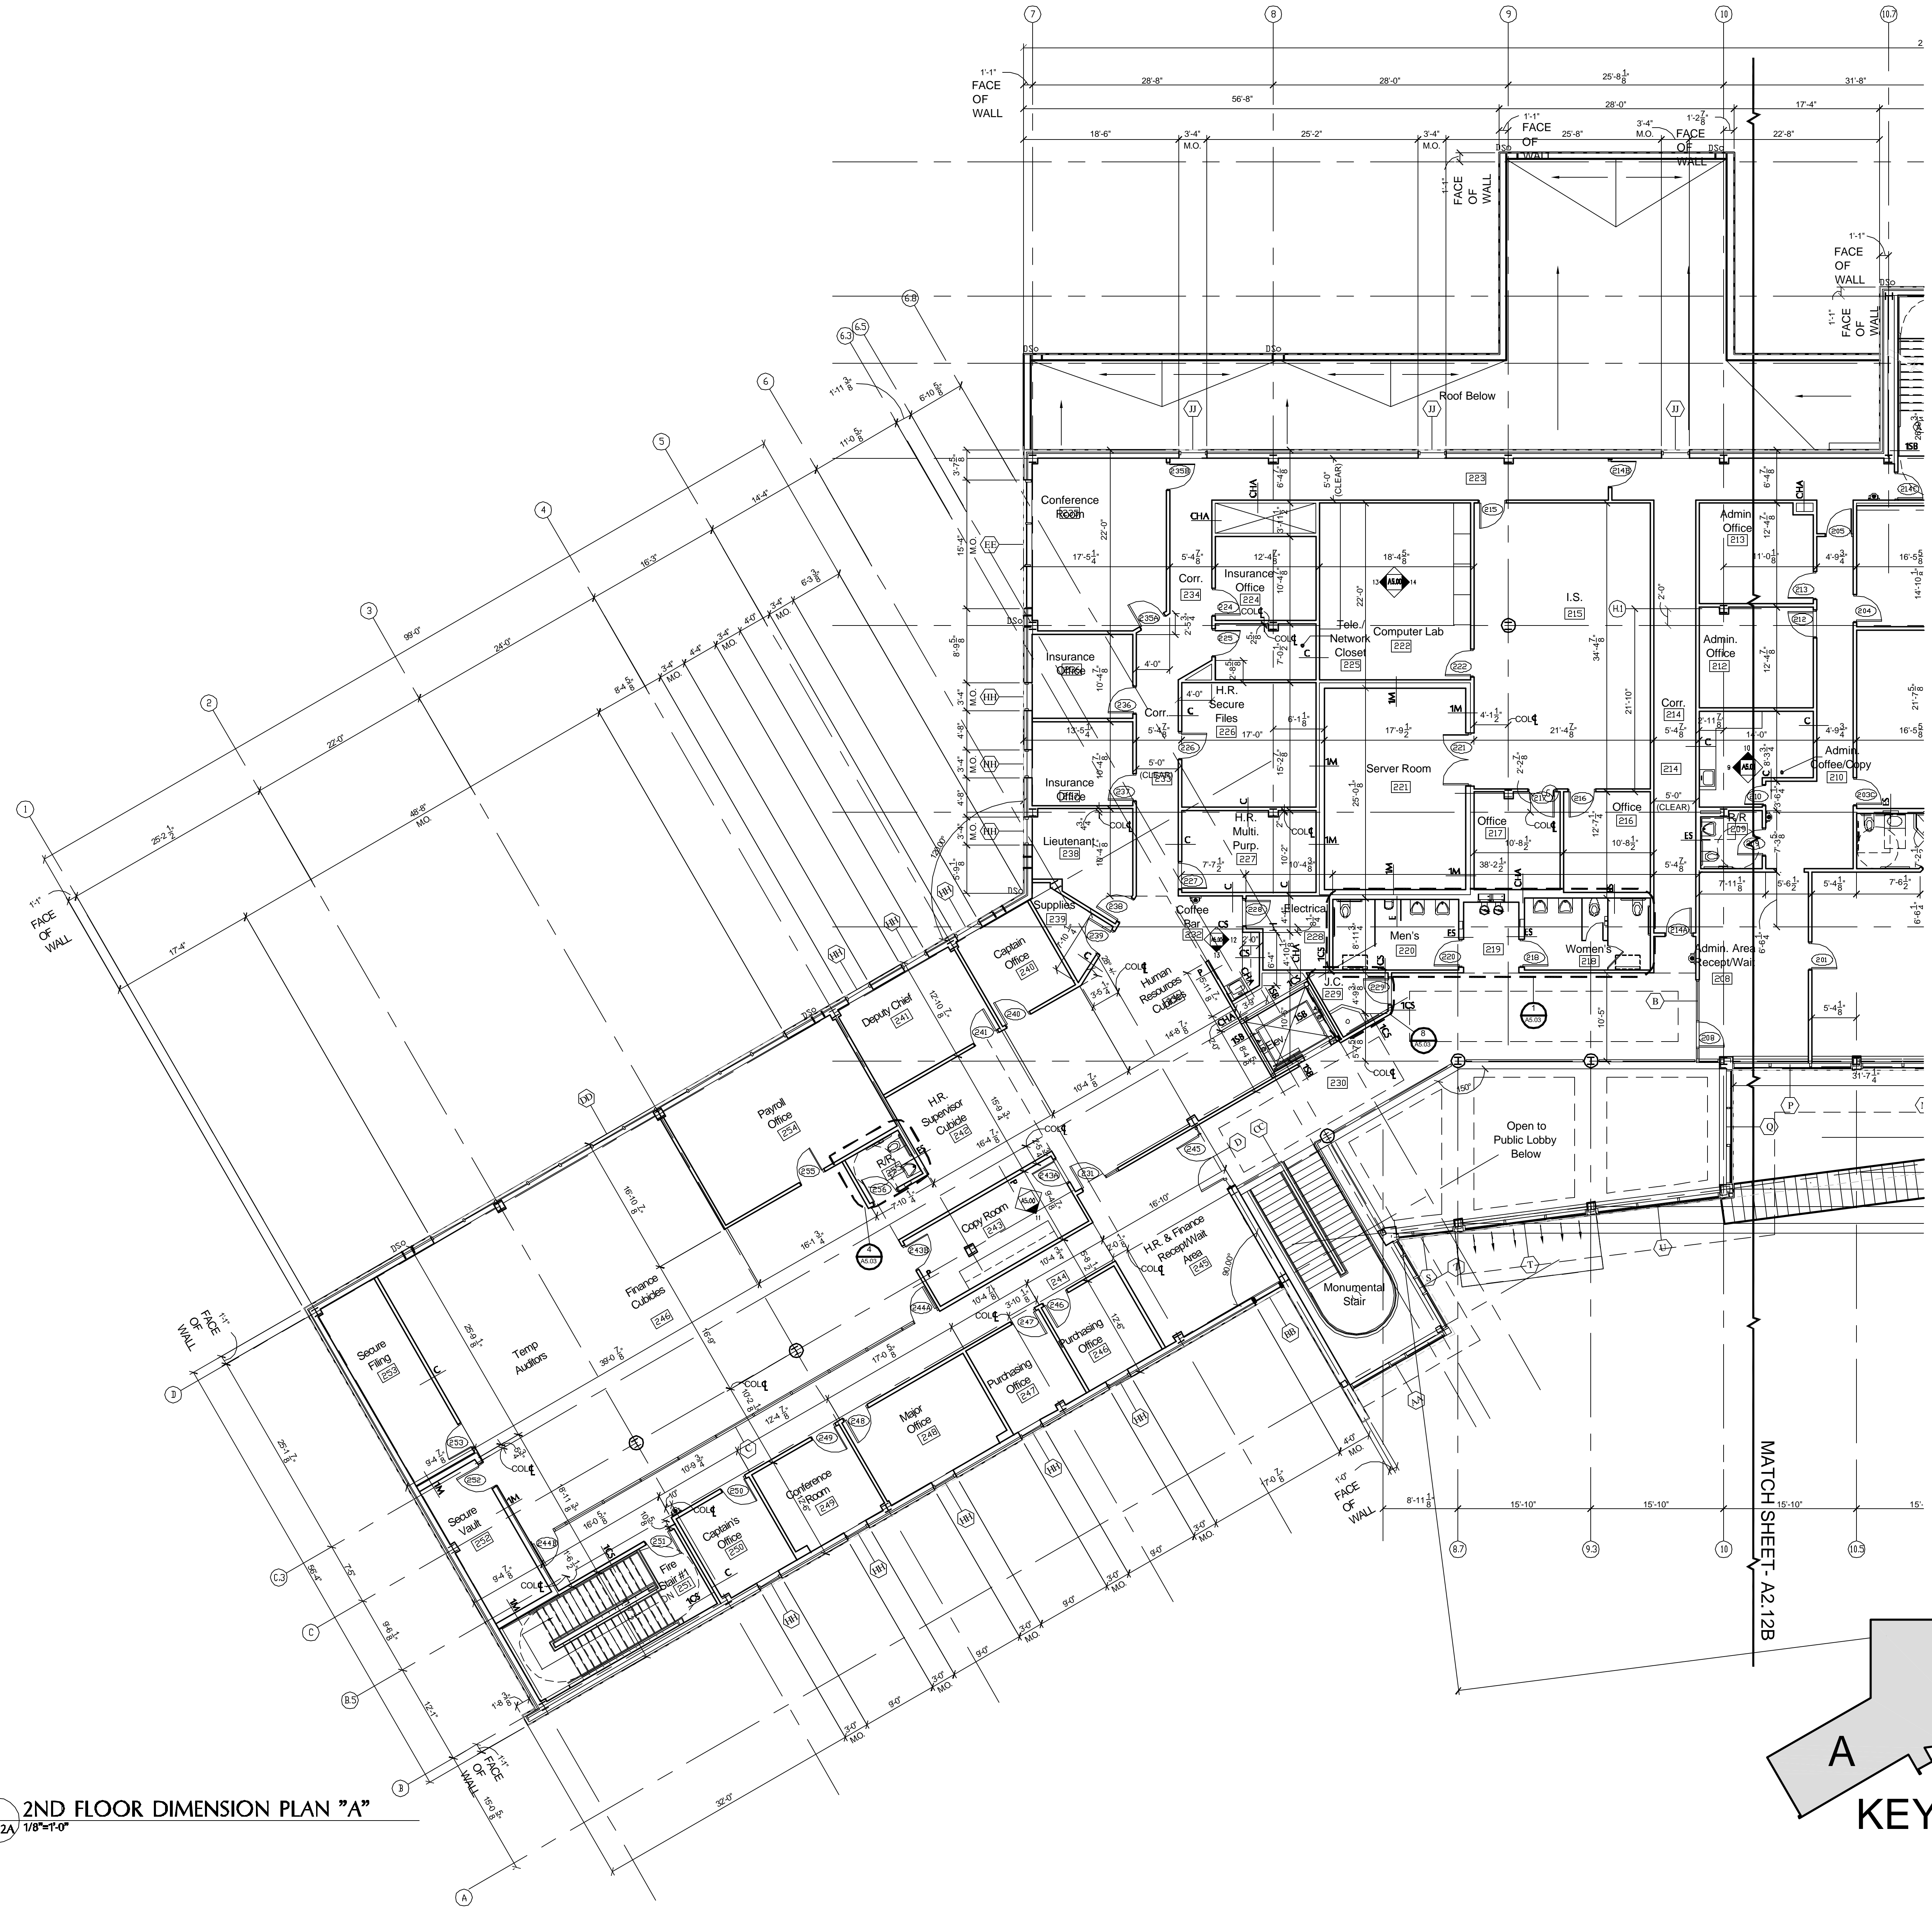

- GENERAL NOTES:
1. REFER TO SHEET A3.09 FOR PARTITION TYPE DEFINITIONS.
  2. REFER TO SHEET A2.01 & A2.02 FOR DOOR NUMBERS.
  3. REFER TO SHEET A5.03 FOR TYPICAL TOILET ACCESSORIES AND DIMENSIONS.
  4. ALL DIMENSIONS ARE TO FINISH FACE OF BASE PARTITION UNLESS NOTED OTHERWISE.
  5. G.C. TO COORDINATE & PROVIDE 20 GA. GALV. SHEET METAL BLOCKING OR FIRE / TERMITE TREATED WOOD BLOCKING AS REQUIRED AT ALL ACCESSORIES, CASEWORK, & OWNER PROVIDED EQUIPMENT, TO BE INSTALLED BY CONTRACTOR.
  6. REFER TO LIFE SAFETY PLAN A1.01 & A1.02 FOR HOURLY RATED WALL AND SMOKE PARTITION LOCATIONS. NOTIFY ARCHITECT OF ANY DISCREPANCIES WITHIN ENLARGED PLAN PARTITION CALL OUTS FOR CLARIFICATION.
  7. SEE SHEET A3.01 & A3.02 FOR FINISH FLOOR SCHEDULES.

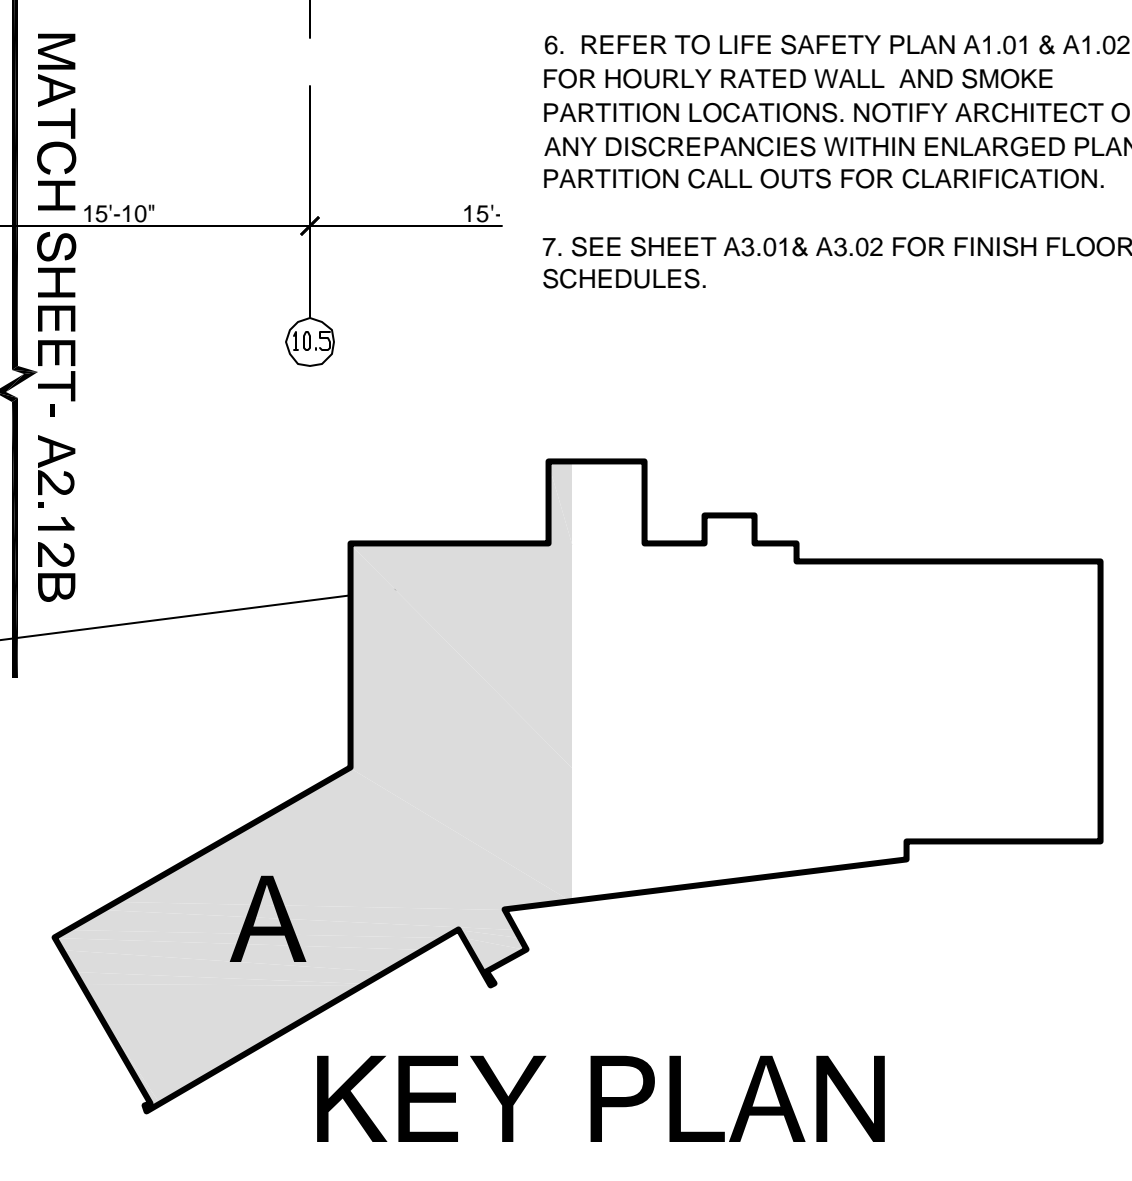

NORTH  
1 2ND FLOOR DIMENSION PLAN "A"  
A2.12A 1/8"=1'-0"