

**ST. TAMMANY PARISH
SHERIFF'S OFFICE
ADMINISTRATION BUILDING
FIRST FLOOR**

STAGE 3

EXIT TO GROUND FLOOR


STAGE 2

STAGE 4

EXIT TO GROUND FLOOR

EXIT TO GROUND FLOOR

STAGE 1

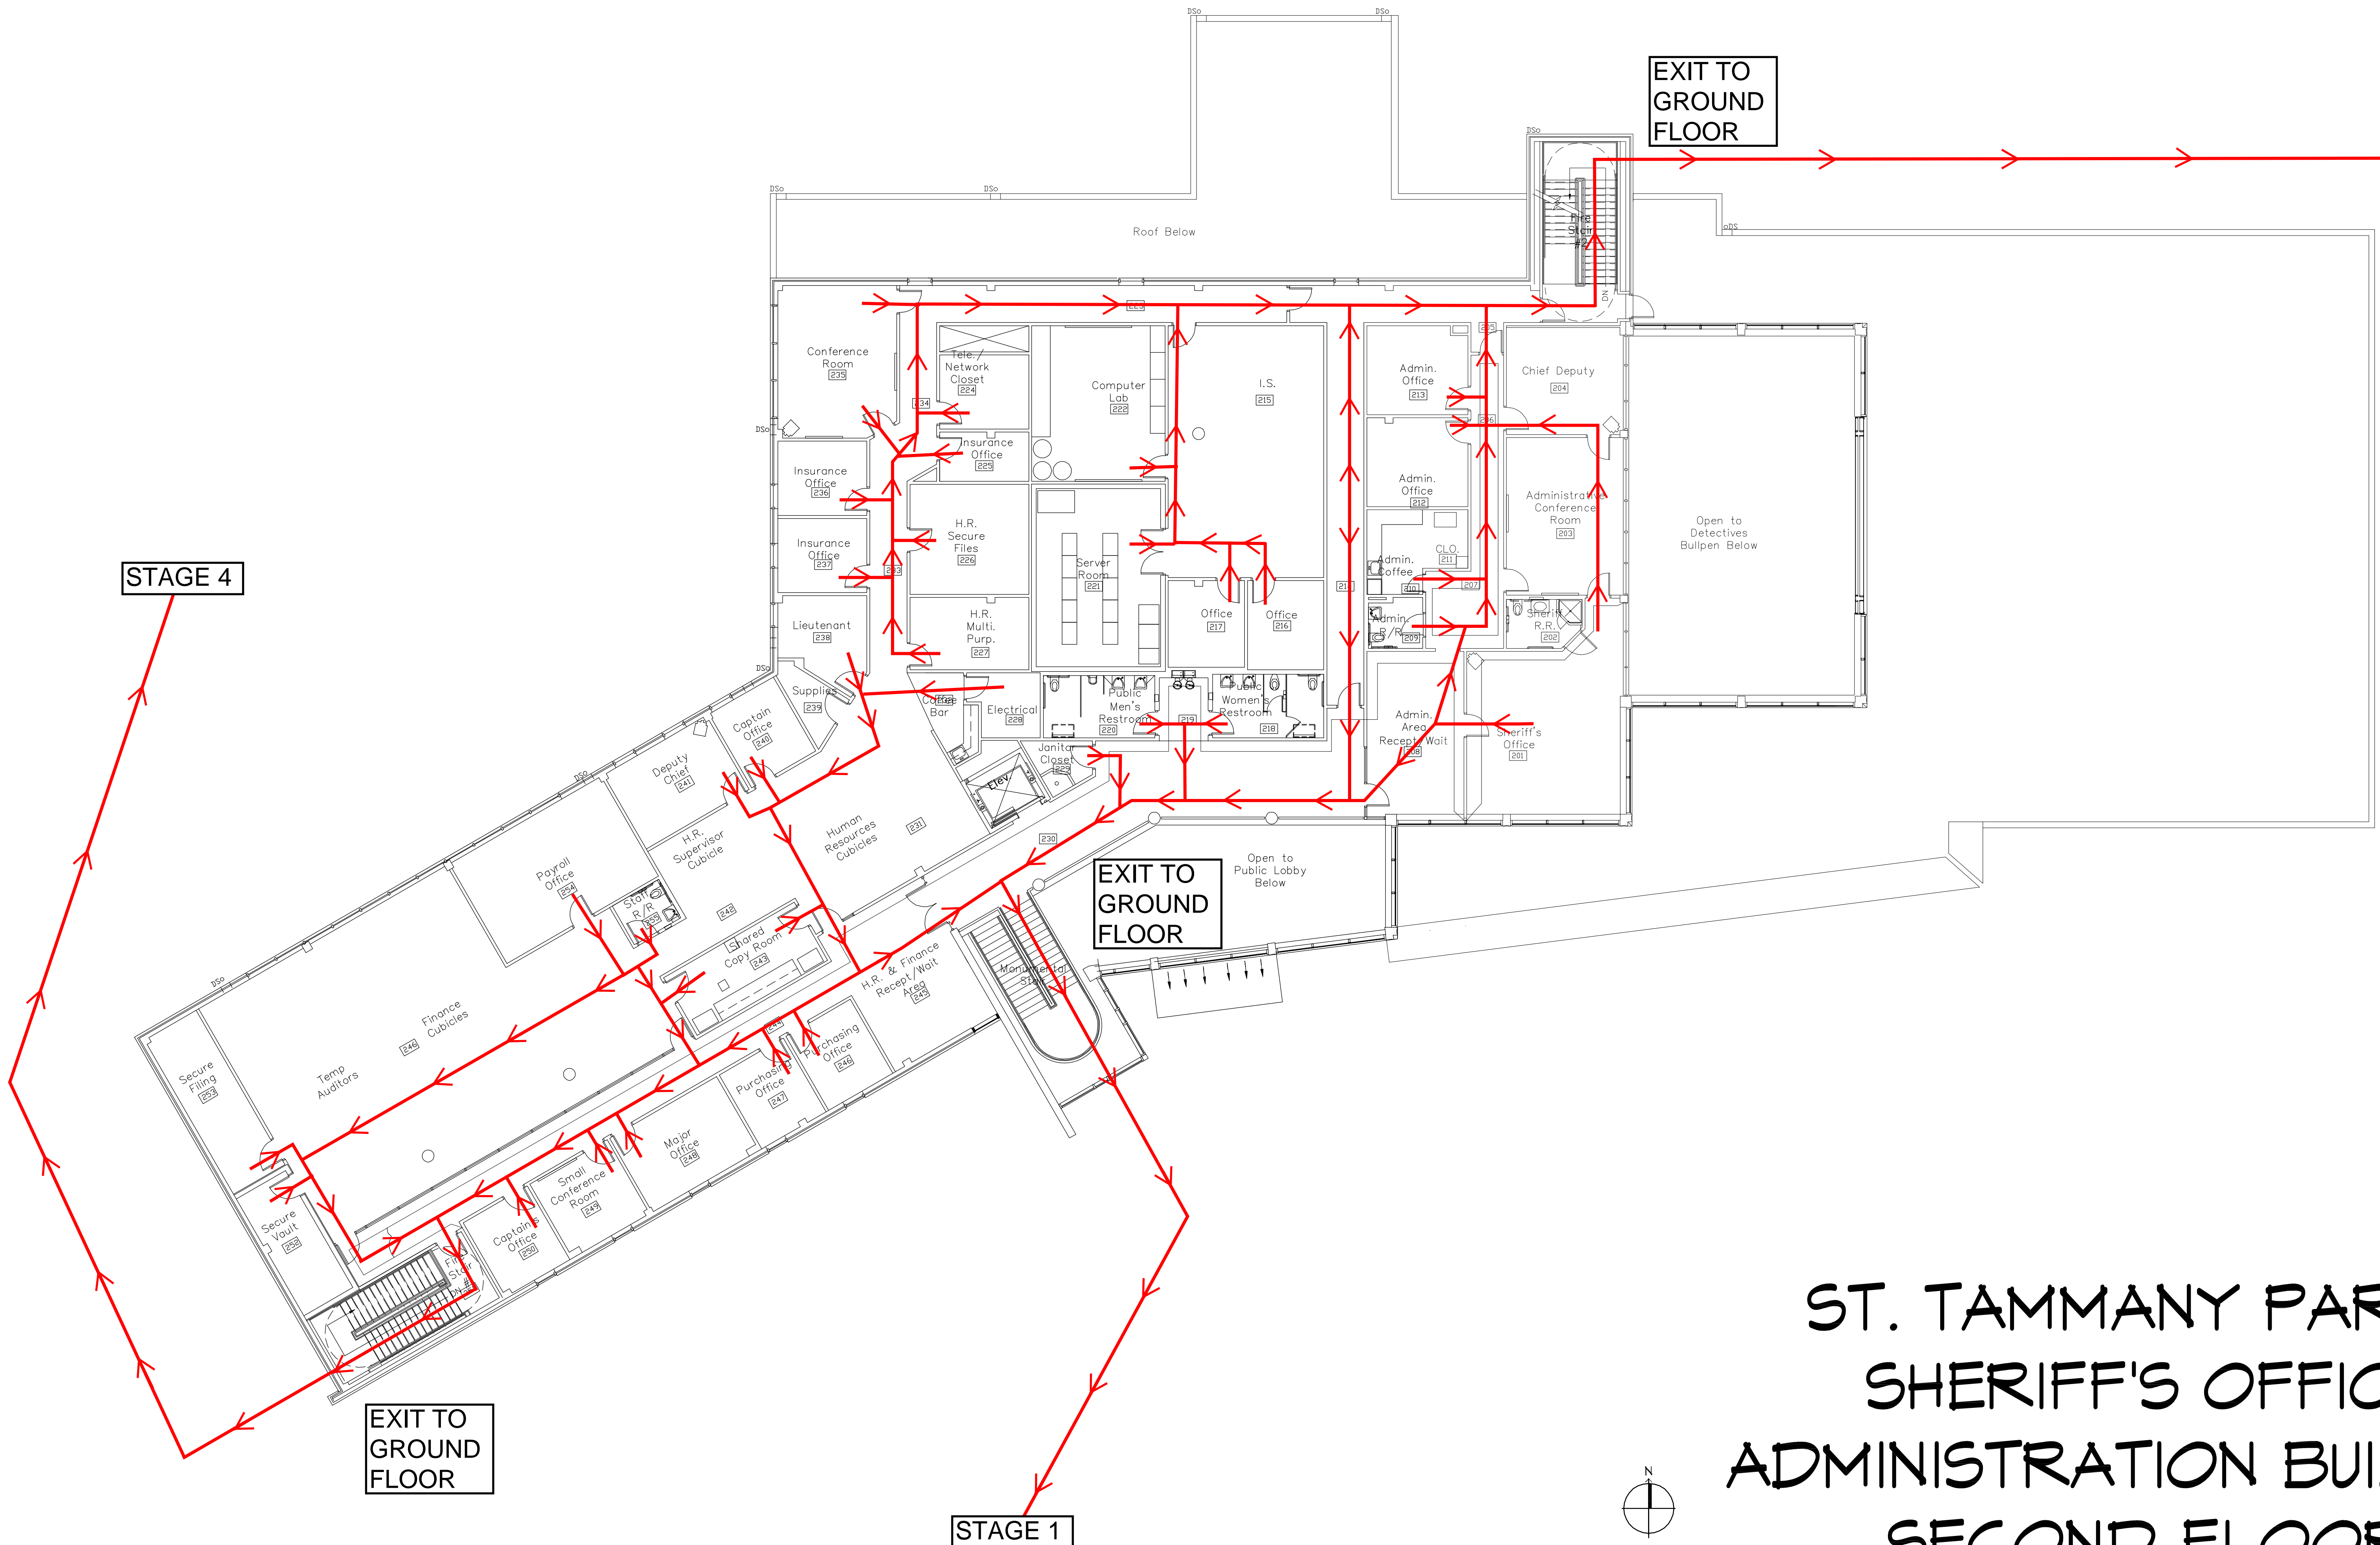

ST. TAMMANY PARISH
 SHERIFF'S OFFICE
 ADMINISTRATION BUILDING
 SECOND FLOOR