



FLOOR PLAN
 1/4" = 1'

SPECIFIC NOTES THIS SHEET:


- ① ROUTE THROUGH PHOTOCELL. COORDINATE LOCATION OF PHOTOCELL WITH ARCHITECT. MOUNT NEAR SERVICE ENTRANCE.
- ② MAKE FINAL CONNECTIONS TO HAND DRYER THROUGH 120V, 20A, TOGGLE DISCONNECT SWITCH.
- ③ CONTINUE TO EXHAUST FAN. MAKE CONNECTIONS THROUGH 120V, 20A, TOGGLE DISCONNECT SWITCH.
- ④ 2#3 AWG AND 1#6 GRD IN 1 1/4" C. MAKE FINAL CONNECTIONS TO WATER HEATER THROUGH 100A, 250V, 2P, NEMA 3R, F.D.S. FUSE AT 80A.
- ⑤ APPROXIMATE LOCATION OF PANEL L1 AND SERVICE ENTRANCE. COORDINATE EXACT LOCATION WITH ARCHITECT PRIOR TO ROUGHIN.

GENERAL NOTES THIS SHEET

- A. ALL WIRE SHALL BE MIN #12 AWG AND ALL CONDUIT SHALL BE MIN 3/4". ALL CONDUIT SHALL CONTAIN A #12 GRD MIN.
- B. COORDINATE EXACT LOCATION OF MECHANICAL EQUIPMENT WITH SUPPLIER.

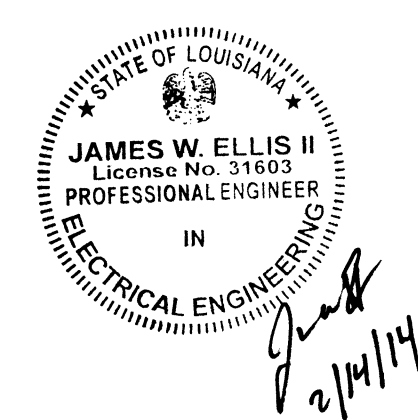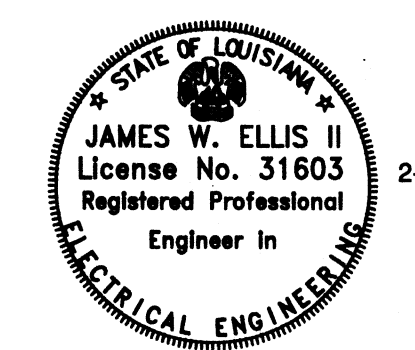

Meyer Engineers, Ltd.
 4937 Hearst Street . Suite 1B . Metairie, Louisiana 70001
 2031 Claiborne Street . Mandeville, Louisiana 70448
 phone.504.885.9892 . fax.504-887-5056
 website.www.meyer-e-l.com

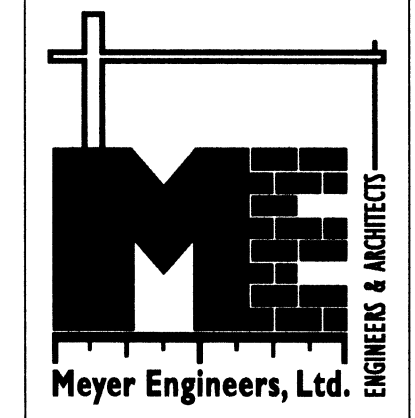

POWER AND LIGHTING
 HERITAGE PARK RESTROOM BUILDING
 CITY OF SLIDELL PARKS & RECREATION DEPT.
 CITY OF SLIDELL, OWNER