


# City Hall Parking

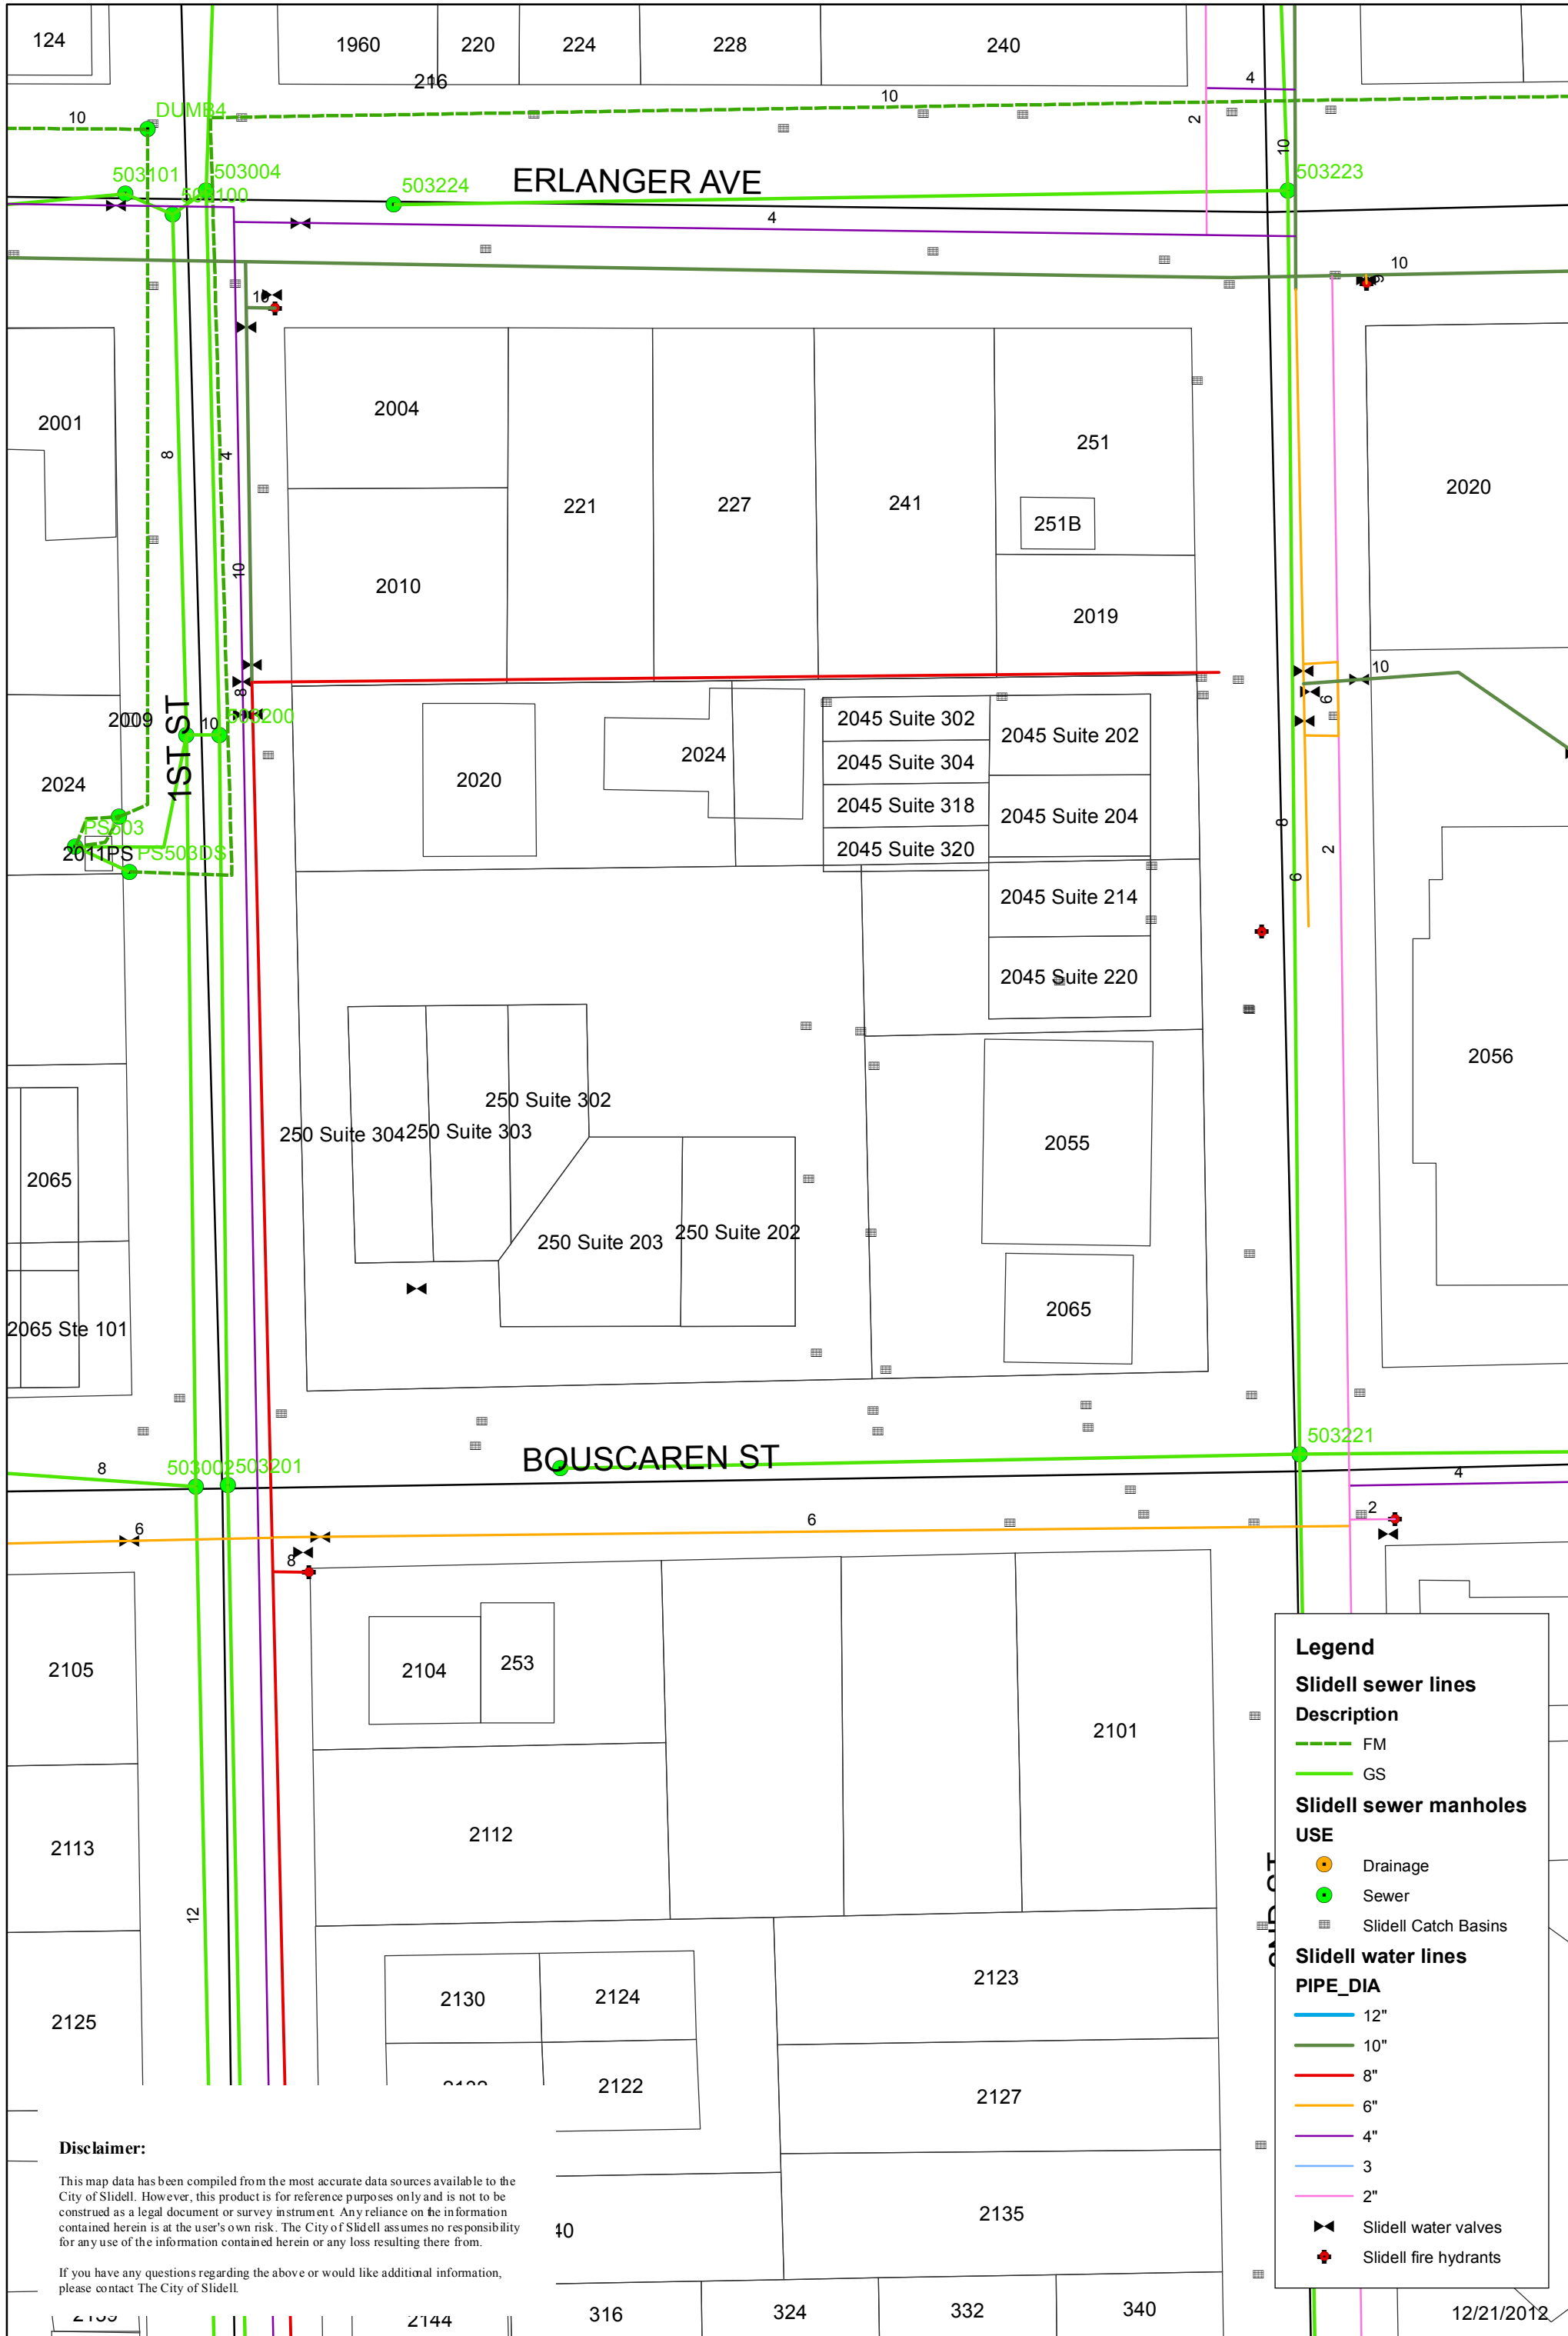

**Legend**

**Slidell sewer lines**  
**Description**  
 - - - - FM  
 ——— GS

**Slidell sewer manholes**  
**USE**  
 ● Drainage  
 ● Sewer  
 ■ Slidell Catch Basins

**Slidell water lines**  
**PIPE\_DIA**  
 ——— 12"  
 ——— 10"  
 ——— 8"  
 ——— 6"  
 ——— 4"  
 ——— 3"  
 ——— 2"

◄ Slidell water valves  
 + Slidell fire hydrants

**Disclaimer:**

This map data has been compiled from the most accurate data sources available to the City of Slidell. However, this product is for reference purposes only and is not to be construed as a legal document or survey instrument. Any reliance on the information contained herein is at the user's own risk. The City of Slidell assumes no responsibility for any use of the information contained herein or any loss resulting there from.

If you have any questions regarding the above or would like additional information, please contact The City of Slidell.