


ROOM MIX			
ROOM TYPE	LEVEL ONE	LEVEL TWO	TOTAL
FAMILY SUITE	6	4	10
EXTENDED STAY	11	11	22
BUSINESS SUITE	2	16	18
			50

LEGEND	
SYMBOL	
(F)	FAMILY SUITE
(E)	EXTENDED STAY
(B)	BUSINESS SUITE

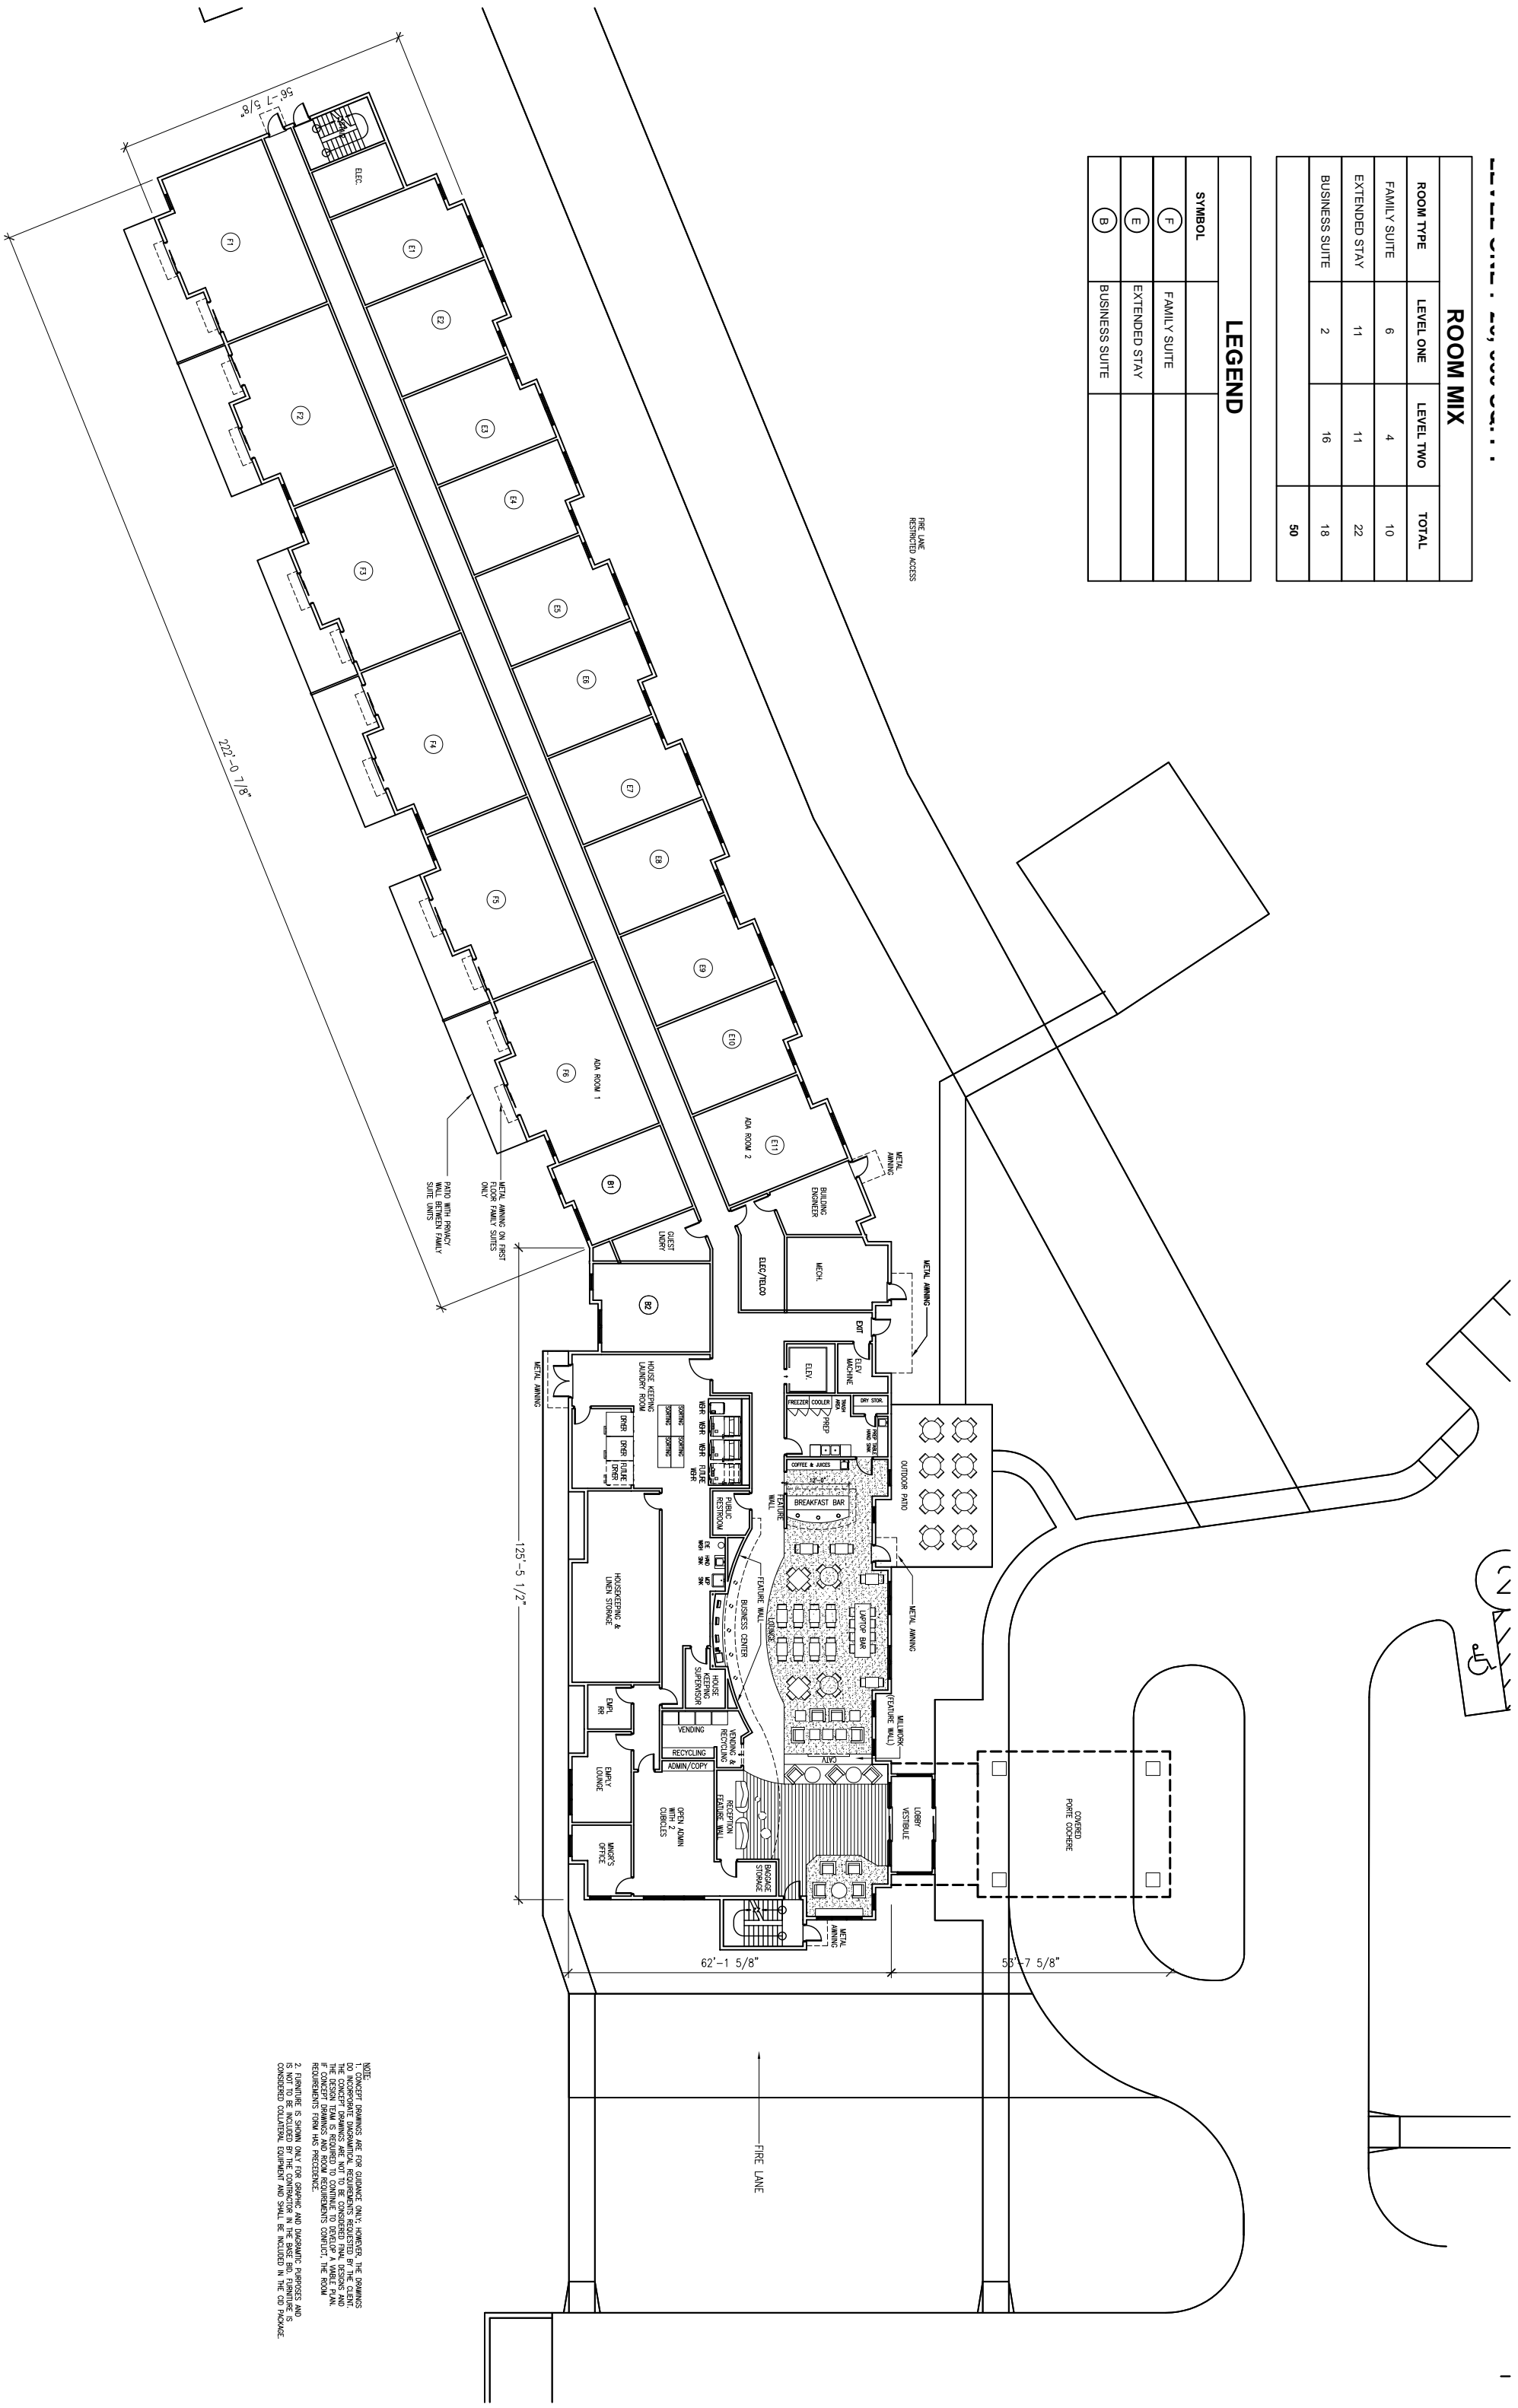

NOTE:
 1. CONCEPT DRAWINGS ARE FOR GUIDANCE ONLY; HOWEVER, THE DRAWINGS DO INCORPORATE DIMENSIONAL REQUIREMENTS REQUESTED BY THE CLIENT. THE DESIGN TEAM IS REQUIRED TO CONTINUE TO DEVELOP A DETAILED PLAN. IF CONCEPT DRAWINGS AND ROOM REQUIREMENTS CONFLICT, THE ROOM REQUIREMENTS TAKE PRECEDENCE.
 2. FURNITURE IS SHOWN ONLY FOR GRAPHIC AND DIMENSIONAL PURPOSES AND IS NOT TO BE CONSIDERED AS PART OF THE PROGRAM. ALL DIMENSIONS AND COVERED PORCH COURSE EQUIPMENT AND SHALL BE INCLUDED IN THE CD PACKAGE.