



ACCESS CONTROL DOUBLE DOOR WITH CARD READER, MAGNETIC LOCK, REX, JUNCTION BOX, DOOR CONTACT

**CONDUIT DOOR LAYOUT SINGLE DOOR MAG LOCK**

**CONDUIT DOOR LAYOUT DOUBLE DOOR MAG LOCK**

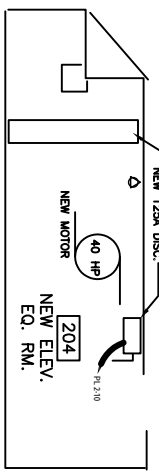

SEE DRAWING E2-P IN ALTERNATE BID PACKAGE FOR ALTERNATE HVAC SYSTEM (ALTERNATE BID #2)

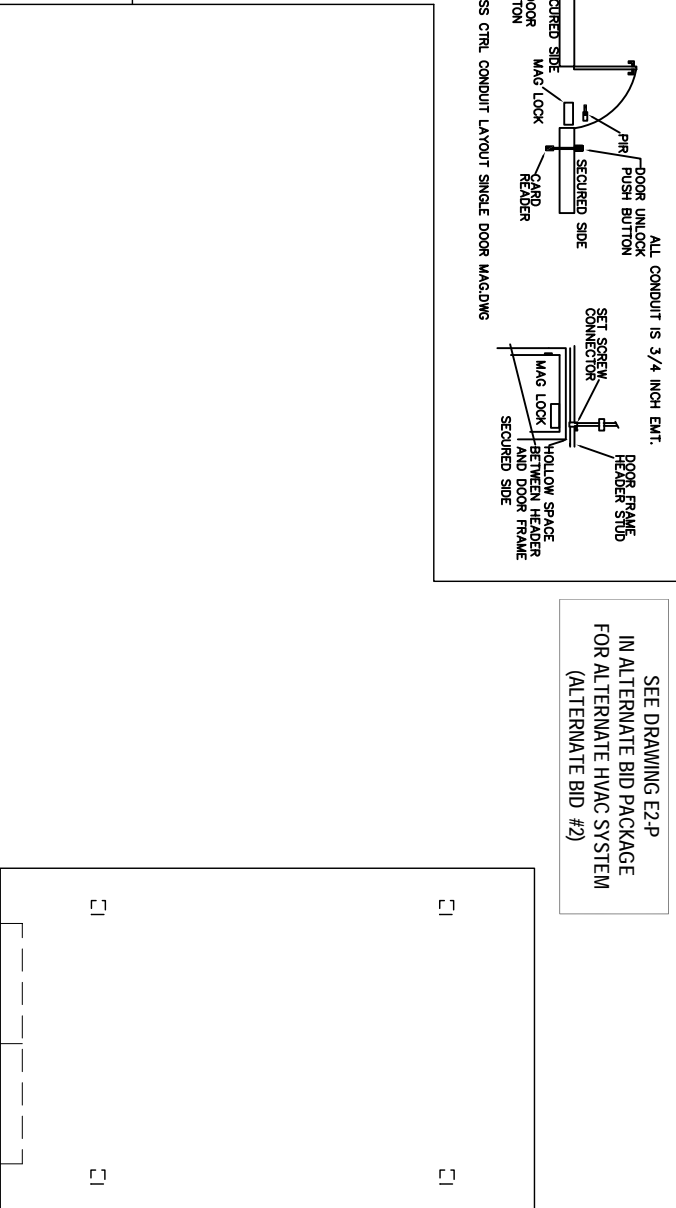

**LEGEND**

- NEW DUPLEX RECEPTACLE
  - EXHAUST FAN
  - ▲ SECURITY ACCESS DOOR (SCANNER BY OTHERS)
  - ◊ COMM @ DATA WALL PORT
  - ⊙ COLUMN MOUNTED UTILITY DATA AND POWER
  - ⊕ FUTURE TELEPHONE DATA & POWER POLES BY OTHERS
- NOTES**
- ALL NEW POWER PANELS ARE TO BE MOUNTED ON THE NORTH WALL OF THE MECHANICAL ROOMS

**TYPICAL COMMUNICATIONS DATA & POWER ONE LINE DIAGRAM**

