
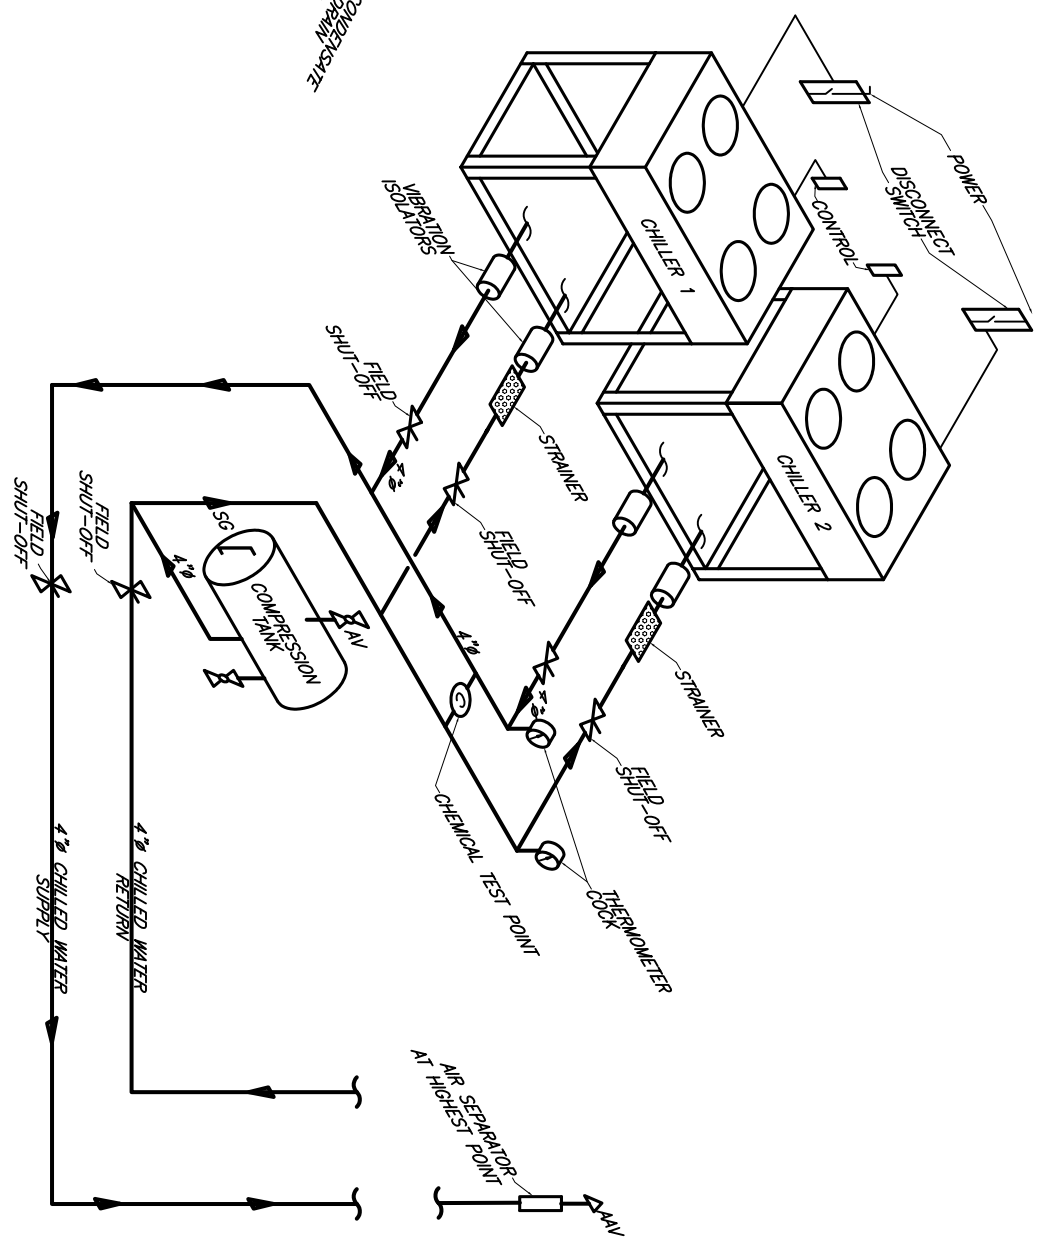
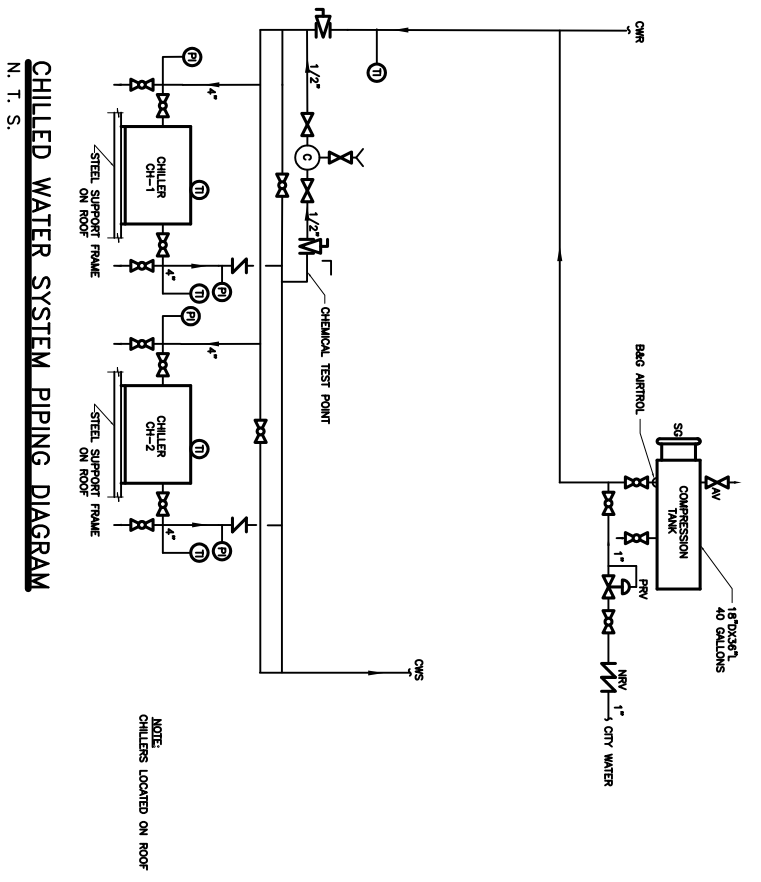
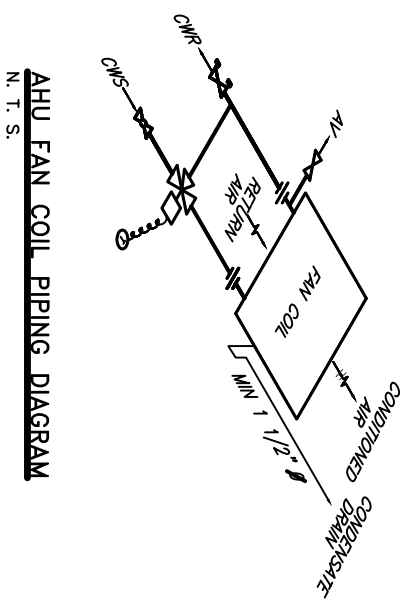
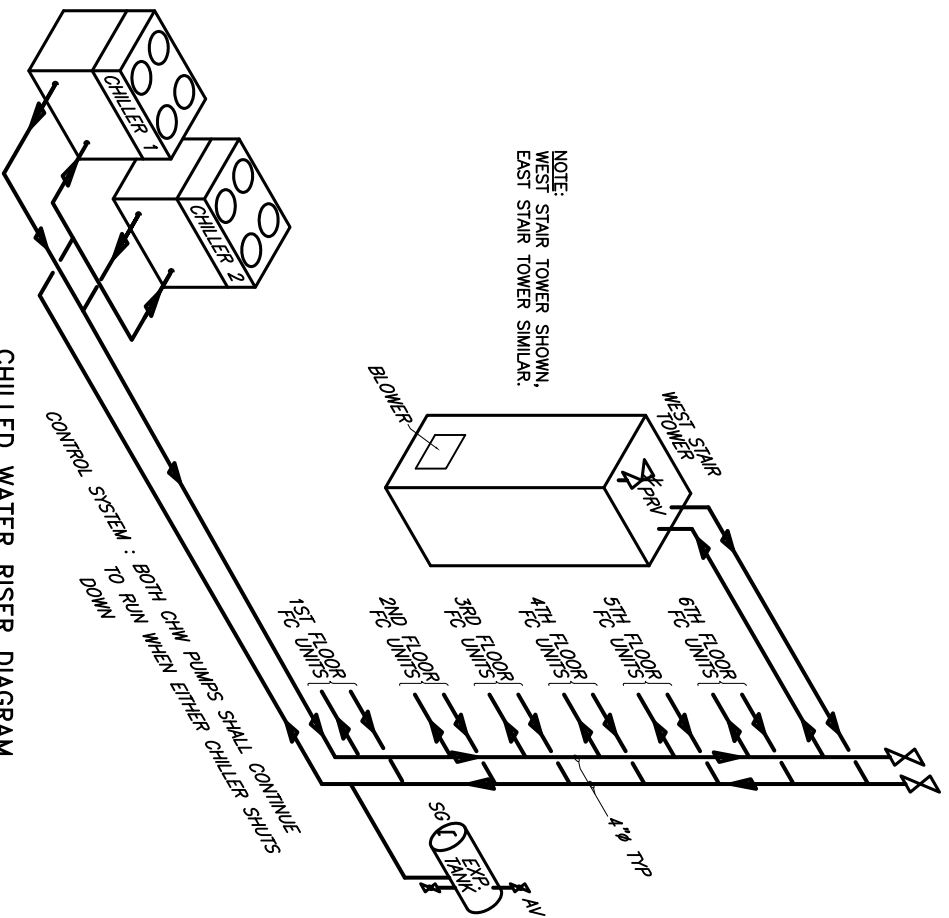


SYMBOL LEGEND

SYMBOL LEGEND APPLIES TO ALL MECHANICAL & PIPING.

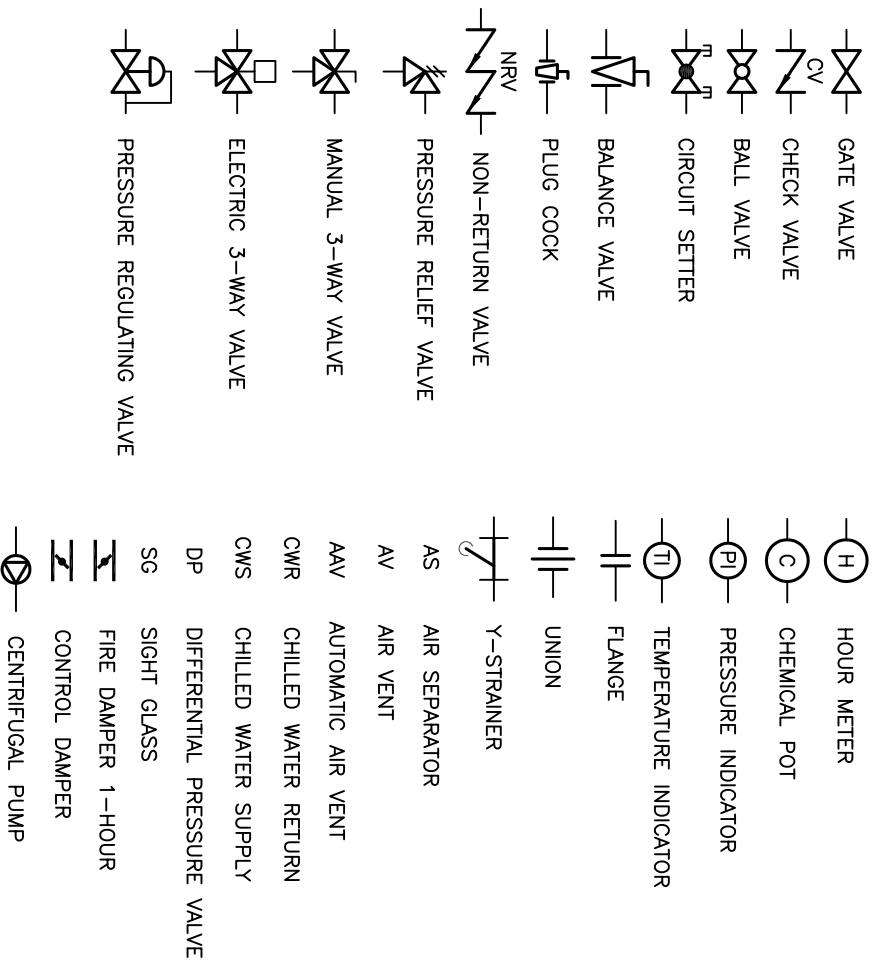

ALTERNATE BID #2

HVAC FAN COIL UNITS IN LIEU OF VAV SYSTEM

- NOTES:
1. ONLY WORK PERTAINING TO HVAC SYSTEM IS PART OF ALTERNATE #2. ALL OTHER WORK IS PART OF BASE BID.

REVISED 05/17/07 ab
REVISED 05/07/07 ab
REVISED 03-07-07 ab
REVISED 3-1-07 dd

RENOVATE OFFICE BUILDING

DAMMON ENGINEERING, INC.

1095 FLORIDA AVENUE 985-649-5832 SLIDELL, LA. 70458
DAMMONENGINEERING.COM

HVAC RISER DIAGRAMS

ST. TAMMANY PARISH ADMIN. COMPLEX
520 OLD SPANISH TRAIL
SLIDELL, LOUISIANA

SCALE: AS NOTED

FILE:

JOB NO. 1729

DATE: 1-8-07

SHEET

M-8

OF