



****NOTE**
 THE CITY OF SLIDELL REQUIRES THE MINIMUM FINISHED FLOOR ELEVATION IN THIS AREA TO BE 11.0' (1' ABOVE THE ABFE DETERMINED BY FEMA.)
 ZONE: AE 10
 ABFE: 10'
 PANEL: LA-MM40
 DATE: JANUARY 18, 2006

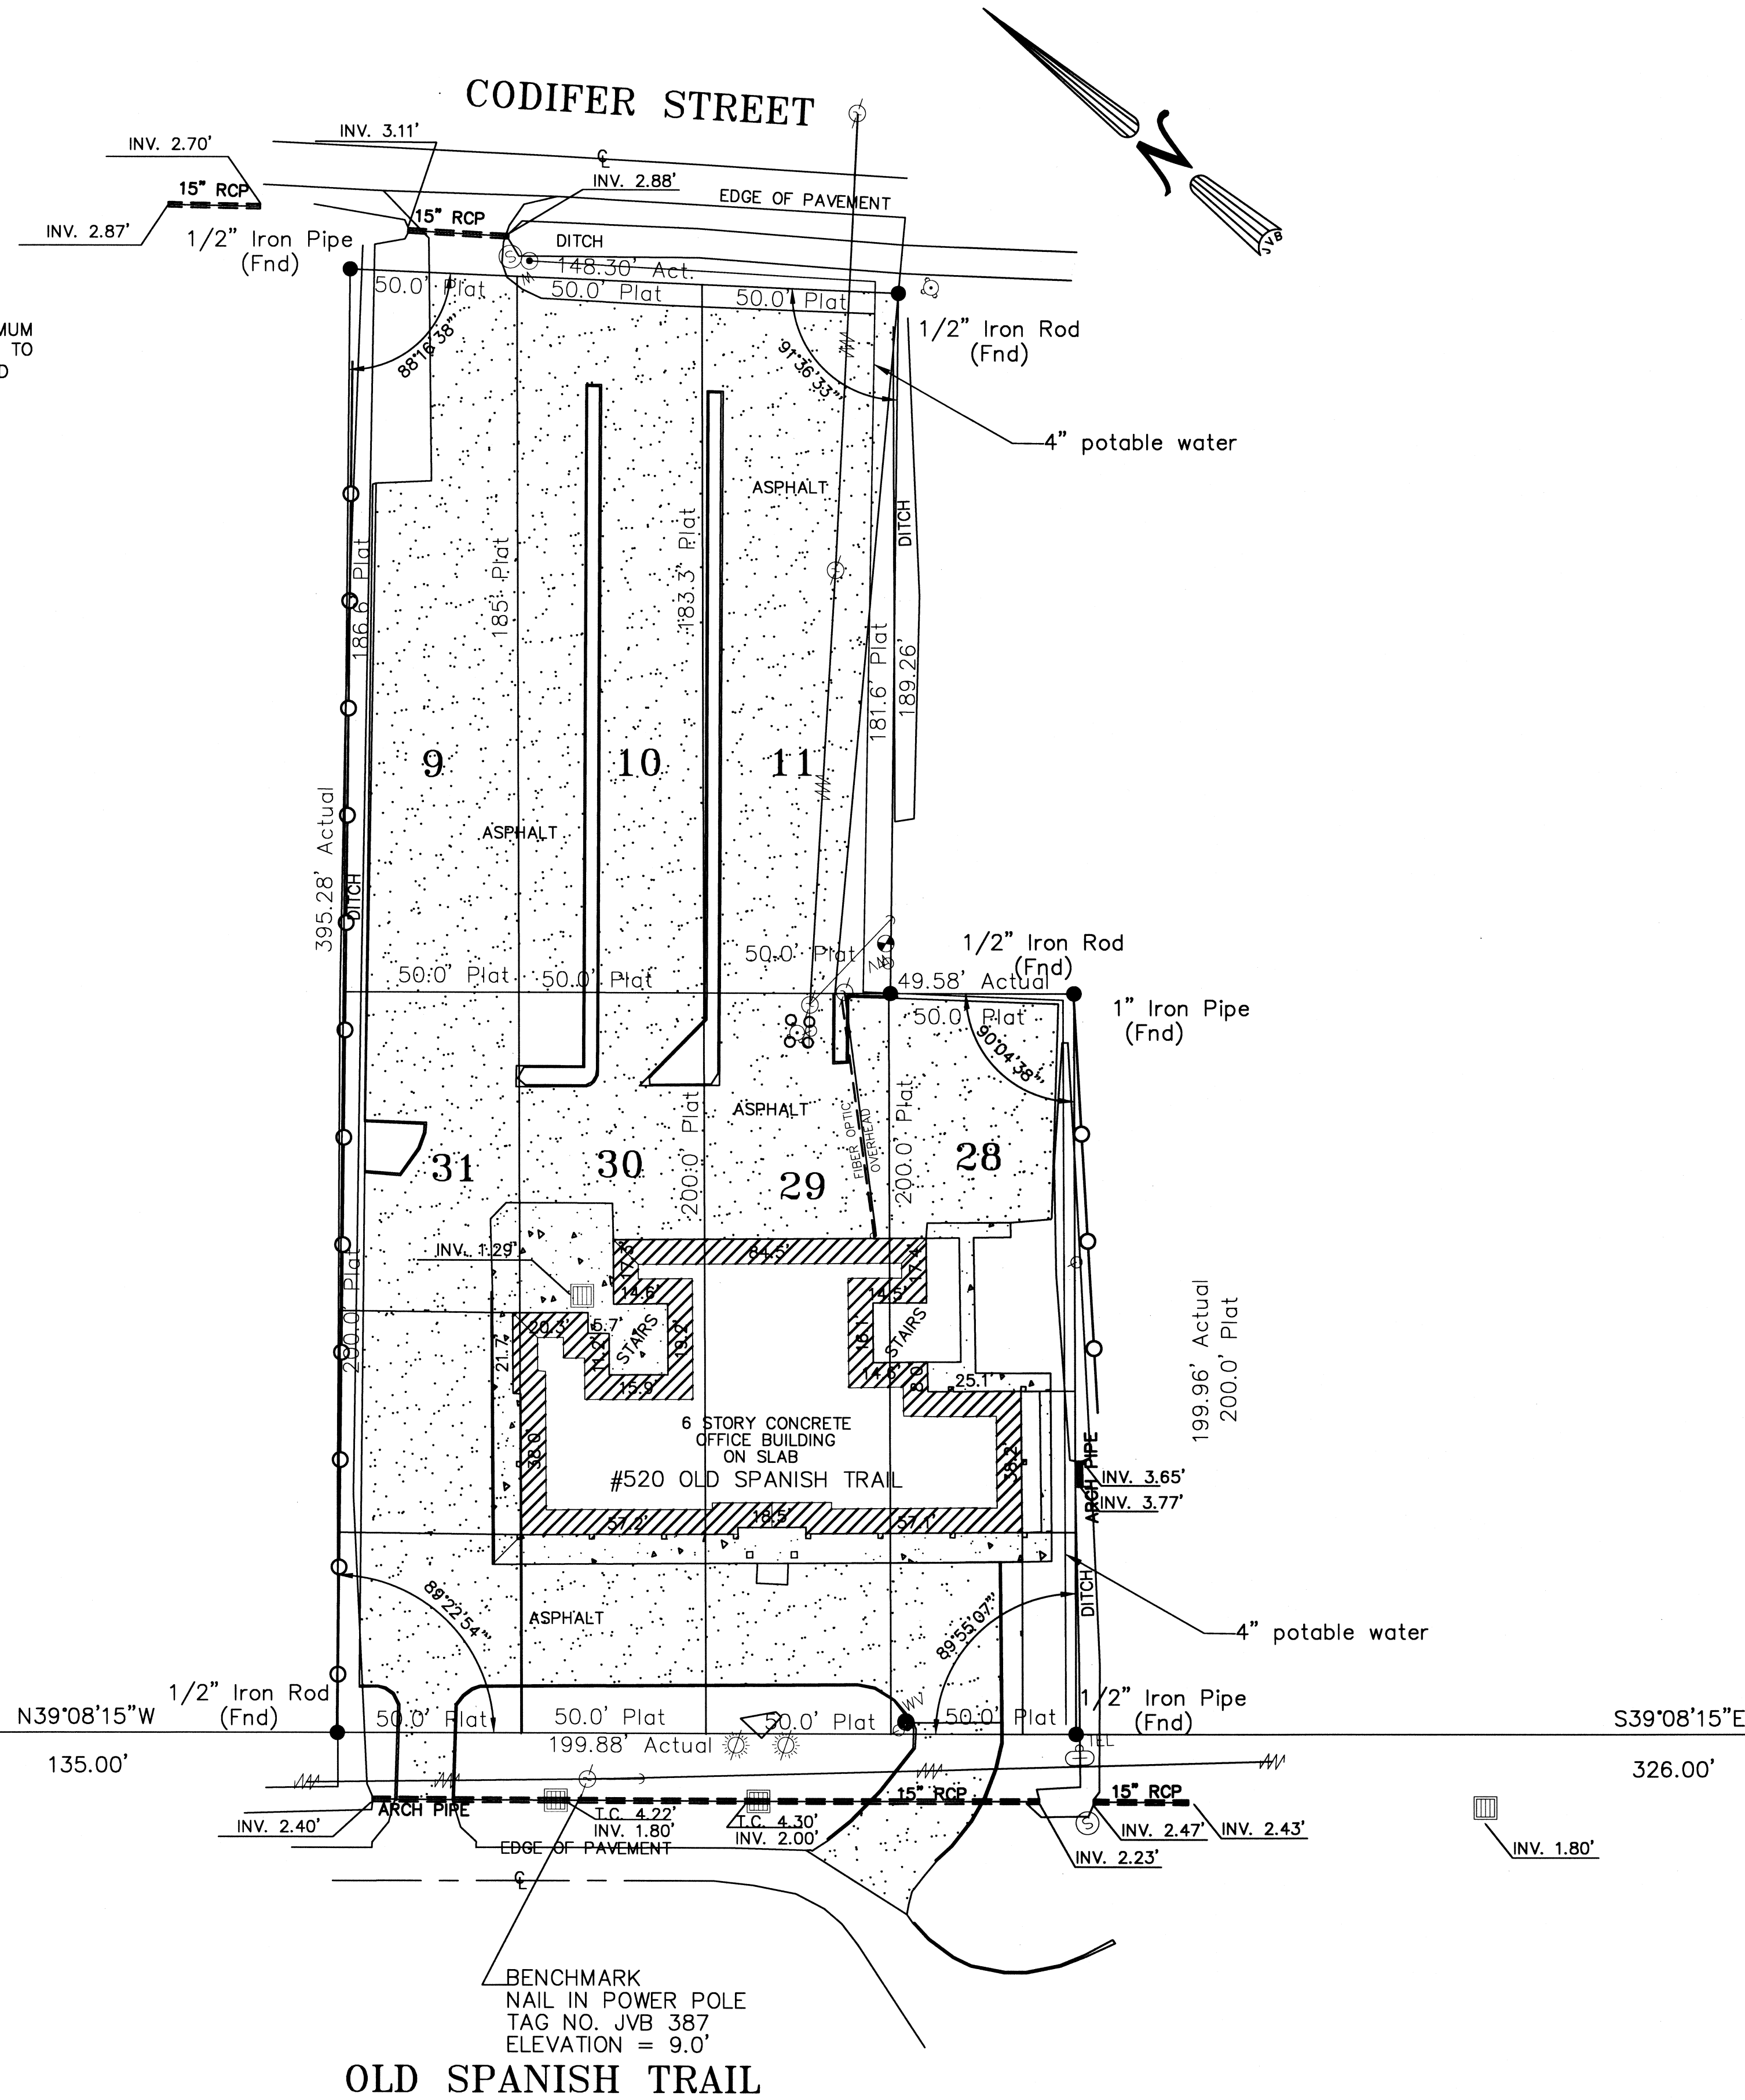

OLD SPANISH TRAIL


COPY OF SURVEY
 SCALE: 1"=30'-0"

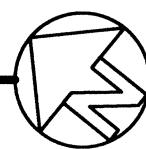

COPY OF SURVEY

ST. TAMMANY PARISH ADMIN. COMPLEX
 520 OLD SPANISH TRAIL
 SLIDELL, LOUISIANA

RENOVATE OFFICE BUILDING

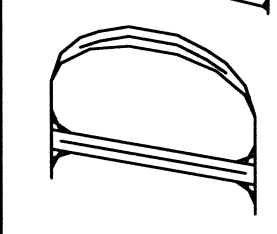

DAMMON ENGINEERING, INC.
 1095 FLORIDA AVENUE 985-649-6892 SLIDELL, LA. 70458
 DAMMONENGINEERING.COM

SCALE: 1"=30'

FILE:

JOB NO. 1729

DATE: 1-8-07

SHEET

C - 1

OF

CONTRACT SET- 10/10/07