



**NOTE
 THE CITY OF SLIDELL REQUIRES THE MINIMUM
 FINISHED FLOOR ELEVATION IN THIS AREA TO
 BE 11.0' (1' ABOVE THE ABFE DETERMINED
 BY FEMA.)
 ZONE: AE 10
 ABFE: 10'
 PANEL: LA-MM40
 DATE: JANUARY 18, 2006

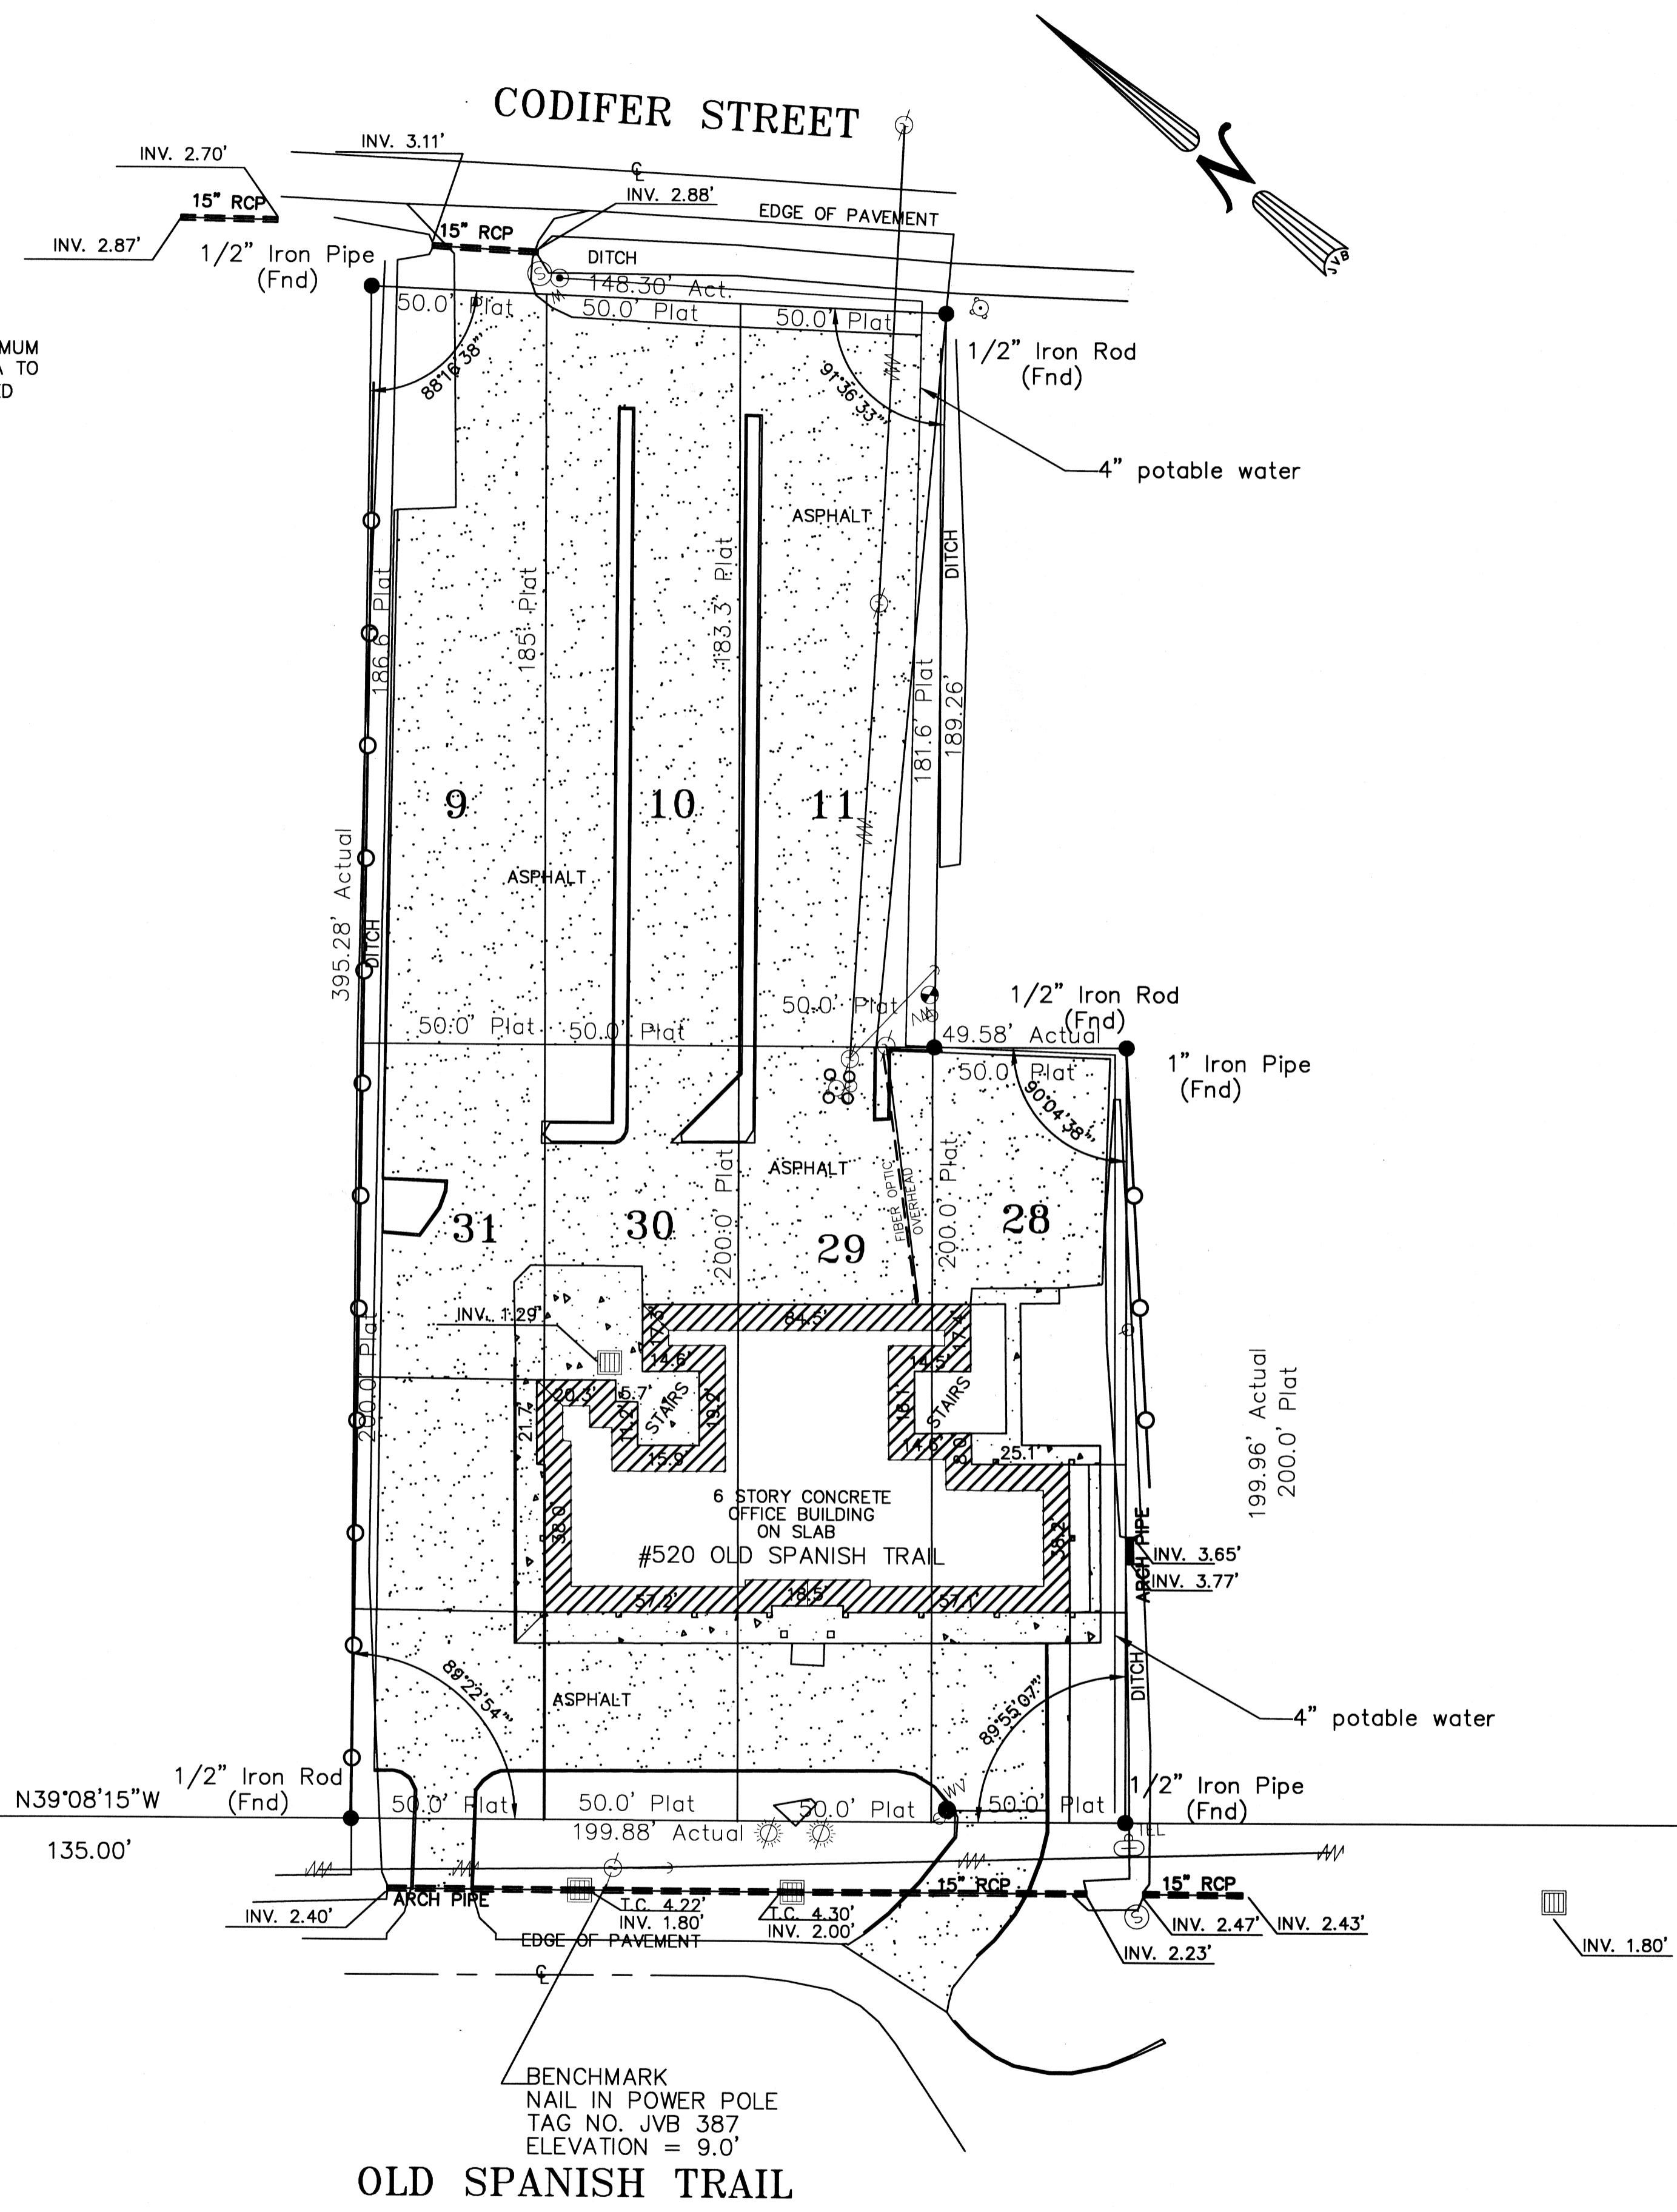

OLD SPANISH TRAIL

COPY OF SURVEY
 SCALE: 1"=30'-0"

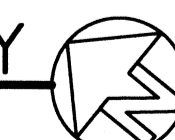

SGT. ALFRED DR.

MARY STREET

COPY OF SURVEY

ST. TAMMANY PARISH ADMIN. COMPLEX
 520 OLD SPANISH TRAIL
 SLIDELL, LOUISIANA

RENOVATE OFFICE BUILDING

DAMMON ENGINEERING, INC.
 1095 FLORIDA AVENUE 985-649-5832 SLIDELL, LA. 70458
 DAMMONENGINEERING.COM

SCALE: 1"=30'

FILE:

JOB NO. 1729

DATE: 1-8-07

SHEET

C-1

OF

CONTRACT SET- 10/10/07