


- | | | | |
|---------------------------------------|------------------|----------------|-----------------------|
| ☐ 350FL | • 35° Deflection | • Long Blades | • 3/4" Blades Spacing |
| ☐ 350FS | • 35° Deflection | • Short Blades | • 3/4" Blades Spacing |

Louvered Return Grilles • Aluminum

- ☐
- Border Type 1 (Surface Mount)

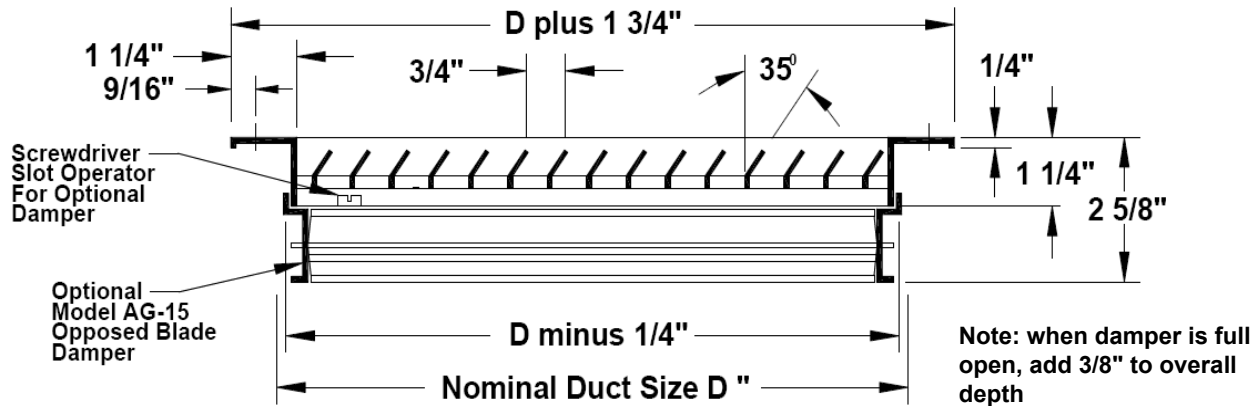


Available Sizes (D" x D")

Border Type 1 is available in sizes 6" x 4" through 48" x 48" in 2" increments in one piece construction. Odd and fractional sizes are available at additional cost. Sizes larger than 48" x 48" are shipped in multiple sections with joining strips for field assembly.

Note: Wall or duct opening should be duct size $\pm 1/8$ ". All dimensions are in inches.

Fastenings


- ☐
- Type A • External Screw
- ☐
- Type C • Concealed Screw

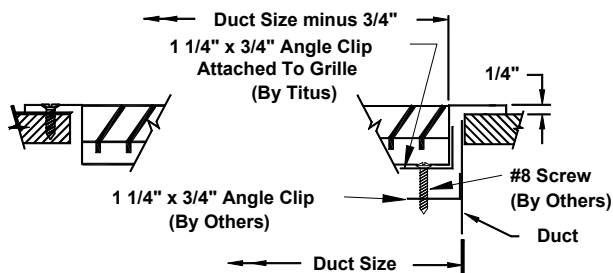

Available with Border Type 1 only. Type C fastening not available with damper.

Mounting Frames

- ☐
- PF • Steel Plaster Frame
- ☐
- PFA • Aluminum Plaster Frame

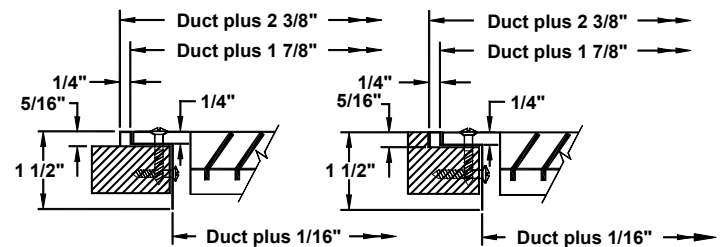

Surface Mounted Example Recessed Mounted Example

Note: Wall opening should be listed duct size + 1/8" to listed duct size + 1/4".

Accessories (Optional) Check ☒ if provided.

- | | |
|---|--|
| ☐ Neck mounted opposed blade damper (galvanized steel) | ☐ IS • Insect Screen (1/16" square mesh – galvanized steel) |
| ☐ EQT • Earthquake Tabs | ☐ DS • Debris Screen (1/4" square mesh – galvanized steel) |
| ☐ Other: _____ | |

Standard Finish: #26 White


☐ Other Finish: _____

General Description

- Available with louvers vertical or horizontal.
- Optional opposed blade damper has screwdriver adjustment accessible through face of grille.
- Material is Aluminum.
- #8 x 1 1/4" lg. Phillips flat head sheet metal screws painted white.
- All dimensions are $\pm 1/16$ ".


Optional Border Types Available

☐ Border Type 2 (Snap-in)
Panel Mounted

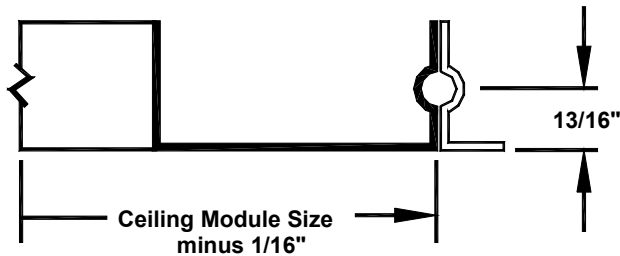


Available in 24" x 24" modules with neck sizes up to 20" x 20".

☐ Border Type 3 (Lay-in)
Panel Mounted

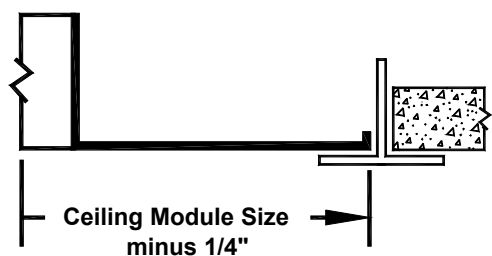

Available in all standard module sizes with neck sizes up to module size minus 2".

☐ Border Type 4 (Spline)
Panel Mounted

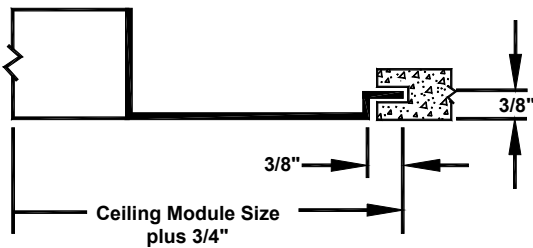

Available in 24" x 24" modules with neck sizes up to 20" x 20".
Splines on 2 opposite sides only

Border Type 2, 3, 4

• Accessories & Options

Check ☒ if provided.

☐ AG-15 • Neck mounted opposed blade damper (galvanized steel)

☐ IS • Insect Screen (1/16" square mesh – galvanized steel)

☐ DS • Debris Screen (1/4" square mesh – galvanized steel)

☐ EQT • Earthquake tabs

☐ Other: _____

Standard Finish: #26 White

☐ Optional finish: _____



Note: This submittal is meant to demonstrate general dimensions of this product. The drawings on this submittal are not meant to detail every aspect of the product with exactness. Drawings are not to scale. TITUS reserves the right to make changes without written notice.

605 Shiloh Road • Plano, Texas 75074 • 972-212-4800

All rights reserved. No part of this work may be reproduced or transmitted in any form or any means, electronic or mechanical, including photocopying and recording, or by any information storage retrieval system without permission in writing from Air Distribution Technologies.