


# 1

## ELEVATION - KITCHEN SOUTH

3/8" = 1'-0"

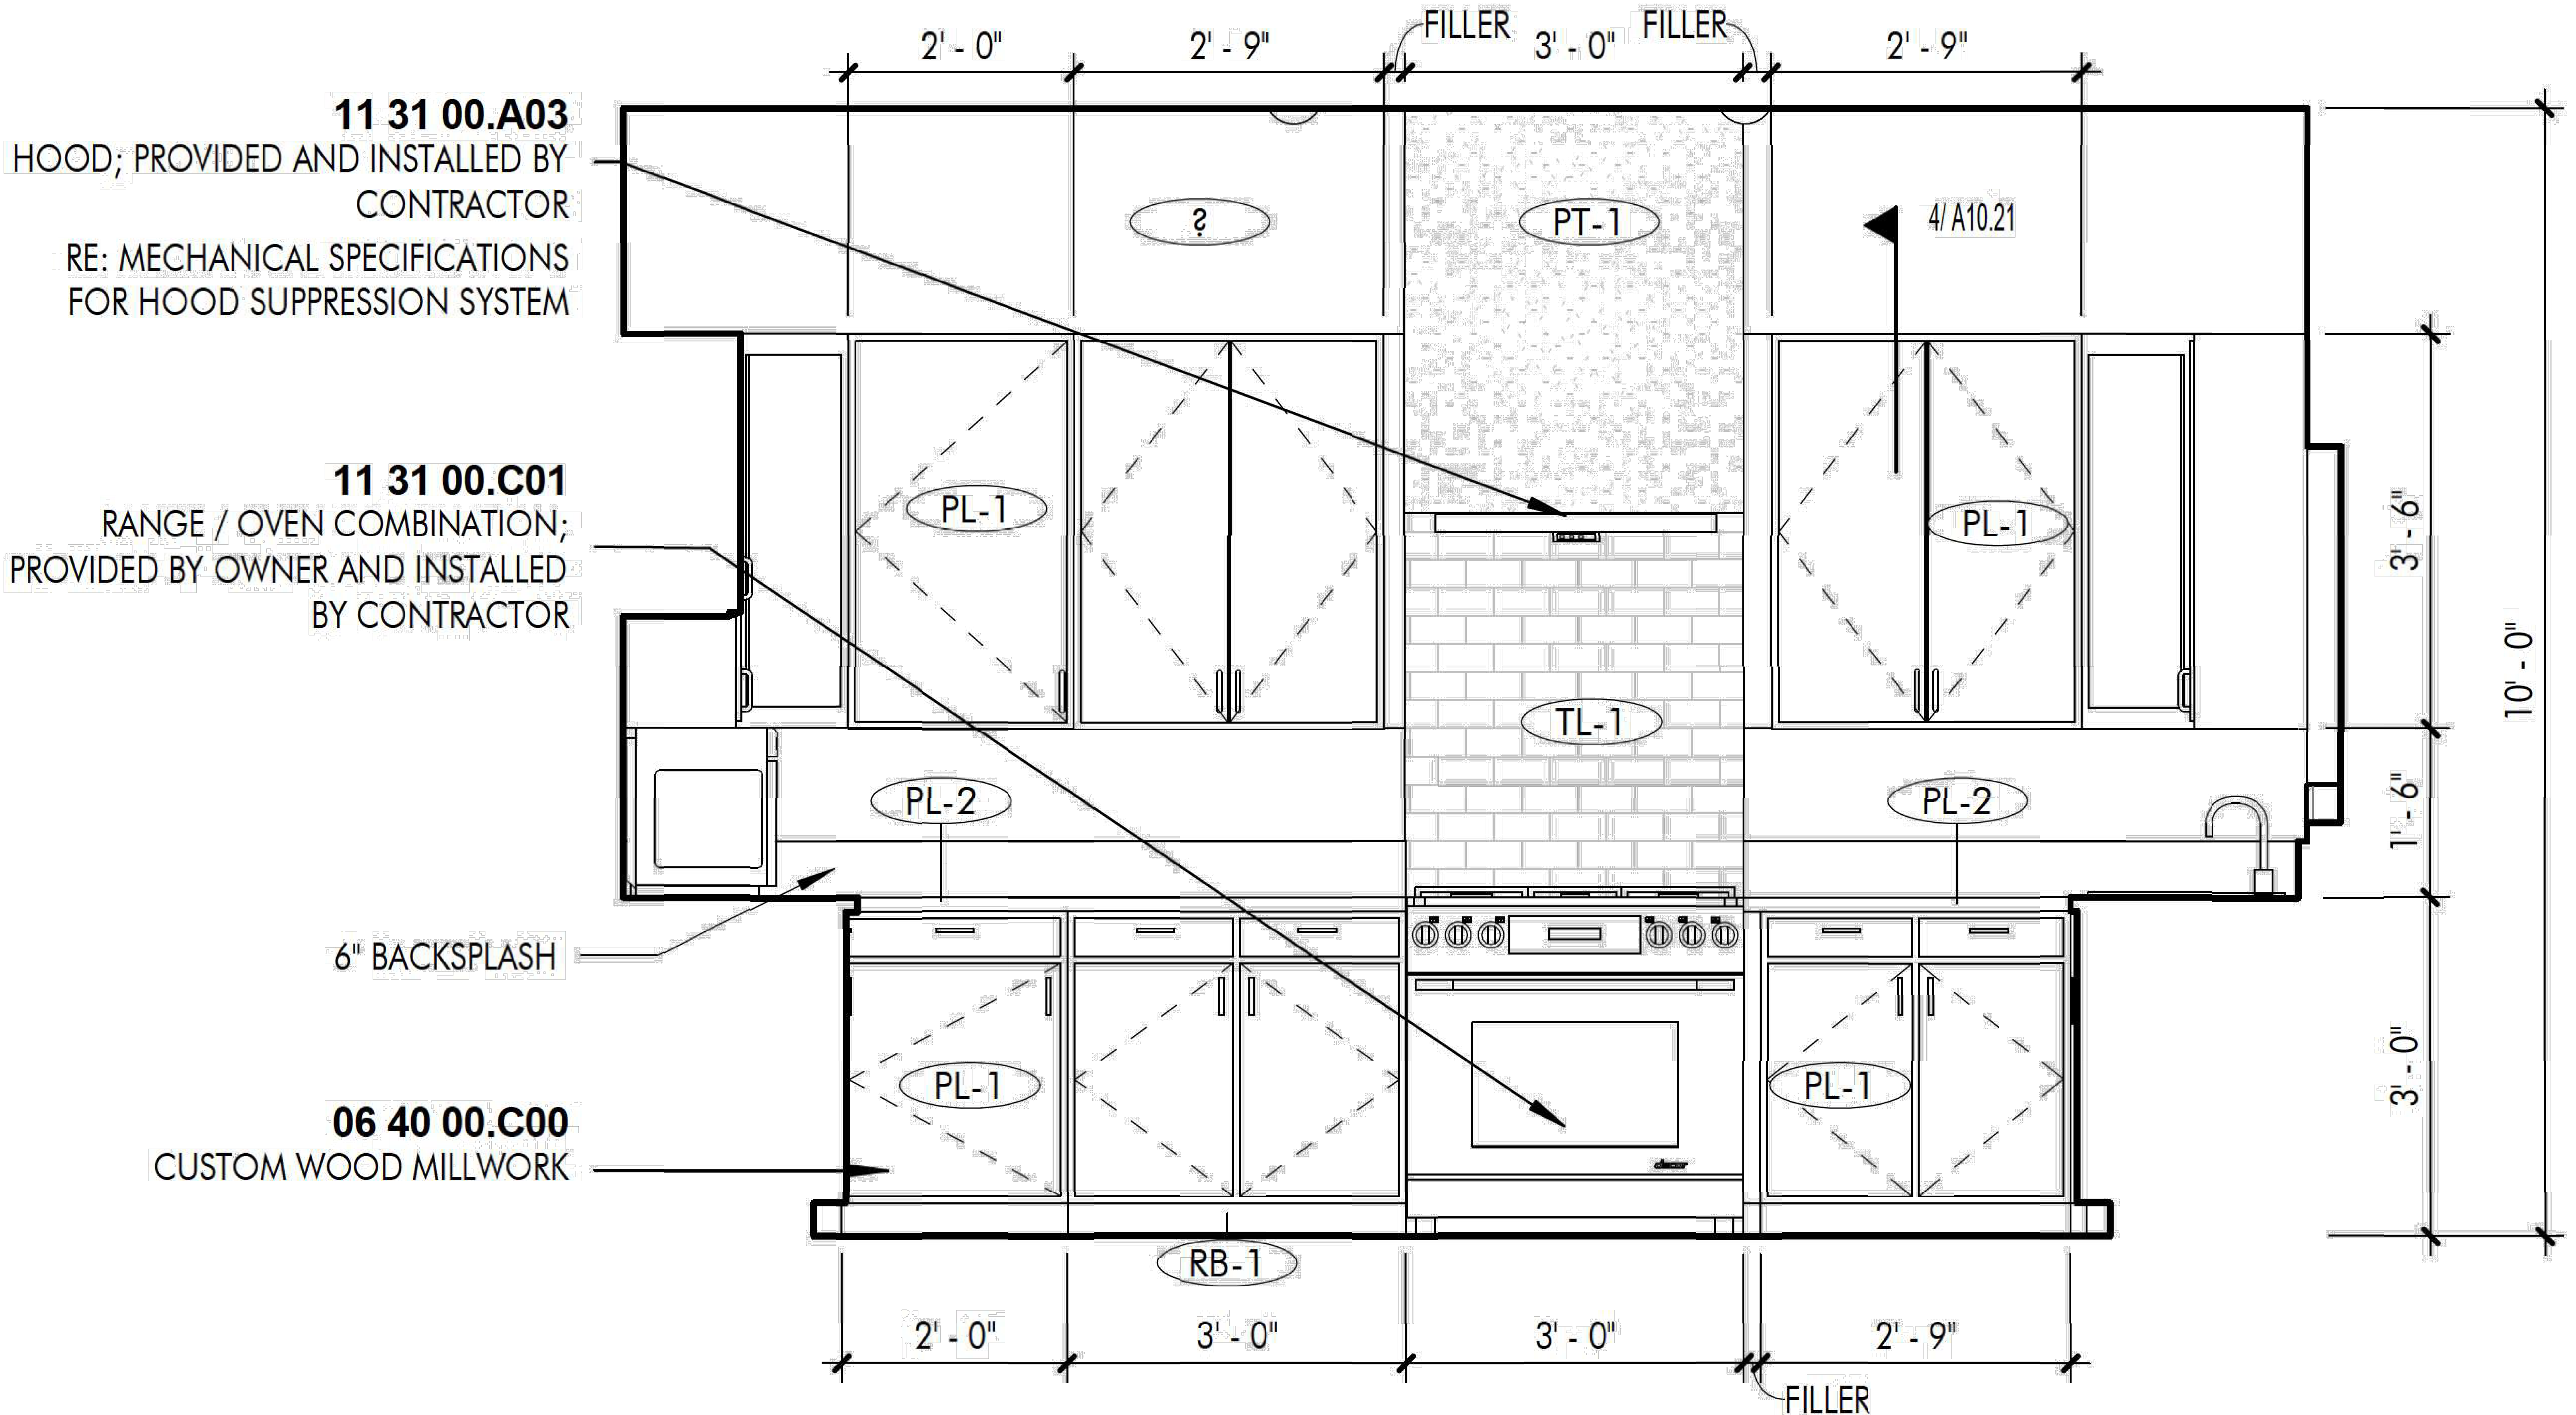

# 4

## ELEVATION - KITCHEN EAST

3/8" = 1'-0"