


D:\Projects\2022\2456 - Fire Station 19\2022-08-11\2456 - Fire Station 19 - Ceiling Joist Layout.dwg

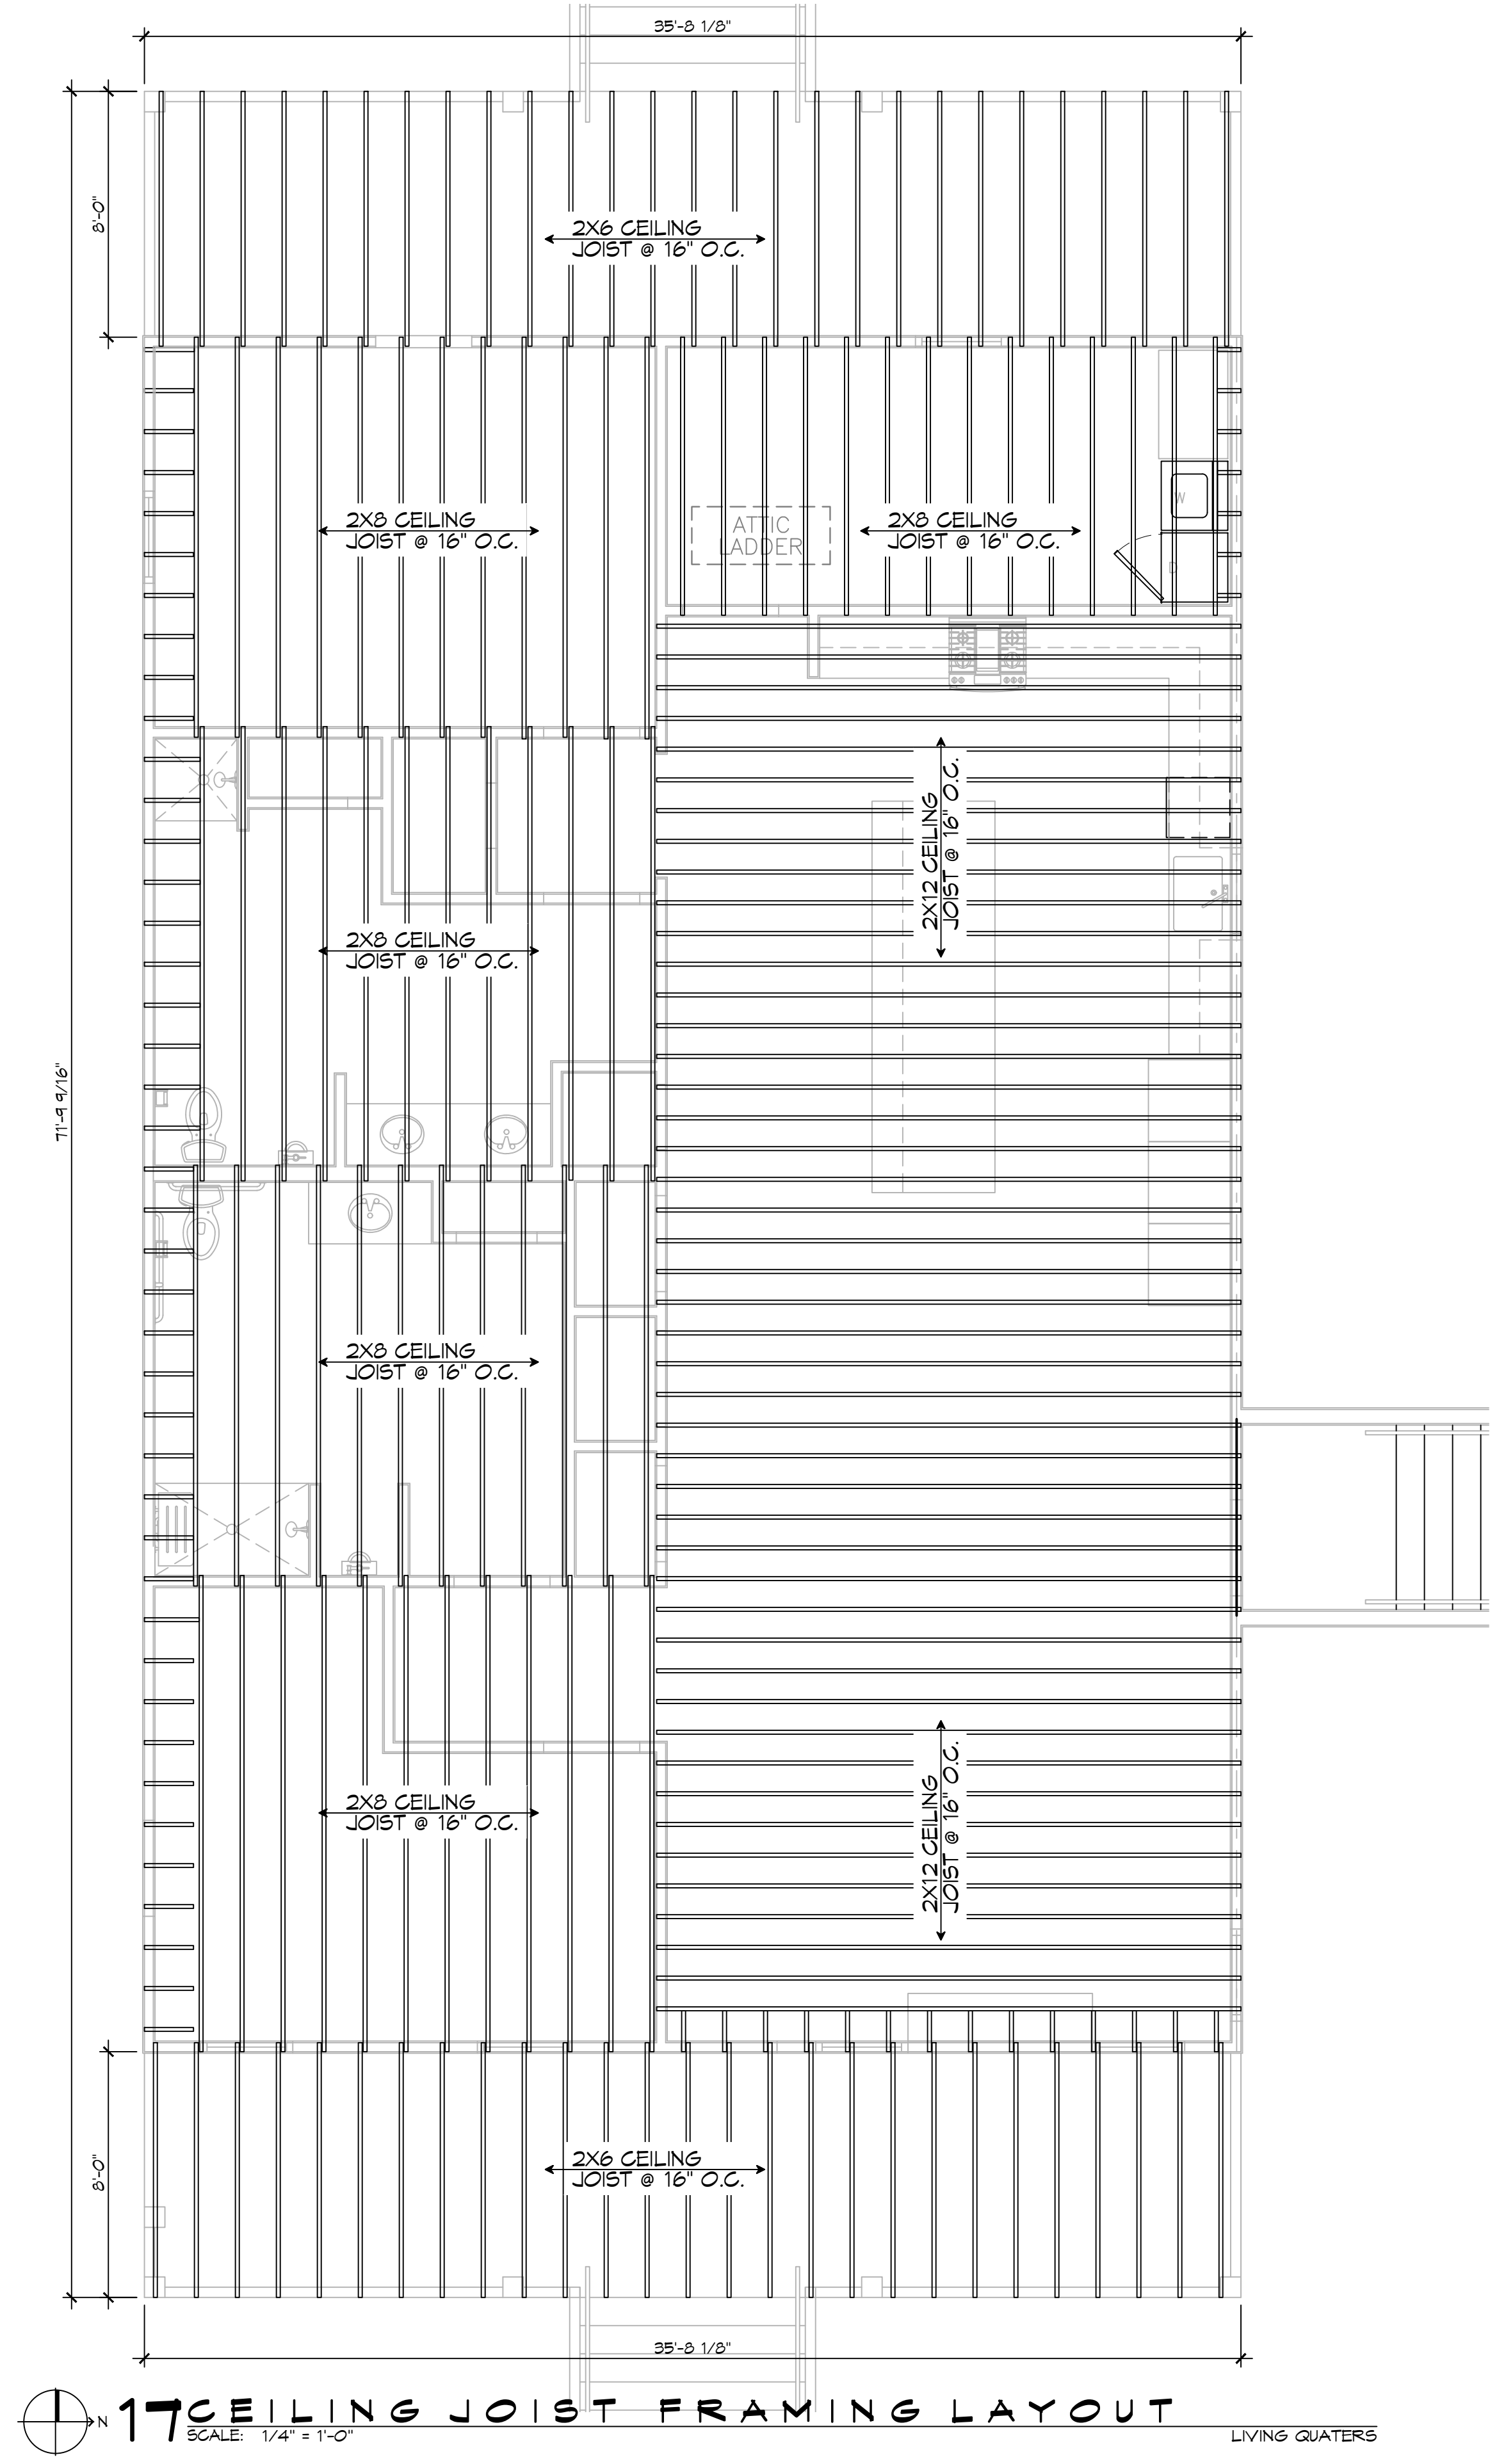

**17 CEILING JOIST FRAMING LAYOUT**  
 SCALE: 1/4" = 1'-0"

#	DESCRIPTION	DATE



ST. TAMMANY FIRE PROTECTION DISTRICT NO. 1

FIRE STATION 19

8104T ALLEN ROAD  
 SLIDELL, LOUISIANA 70461  
 JOB No: 2456  
 DATE: 08-16-2022  
 DRAWN BY: CKD  
 CHECKED BY: BAY

SHEET TITLE:  
 QUARTERS BLDG CEILING JOIST LAYOUT

DRAWING NUMBER:  
S103

SHEET No: 8 of 30