


C:\Users\BAMM\OneDrive\Documents\Projects\17-Ceiling Joist Framing Layout.dwg, 11/9/2022, 10:52 AM

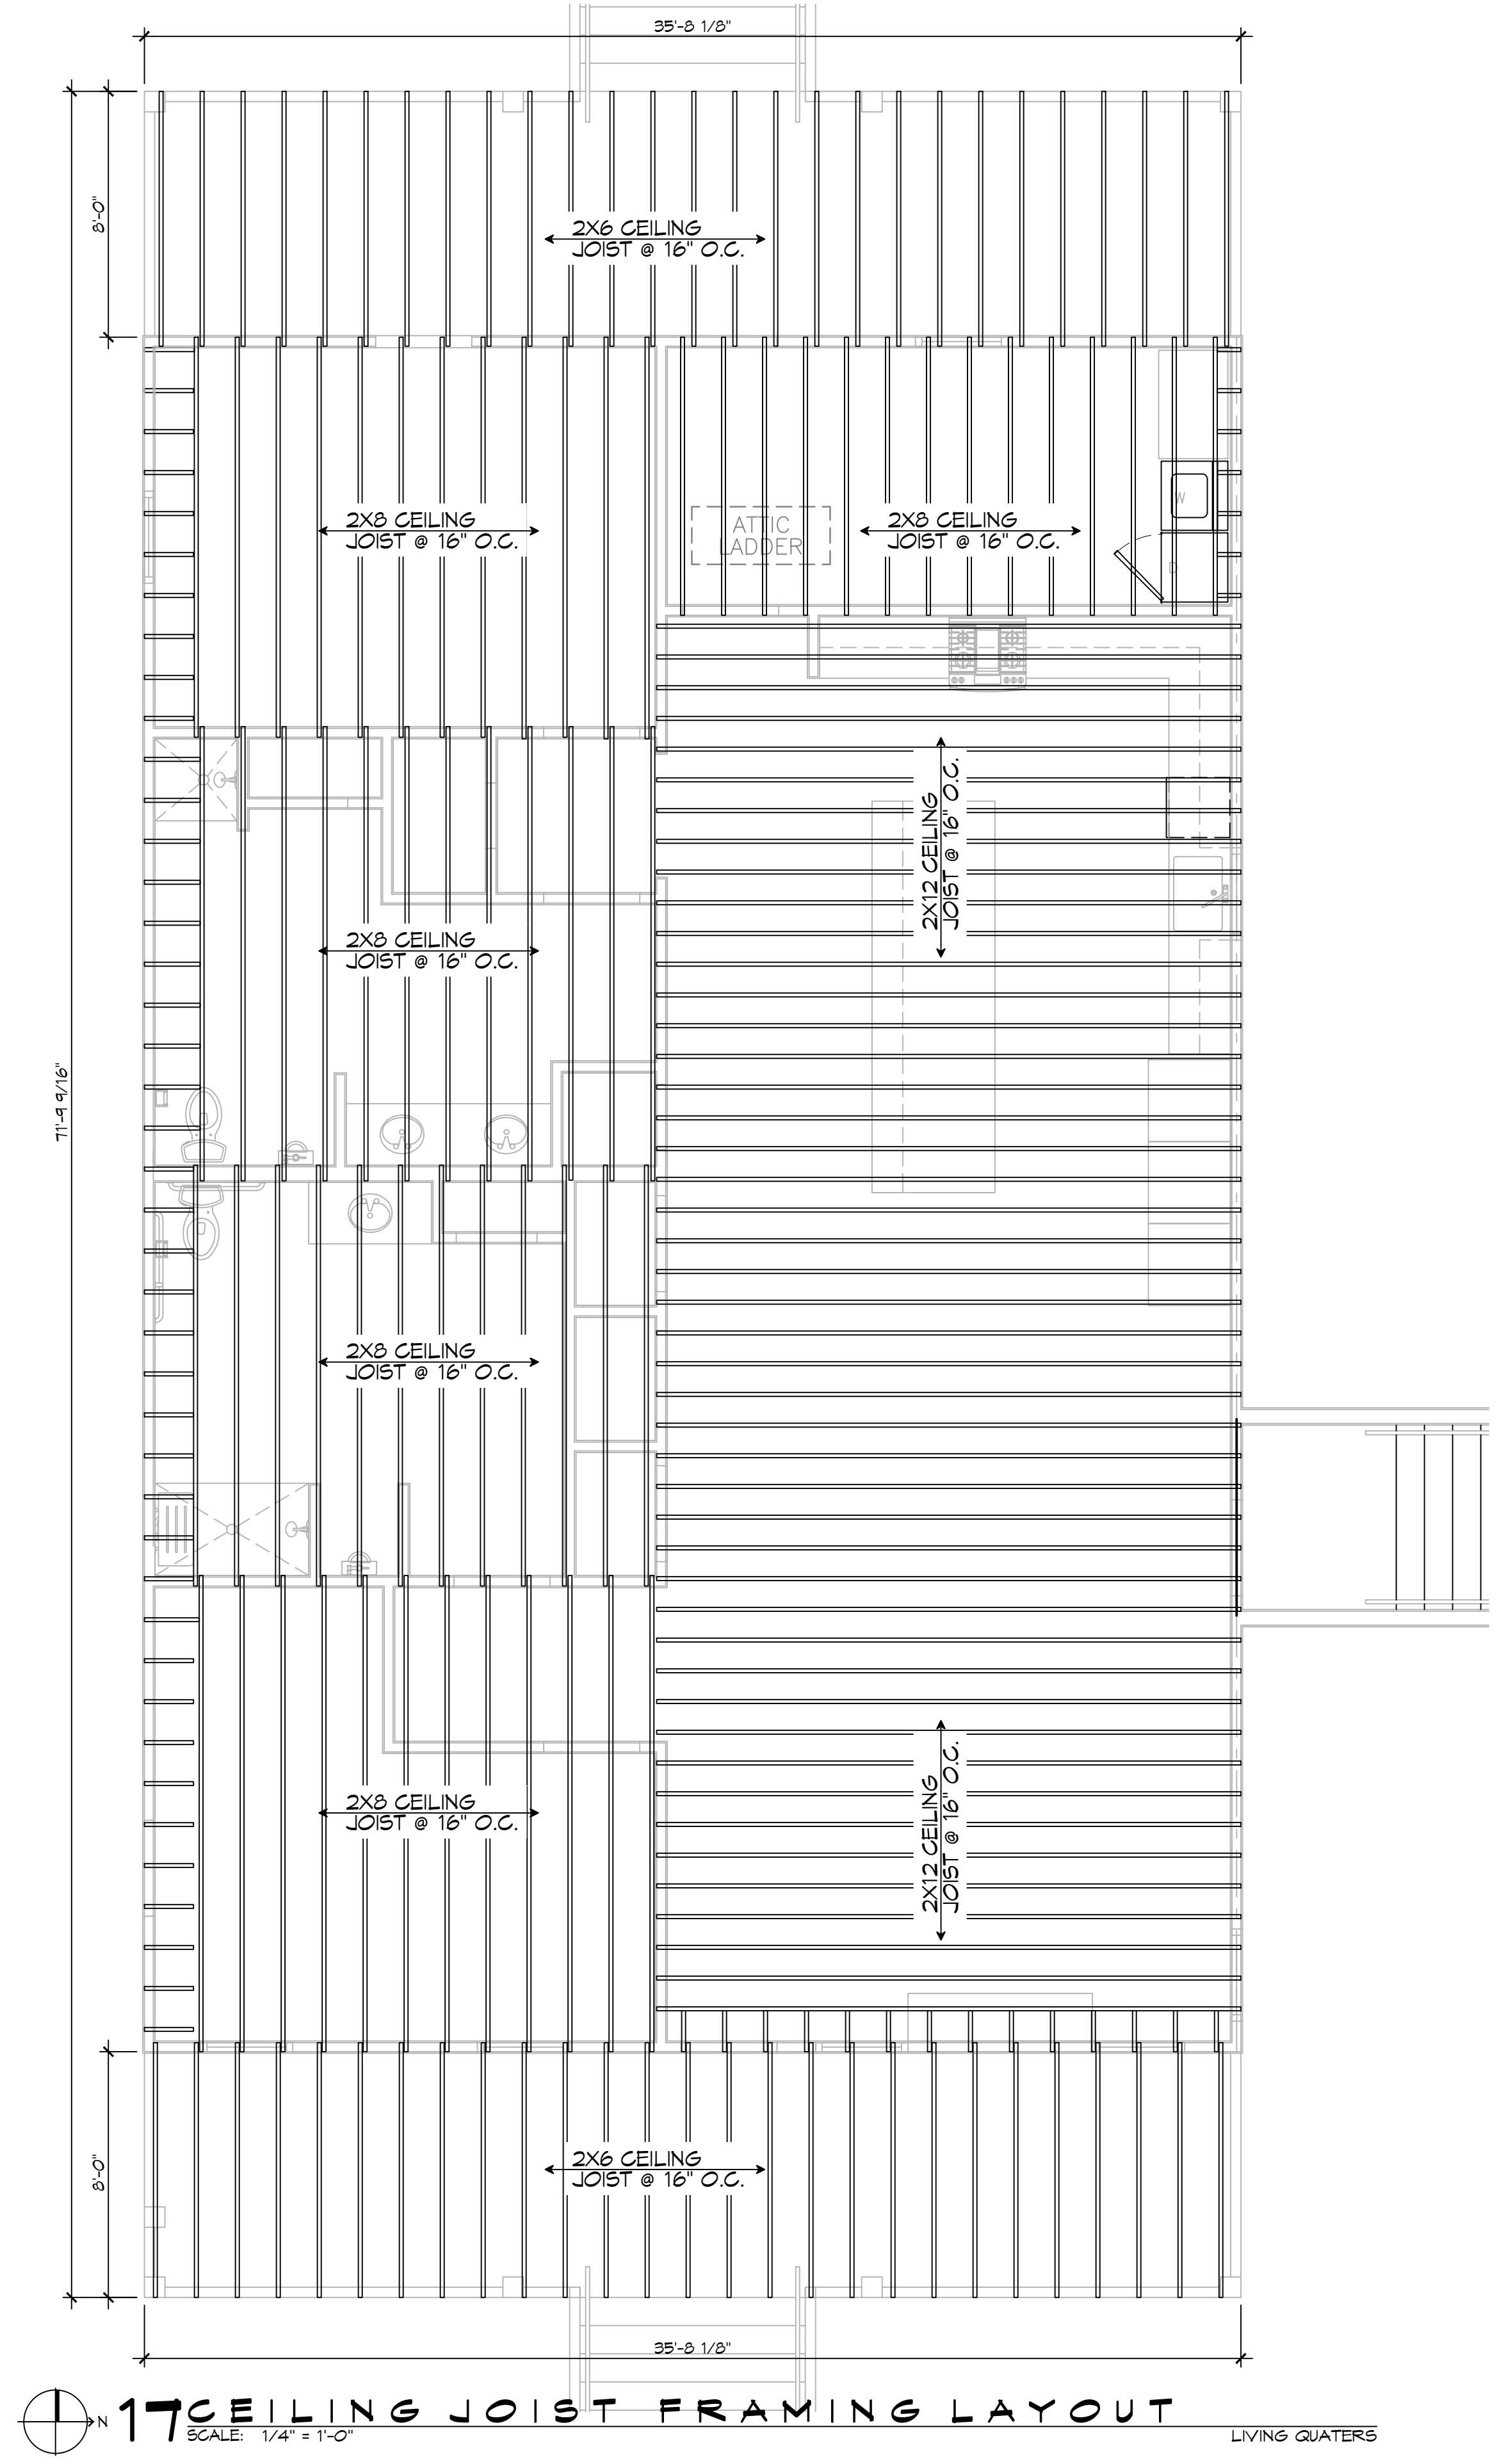

17 CEILING JOIST FRAMING LAYOUT
 SCALE: 1/4" = 1'-0"
 LIVING QUARTERS

DAMMON
ENGINEERING, INC.
 LOUISIANA & MISSISSIPPI
 www.dammonengineering.com
 info@dammon.com
 985.449.5832

REVISIONS	DATE



ST. TAMMANY FIRE PROTECTION DISTRICT NO. 1
FIRE STATION 19
 87047 ALLEN ROAD
 SLIDELL, LOUISIANA 70461
 JOB No: 2456 DATE: 05-16-2022
 DRAWN BY: CSD CHECKED BY: BAY

SHEET TITLE:
 QUARTERS BLDG CEILING JOIST LAYOUT

DRAWING NUMBER:
S103