


DATE: 05-16-2022
 PROJECT: ST. TAMMANY FIRE STATION 19
 DRAWING NO: P103

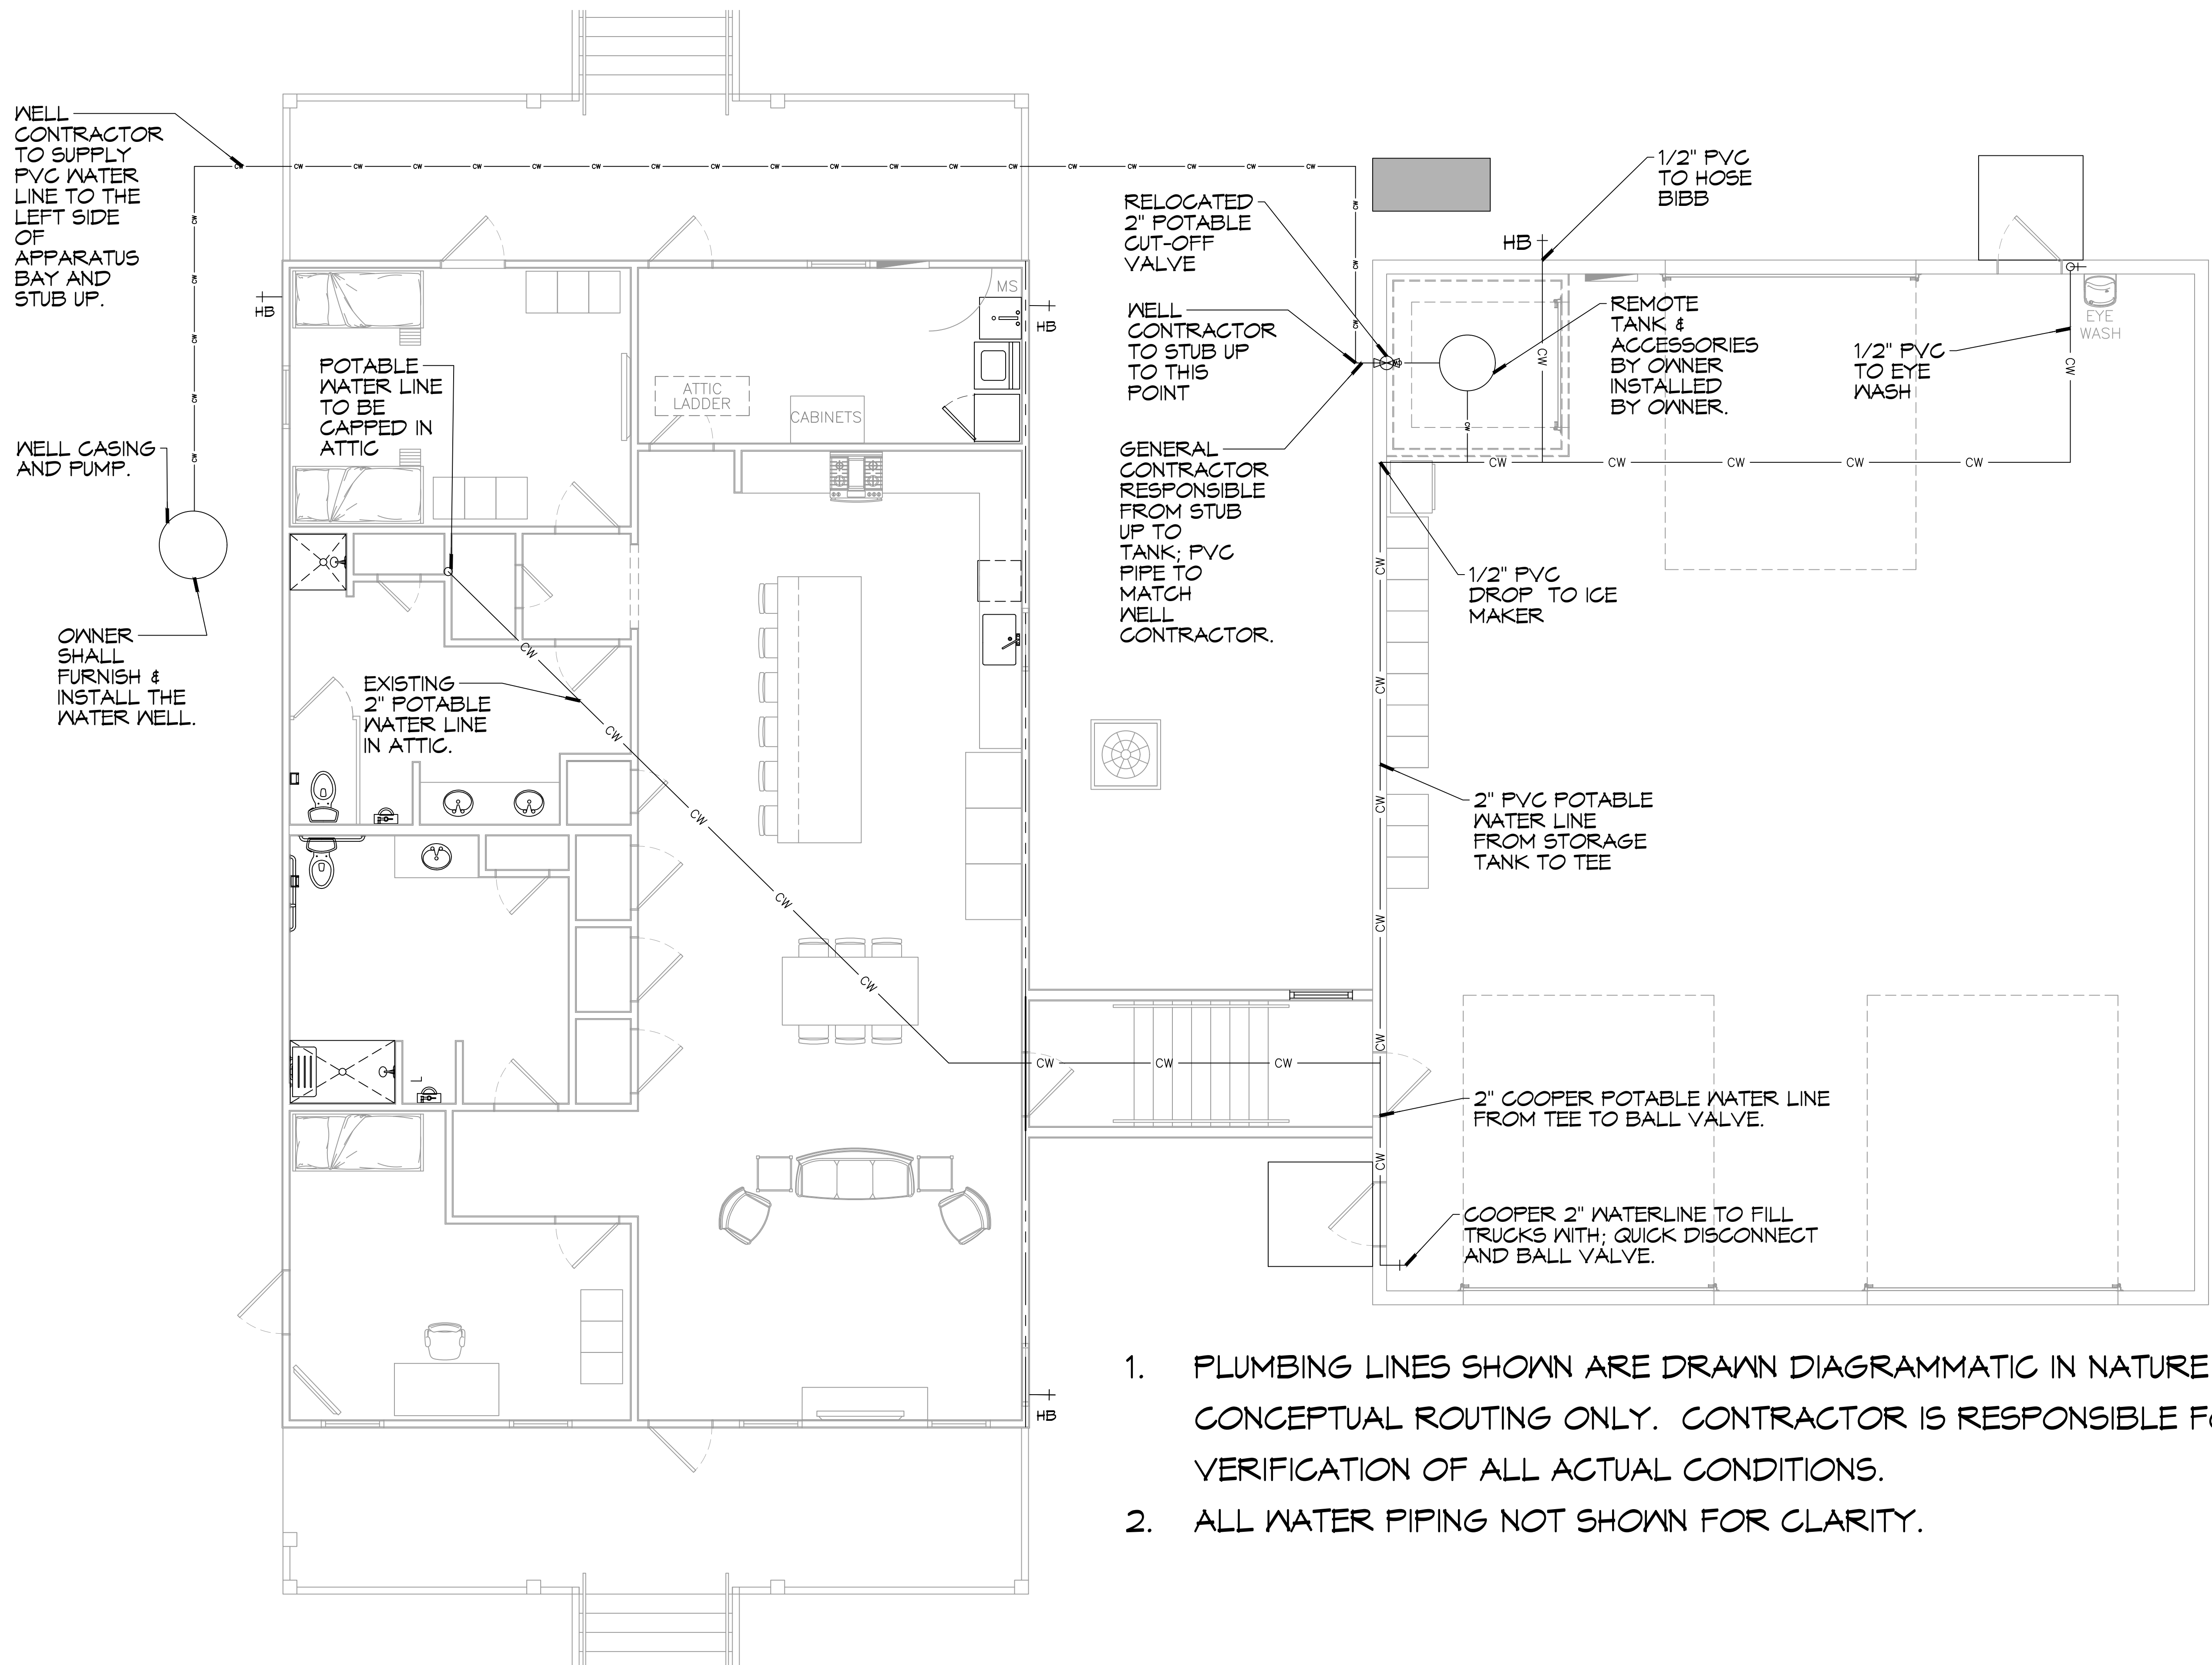

1. PLUMBING LINES SHOWN ARE DRAWN DIAGRAMMATIC IN NATURE AND REPRESENT CONCEPTUAL ROUTING ONLY. CONTRACTOR IS RESPONSIBLE FOR FIELD VERIFICATION OF ALL ACTUAL CONDITIONS.
2. ALL WATER PIPING NOT SHOWN FOR CLARITY.

1 WATER WELL AND WATER MAIN(S) PLAN
 SCALE: 1/4" = 1'-0"

#	DESCRIPTION	DATE



ST. TAMMANY FIRE PROTECTION DISTRICT NO. 1
FIRE STATION 19
 57047 ALLEN ROAD
 SLIDELL, LOUISIANA 70461
 JOB No: 2456
 DATE: 05-16-2022
 DRAWN BY: JMS
 CHECKED BY: CKD

SHEET TITLE:
 WATER WELL & WATER MAIN(S) PLAN

DRAWING NUMBER:

P103