



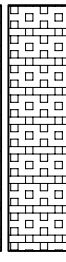

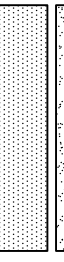
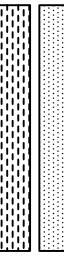
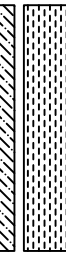


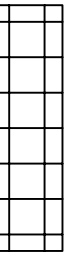





FINISH SCHEDULE										
ROOM NAME	WALLS C3010 (NOTE 1)	STC REDD./PRVD.	EXTEND WALL TO DECK ABOVE	FLOOR C3020	WALL BASE C302008	CEILING C3030 (NOTE 1)	CABINETRY	NOTES	SQ. FT. REDD./PRVD.	COMMENTS
INTERIOR	EP/MPI	NA	NO	CONC	RB	PS / MPI	NA	(NOTE 1) (NOTE 2)	9207 / 8554	

NOTES:
1. PAINT ALL STRUCTURAL STEEL COLUMNS, BRACING AND OTHER STRUCTURAL MEMBERS UNLESS INDICATED OTHERWISE.
2. "PAINTED STRUCTURE" INCLUDES ALL VERTICAL AND HORIZONTAL STRUCTURAL MEMBERS OCCURRING WITHIN THIS SPACE.

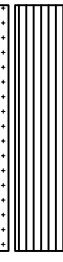


DOOR & HARDWARE SCHEDULE							
MARK	DETAILS HEAD JAMB SILL	SIZE	DOOR TYPE	FRAME	HINGE	LOCK	REMARKS
EXTERIOR DOORS							
1	12 A1.20	13 A1.20	14 A1.20	INSULATED HOLLOW METAL	STEEL HOLLOW METAL	BUTT 1-1/2 PR	KEYED HANDLE DOOR STOP, SLINGER, CLOSER, KICK PLATES AT INTERIOR AND VISION LITE
2	26 A1.21	27 A1.21	28 A1.21	OVERHEAD DOOR			

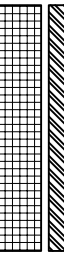WINDOW SCHEDULE							
MARK	DETAILS HEAD JAMB SILL	SIZE	DOOR / WINDOW TYPE	FRAME	GLASS	LITES	REMARKS
A	23 A1.22	24 A1.22	25 A1.22	4/0 x 3/6	FIXED	ALUMINUM TINTED, INSULATED, LOW-E	NONE

	ACT	ACOUSTICAL CEILING TILE
	CONC	SEALED CONCRETE
	CPT-1	CARPET TILE TYPE 1
	CPT-2	CARPET TILE TYPE 2
	EP	EPOXY PAINT
	CWB	GYPSUM WALL BOARD
	IRWT	IMPACT RESISTANT WALL TREATMENT
	MPI	MASTER PAINTERS INSTITUTE (MPI) SYSTEM EXT 5. 1D-G5
	MS	METAL SOFFIT
	P	PAINT
	PS	PAINTED STRUCTURE
	PT	PORCELAIN TILE
	QVT	QUARTZ VINYL TILE
	RB	RUBBER BASE
	RT	RUBBER STAIR TREADS

REVDATE:

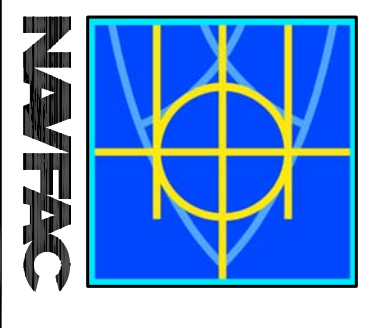1 2 3 4 5

			DEPARTMENT OF THE NAVY NAVAL FACILITIES ENGINEERING COMMAND NAVAL AIR STATION JACKSONVILLE MISSISSIPPI JOHN C. STENNIS SPACE CENTER SOF RIVERINE AND COMBATANT CRAFT OPERATIONS FACILITY - PRE-FINAL DOOR, WINDOW & FINISH SCHEDULES	DESIGNED BY: R. WITSE DRAWN BY: J. MIFANAY CHECKED BY: T. ARBIB DATE: 10/2008	SCALE: AS SHOWN SHEET NO.: P-210 WORK ORDER NO.: 510247 CONTR. CENTER NO.: N62467-05-0-0096 NAVFAC DRAWING NO.: N62467-05-0-113 SHEET: 36 OF 113
---	---	--	---	--	---