



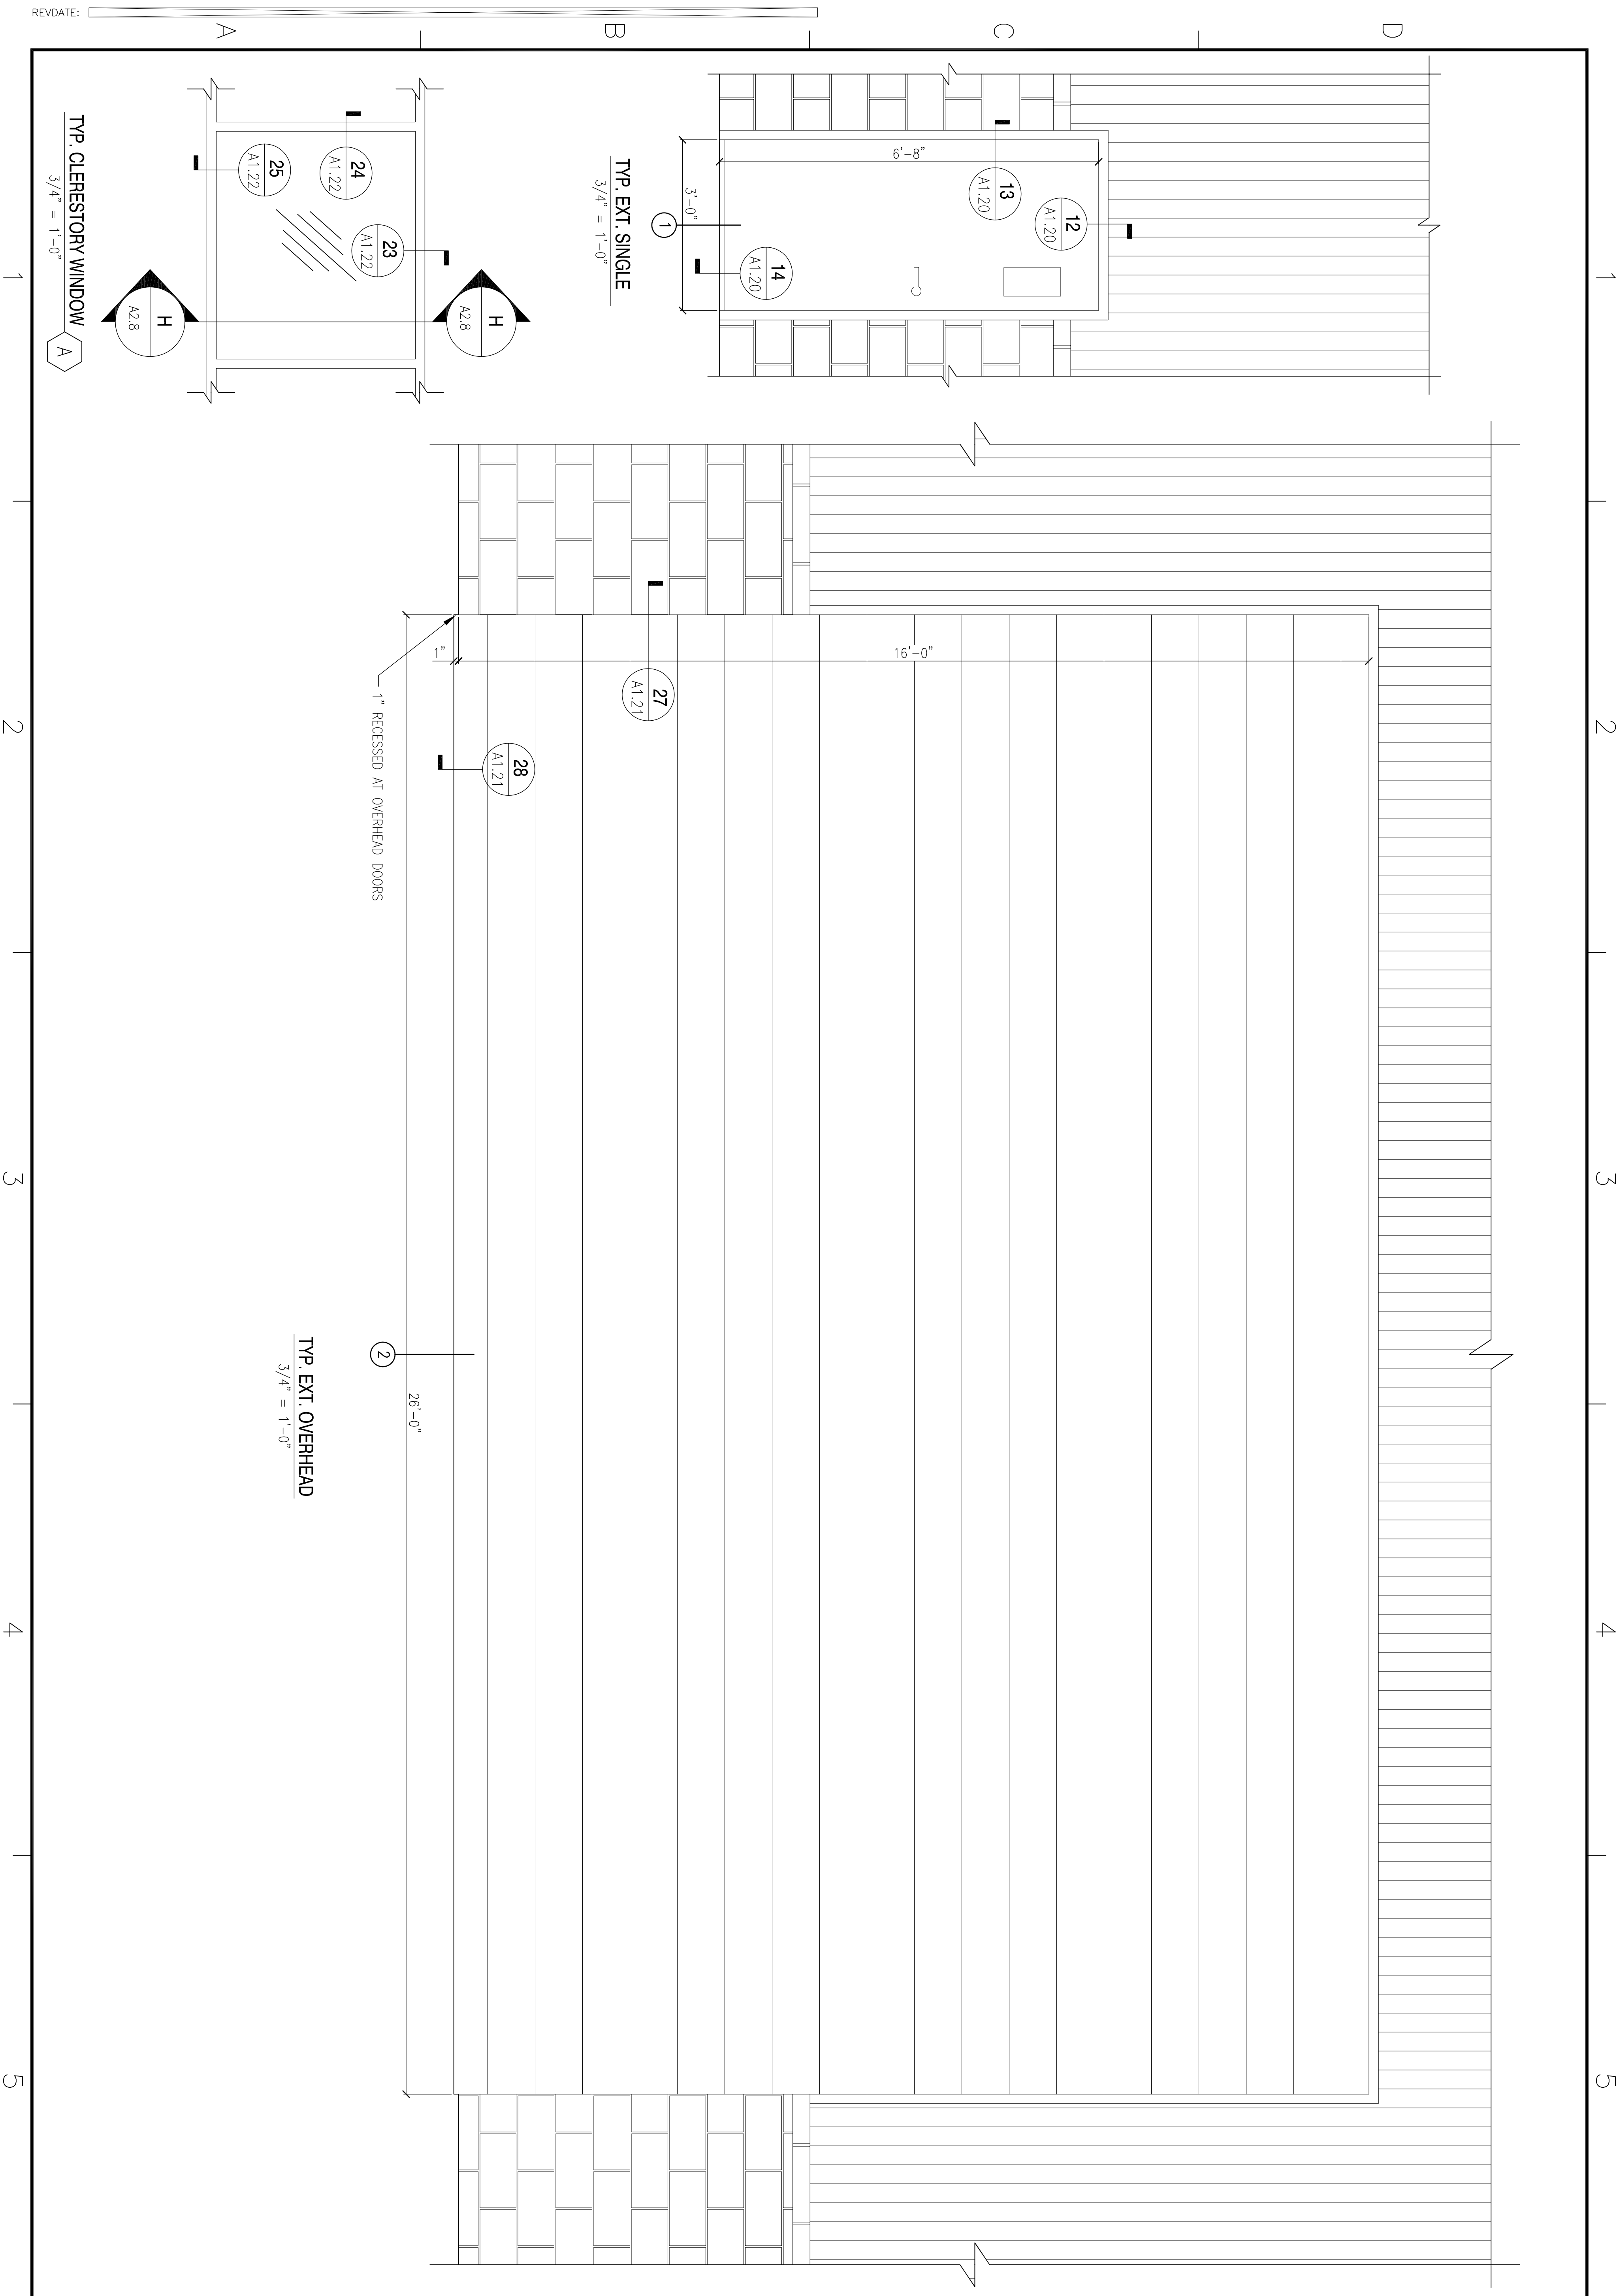

REVDATE:

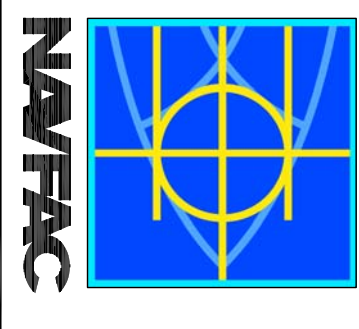

 NAVFAC	 DAMMON ENGINEERING, INC. ENGINEER ARCHITECT 1000 PINEVIEW DRIVE SUITE 100 SIBOLLA, LA 70582 (985) 649-8832 www.de.dammon.com		DESIGNED BY: R. WILTSE DRAWN BY: J. MIFANAY CHECKED BY: T. ARBIB PROJECT: NAVAL AIR STATION JACKSONVILLE	DEPARTMENT OF THE NAVY NAVAL FACILITIES ENGINEERING COMMAND SOUTHEAST IPT SOUTH ATLANTIC MISSISSIPPI JOHN C. STENNIS SPACE CENTER SOF RIVERINE AND COMBATANT CRAFT OPERATIONS FACILITY - PRE-FINAL BLDG. 2442 DOOR & WINDOW ELEVATIONS
			SCALE: AS SHOWN SHEET NO.: P-210 WORK ORDER NO.: 510247 CONSTR. CONTROL NO.: N62467-05-0-0096 NAVFAC DRAWING NO.: SHEET 00 OF 113 A2.7	DATE: _____ APPR: _____