


- SPECIFIC NOTES. THIS SHEET:
- ① 1" C, 4-#8 AWG AND 1-#10 GRD. ROUTE TO PANEL H THROUGH RELAY PANEL, LOCATED IN ELECTRICAL ROOM #113.
 - ② 11"x18" PULLBOX, OPEN BOTTOM, POLYMER CONCRETE, HEAVY DUTY COVER, MARKED LIGHTING, QUAZITE PC1118BA18 WITH PC1118HA0029 COVER.
 - ③ 1" C, 3-#8 AWG AND 1-#10 GRD.
 - ④ 1" C, 2-#8 AWG AND 1-#10 GRD.
 - ⑤ PROVIDE 1" C STUB EXTENDING BEYOND ALL PAVING IN DIRECTION SHOWN FOR FUTURE LIGHT FIXTURES.

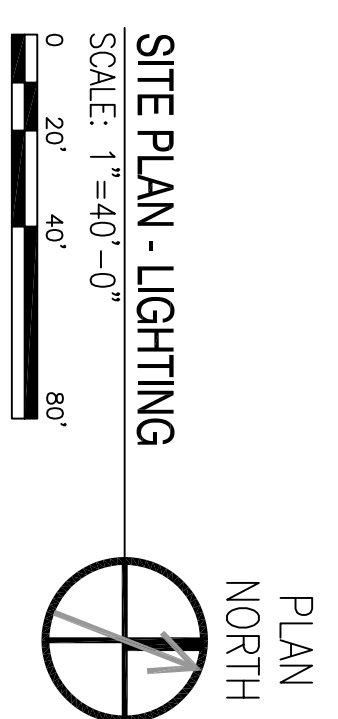

PRE-FINAL SUBMISSION
 MAY 15, 2009
NOT FOR CONSTRUCTION

<p>DEPARTMENT OF THE NAVY NAVAL FACILITIES ENGINEERING COMMAND SOUTHEAST IPT SOUTH ATLANTIC JOHN C. STENNIS SPACE CENTER MISSISSIPPI</p>	<p>NAVAL FACILITIES ENGINEERING COMMAND SOUTHEAST NAVAL AIR STATION JACKSONVILLE MISSISSIPPI</p> <p>SOF RIVERINE AND COMBATANT CRAFT OPERATIONS FACILITY</p> <p>SITE PLAN - LIGHTING</p>	<p>DES: K. SCHLAFLY DRW: K. SCHLAFLY REVIEWED BY: R. WILISE P/W/CHK: T. ARMBR CHIEF ENGR/ARCH: P. DAMON</p>		<p>SCHLAFLY ENGINEERING LLC 121 SOUTH GENOIS STREET NEW ORLEANS, LA 70119 PHONE: 504-885-4447 FAX: 504-885-7980 M. KIMBALL SCHLAFLY, P.E. LA REG 27699</p>	<table border="1" style="width: 100%; border-collapse: collapse;"> <thead> <tr> <th style="width: 5%;">SYM</th> <th style="width: 75%;">DESCRIPTION</th> <th style="width: 10%;">DATE</th> <th style="width: 10%;">APPR</th> </tr> </thead> <tbody> <tr> <td> </td> <td> </td> <td> </td> <td> </td> </tr> <tr> <td> </td> <td> </td> <td> </td> <td> </td> </tr> </tbody> </table>	SYM	DESCRIPTION	DATE	APPR								
SYM	DESCRIPTION	DATE	APPR														

WORK ORDER NO. #####
 STA. PROJ. NO. #####
 CONSTR. CONTR. NO. N62467-05-D-0096
 NAFAC DRAWING NO. #####
 SHEET XXX OF XXX