
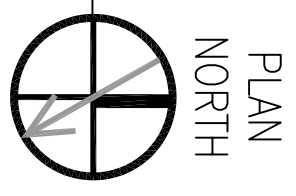


BOAT STORAGE BLDG. 2442
 FLOOR PLAN - LIGHTING
 SCALE: 1/8" = 1'-0"
 PLAN NORTH

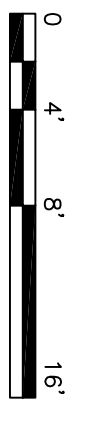

- GENERAL NOTES THIS SHEET:
1. ALL FIXTURES TYPE N UNLESS NOTED OTHERWISE.
 2. ALL WIRING SHALL BE 3/4" C. 2-#12 AWG AND 1-#12 GRD UNLESS NOTED OTHERWISE.
 3. ALL CONDUIT SHALL CONTAIN MINIMUM #12 AWG GROUND WIRE UNLESS NOTED OTHERWISE.
 4. ALL MOUNTING HEIGHTS SHOWN ARE TO BOTTOM OF FIXTURE AS MEASURED FROM FINISHED FLOOR ELEVATION.
 5. ALL TYPE N FIXTURES SHALL BE MOUNTED 21'-8" AFF.
 6. ALL LIGHT SWITCHES SHALL HAVE INTEGRAL TIMERS, MAXIMUM SETTING 4 HOURS. INTERMATIC FF4H.

PRE-FINAL SUBMISSION
 MAY 15, 2009
 NOT FOR CONSTRUCTION

<p>SCHLAFLY ENGINEERING LLC 121 SOUTH GENOIS STREET NEW ORLEANS, LA 70119 PHONE: 504-885-1947 FAX: 504-885-1930 M. KIMBALL SCHLAFLY, P.E. LA REG. 27699</p>	DEPARTMENT OF THE NAVY NAVAL FACILITIES ENGINEERING COMMAND NAVAL FACILITIES ENGINEERING COMMAND SOUTHEAST NAVAL AIR STATION JACKSONVILLE MISSISSIPPI JOHN C. STENNIS SPACE CENTER SOF RIVERINE AND COMBATANT CRAFT OPERATIONS FACILITY BLDG 2442 FLOOR PLAN - LIGHTING	DES. K. SCHLAFLY DRW. K. SCHLAFLY REVIEWED BY: R. WILISE P.N./CHK. T. ARMBR CHIEF ENGR/ARCH. P. DAMON	SEAL M. KIMBALL SCHLAFLY REG. NO. 27699 PROFESSIONAL ENGINEER IN ELECTRICAL ENGINEERING	DATE APPR
	CODE ID. NO. N4412 SIZE 0 SCALE 1/8" = 1'-0" DRAWING NO. ##### STA. PROJ. NO. ##### WORK ORDER NO. ##### CONSTR. CONTR. NO. N62467-05-D-0096 NAVFAC DRAWING NO. ##### SHEET XXX OF XXX	SYM DESCRIPTION DATE	DATE APPR	DATE APPR

1 2 3 4 5

A B C D

1 2 3 4 5