


BOAT STORAGE BLDG. 2442
FLOOR PLAN - POWER
 SCALE: 1/8"=1'-0"
 PLAN NORTH

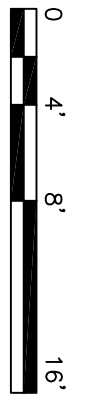

SPECIFIC NOTES THIS SHEET:

- 1 2-1/2" SCH 40 PVC ROUTED UNDERGROUND FROM BLDG 2440. SEE SHEET E2.2 FOR CONTINUATION. TURN UP THROUGH SLAB USING WRAPPED RIGID STEEL TO A POINT MINIMUM 6" ABOVE FLOOR. EXTEND TO PANEL USING RIGID STEEL CONDUIT THEREAFTER.
- 2 ROUTE 3/4" SCH 40 PVC UNDERGROUND FOR RECEPTACLE CIRCUIT. STUB UP INSIDE CMU WALL TO FLUSH-MOUNT RECEPTACLE.
- 3 ROUTE HOMERUN 3/4" SCH 40 PVC IN SLAB TO PANEL. TURN UP THROUGH SLAB USING PLASTIC-COATED RIGID STEEL TO A POINT MINIMUM 6" ABOVE FLOOR. EXTEND TO PANEL USING RIGID STEEL CONDUIT THEREAFTER.
- 4 PROVIDE HARD-WIRE CONNECTION TO FIRE ALARM CONTROL PANEL.
- 5 1" C: 3-#10 AWG AND 1-#10 GRD (LS-12,14). ROUTE TO PEDESTRIAN GATE. SEE SHEET E2.2 FOR CONTINUATION.

GENERAL NOTES THIS SHEET:

- 1. MINIMUM CONDUIT SIZE SHALL BE 3/4" UNLESS NOTED OTHERWISE. PROVIDE MINIMUM #10 AWG GROUND WIRE IN ALL CONDUIT UNLESS NOTED OTHERWISE.
- 2. ALL WIRE FOR RECEPTACLE CIRCUITS SHALL BE #10 AWG, UNLESS OTHERWISE NOTED.
- 3. ALL CONDUIT SHALL BE ROUTED OVERHEAD, UNLESS OTHERWISE NOTED.

PRE-FINAL SUBMISSION
 MAY 15, 2009
NOT FOR CONSTRUCTION

SYMBOL	DESCRIPTION	DATE	APPROVED

NAVFAC
 SCHLAFLY ENGINEERING LLC
 121 SOUTH GENOIS STREET
 NEW ORLEANS, LA 70119
 PHONE: 504-885-1947
 FAX: 504-885-1930
 M. KIMBALL SCHLAFLY, P.E.
 LA REG 27699

STATE OF LOUISIANA
 PROFESSIONAL ENGINEER
 M. KIMBALL SCHLAFLY
 REG. NO. 27699
 PROFESSIONAL ENGINEER
 IN ELECTRICAL ENGINEERING

DES: K. SCHLAFLY | DWG: K. SCHLAFLY
 REVIEWED BY: R. WILSON
 P.N./CHK: T. ARBER
 CHIEF ENGR/ARCH: P. DAMON

DEPARTMENT OF THE NAVY
 NAVAL FACILITIES ENGINEERING COMMAND
 NAVAL FACILITIES ENGINEERING COMMAND SOUTHEAST
 NAVAL AIR STATION JACKSONVILLE
 MISSISSIPPI
 JOHN C. STENNIS SPACE CENTER
SOF RIVERINE AND COMBATANT CRAFT OPERATIONS FACILITY
BLDG. 2442 FLOOR PLAN - POWER

CODE ID: N04412 | SIZE: 0
 SCALE: 1/8"=1'-0"
 DRAWING NO.: #####
 STA. PROJ. NO.: #####
 WORK ORDER NO.: #####
 CONSTR. CONTR. NO.: N02467-05-D-0096
 NAVFAC DRAWING NO.: #####
 SHEET: XXX OF XXX