


A


B

C

D

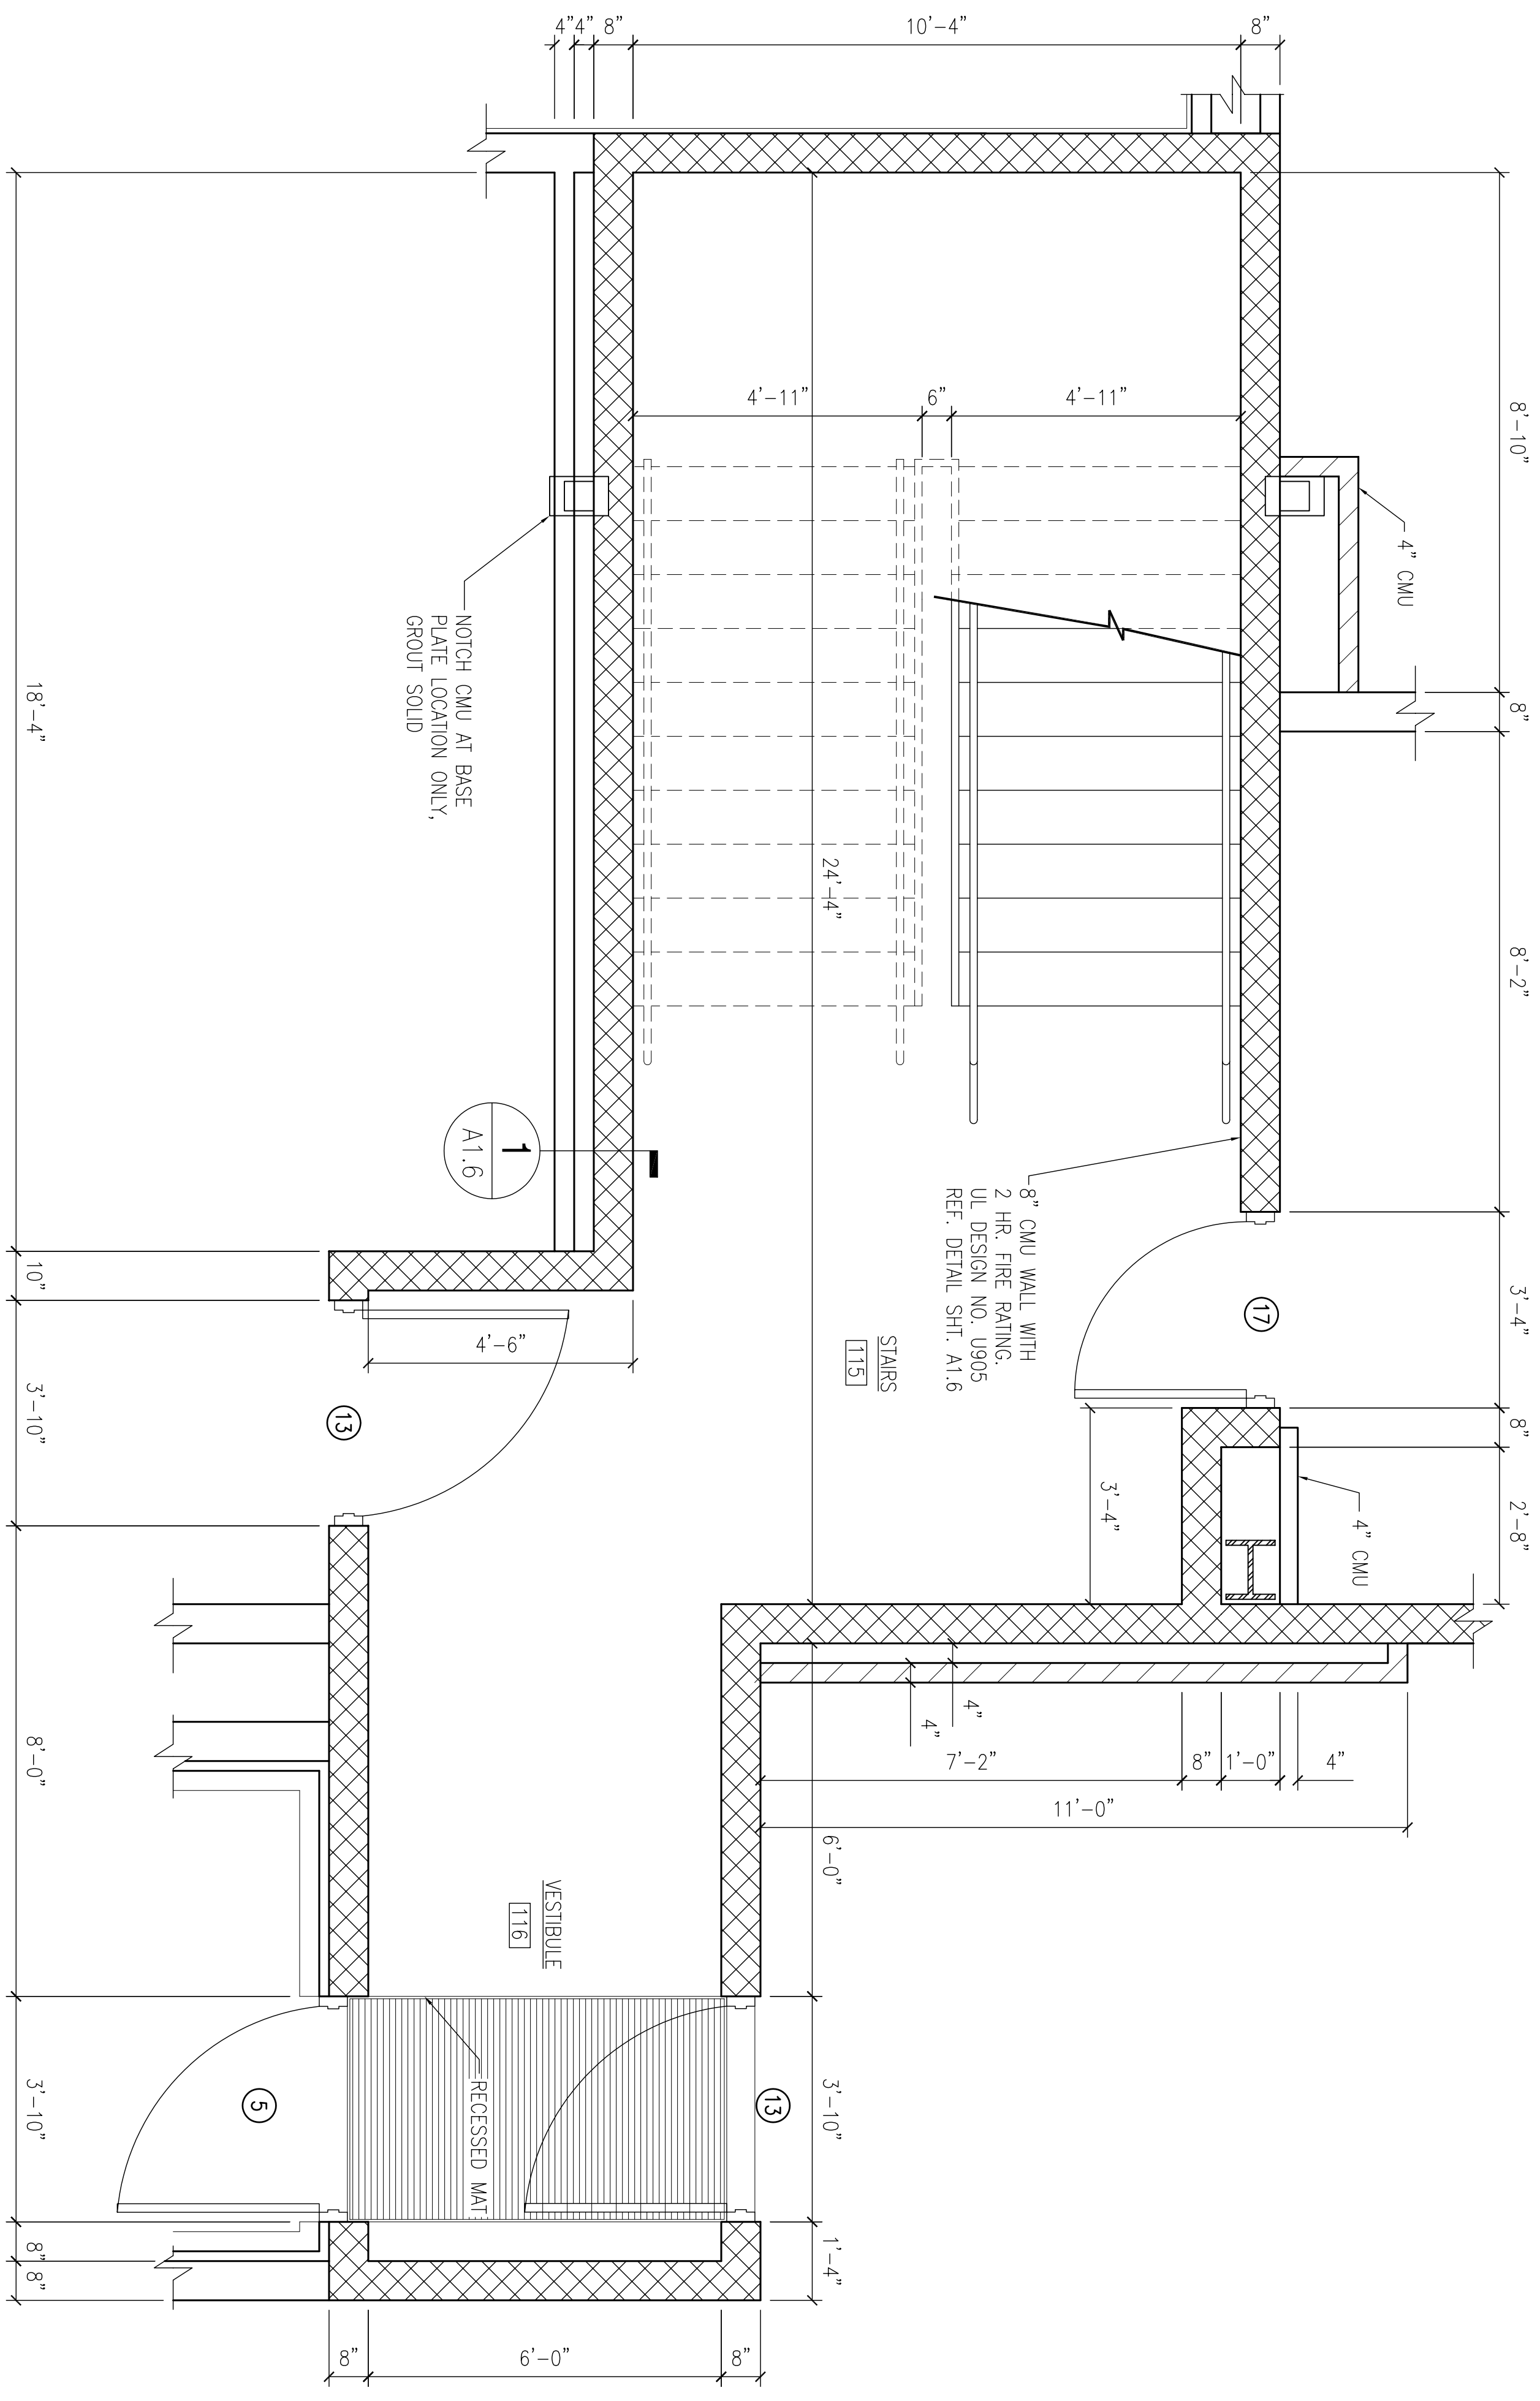

ENLARGED INTERIOR STAIR
AND VESTIBULE PLAN
SCALE: 1/2" = 1'-0"
PLAN NORTH

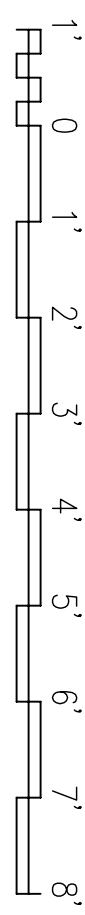


1

2

3


4

5

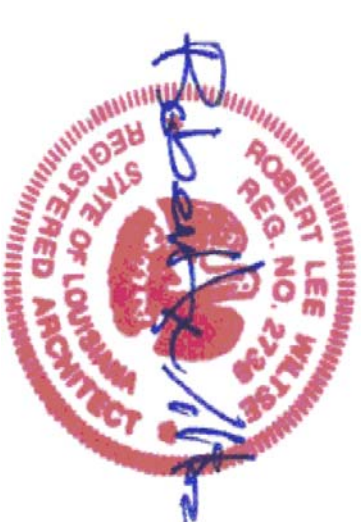

DEPARTMENT OF THE NAVY	NAVAL FACILITIES ENGINEERING COMMAND
NAVAL FACILITIES ENGINEERING COMMAND SOUTHEAST	NAVAL AIR STATION JACKSONVILLE
JOHN C. STENNIS SPACE CENTER	MISSISSIPPI
SOF RIVERINE AND COMBATANT CRAFT OPERATIONS FACILITY - PRE-FINAL	
ENLARGED INTERIOR STAIR & VESTIBULE PLAN	
SCALE: AS SHOWN	SIZE: 0
WORK ORDER NO. 510247	CONSTR. CENTER NO. N62467-05-0-0096
NAVFAC DRAWING NO. 15002690	SHEET 43 OF 132

DESIGNED BY: R. WITSE	DRAWN BY: J. WHELAN
CHECKED BY: T. ARBIB	DATE: 11-6-09
APPROVED BY: P. DAMMON	DATE: 11-6-09
PROJECT NO. 510247	CONTRACT NO. N62467-05-0-0096
NAVFAC DRAWING NO. 15002690	SHEET 43 OF 132

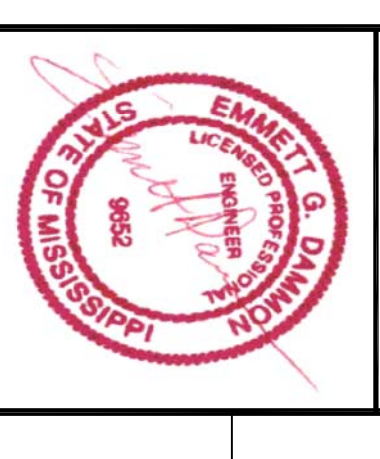

DAMMON ENGINEERING, INC.
 ENGINEER
 1000 PINEAPPLE CHASE
 SUITE 100
 SODDLE LAKE, LA 70087
 (985) 649-5812
 ESTABLISHED 1982



SYM	DESCRIPTION	DATE	APPR
	REVISED AS PER URS COMMENTS 9 OCTOBER 2009	11-6-09	RW

1

2

3

4

5

A

B

C

D