



1 2 3 4 5

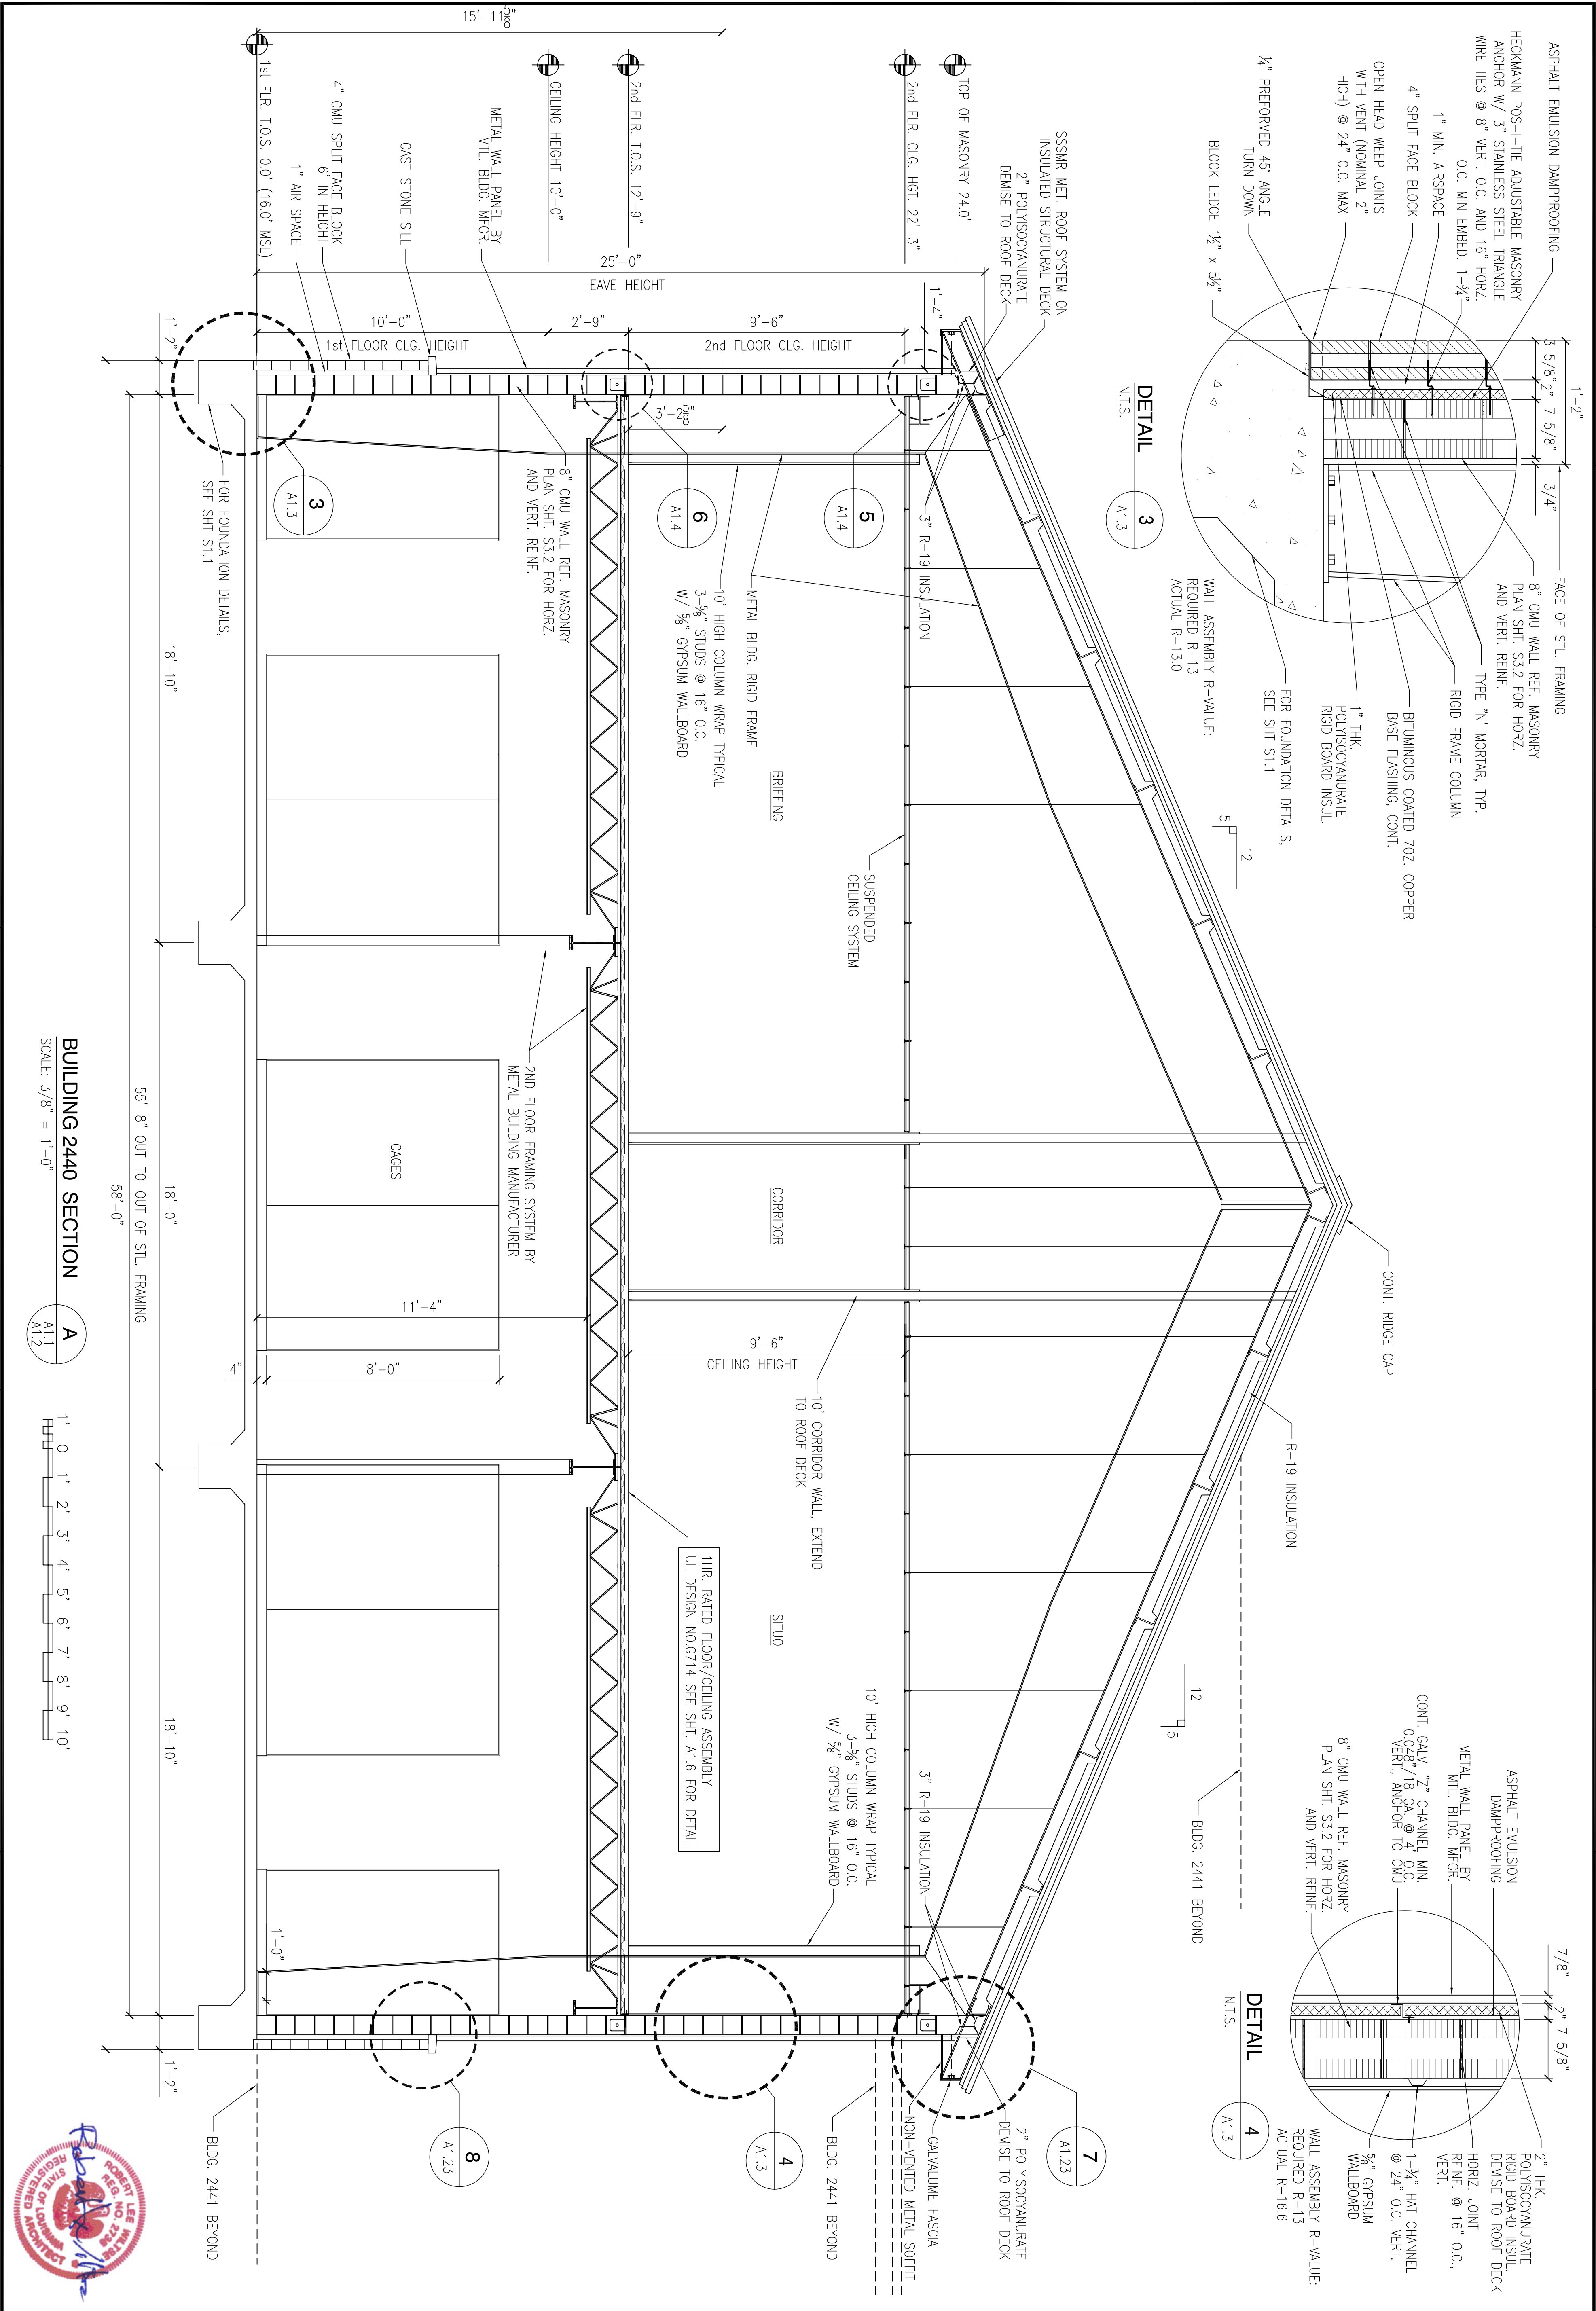



BUILDING 2440 SECTION

SCALE: 3/8" = 1'-0"

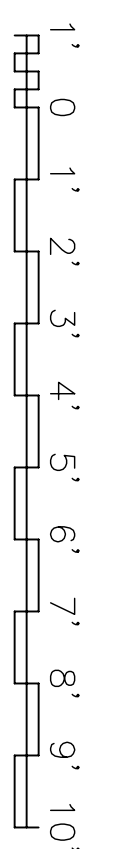

DEPARTMENT OF THE NAVY
NAVAL FACILITIES ENGINEERING COMMAND SOUTHEAST
 NAVAL AIR STATION JACKSONVILLE
 MISSISSIPPI
SOF RIVERINE AND COMBATANT CRAFT OPERATIONS FACILITY - PRE-FINAL
OPERATIONS BLDG. 2440 SECTION

DESIGNED BY: R. WILDER
 DRAWN BY: J. HERRMAN
 CHECKED BY: T. JARVIS
 PROJECT MANAGER: P. DAMMON
 DATE: 09/10/09

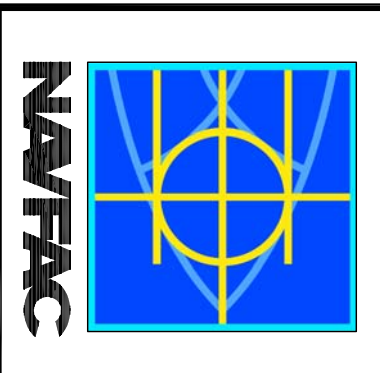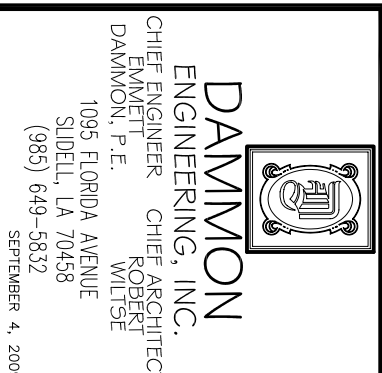

SYM	DESCRIPTION	DATE	APPR
	REVISED AS PER URS COMMENTS 9 OCTOBER 2009	11-6-09	RW