




RIGHT SIDE ELEVATION
SCALE: 1/8" = 1'-0"

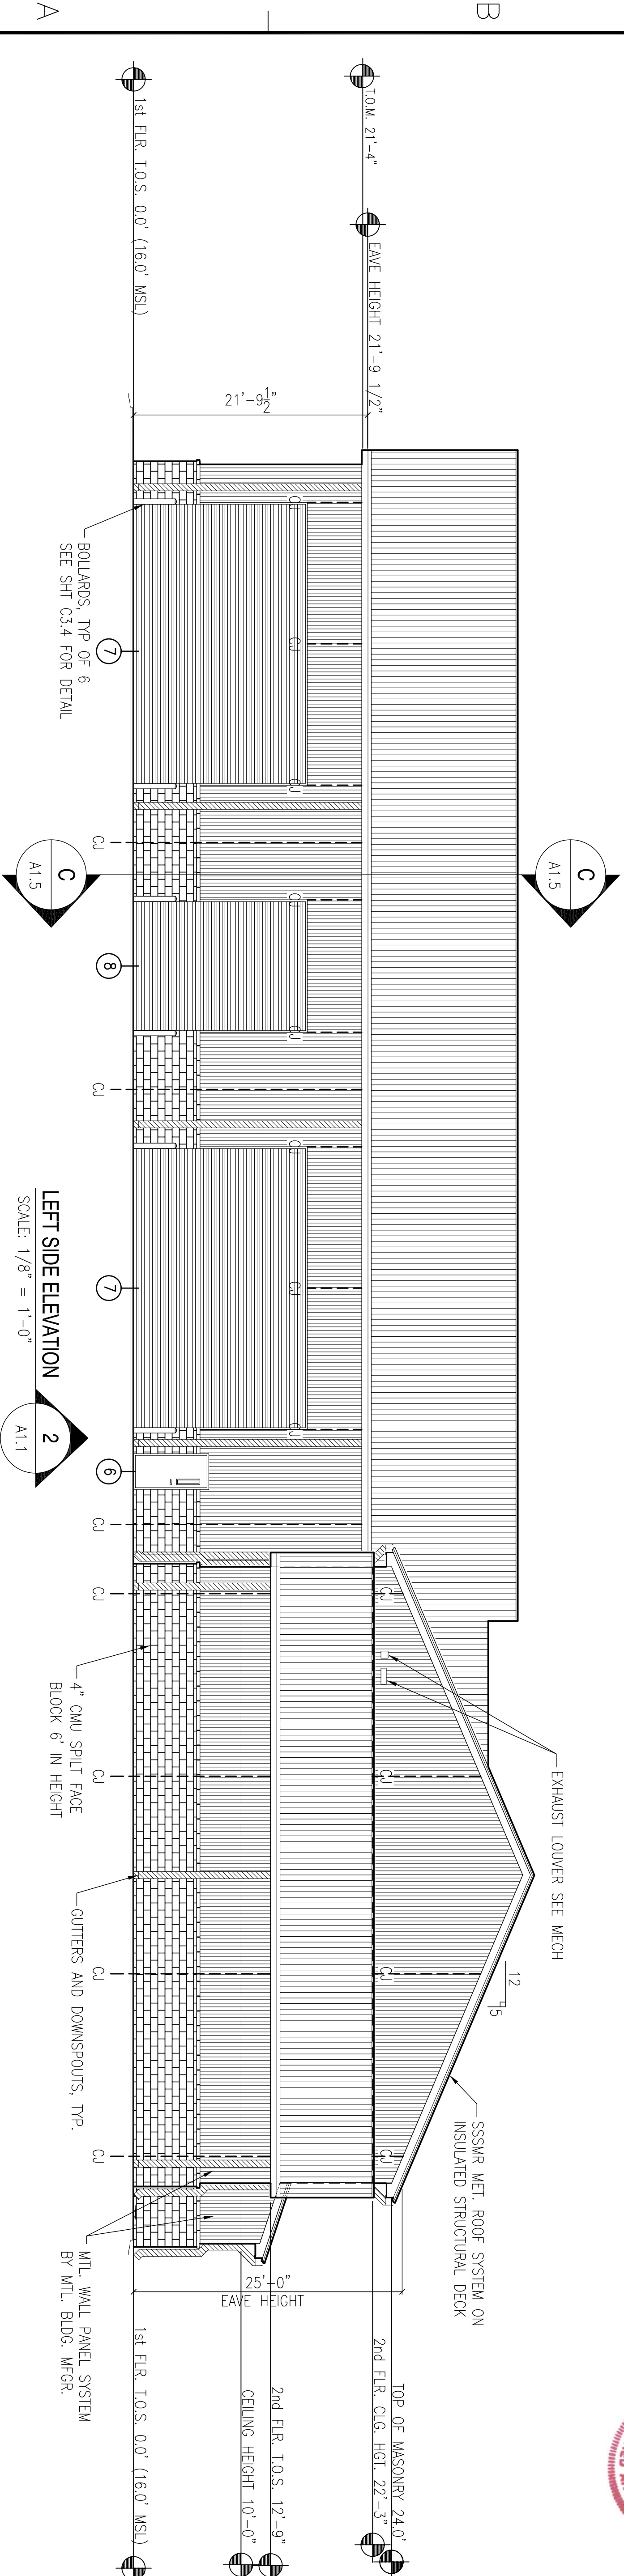

LEFT SIDE ELEVATION
SCALE: 1/8" = 1'-0"

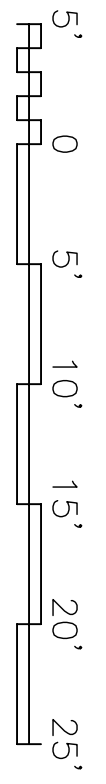

DAMMON ENGINEERING, INC.
REGISTERED PROFESSIONAL ENGINEERS
CHIEF ENGINEER: EMMET B. DAMMON
CHIEF ARCHITECT: ROBERT LEE WILSE
15006885
SUITE 100
15006885
SHOULDS, LA 70082
(985) 649-5312
ESTABLISHED 1978

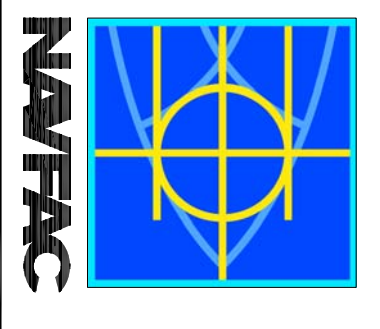

SYM	DESCRIPTION	DATE	APPR
	REVISED AS PER URS COMMENTS 9 OCTOBER 2009	11-6-09	RW

DEPARTMENT OF THE NAVY
NAVAL FACILITIES ENGINEERING COMMAND
NAVAL AIR STATION JACKSONVILLE
MISSISSIPPI
JOHN C. STENNIS SPACE CENTER
SOF RIVERINE AND COMBATANT CRAFT OPERATIONS FACILITY - PRE-FINAL
OPS./MAINT. BLDG. 2440/2441 ELEVATIONS

DESIGNED BY: R. WILSE
DRAWN BY: J. HERNANDEZ
CHECKED BY: T. JARVIS
CHIEF ENGINEER: E. DAMMON

NAVFAC DRAWING NO. 15006885
SHEET 38 OF 132