
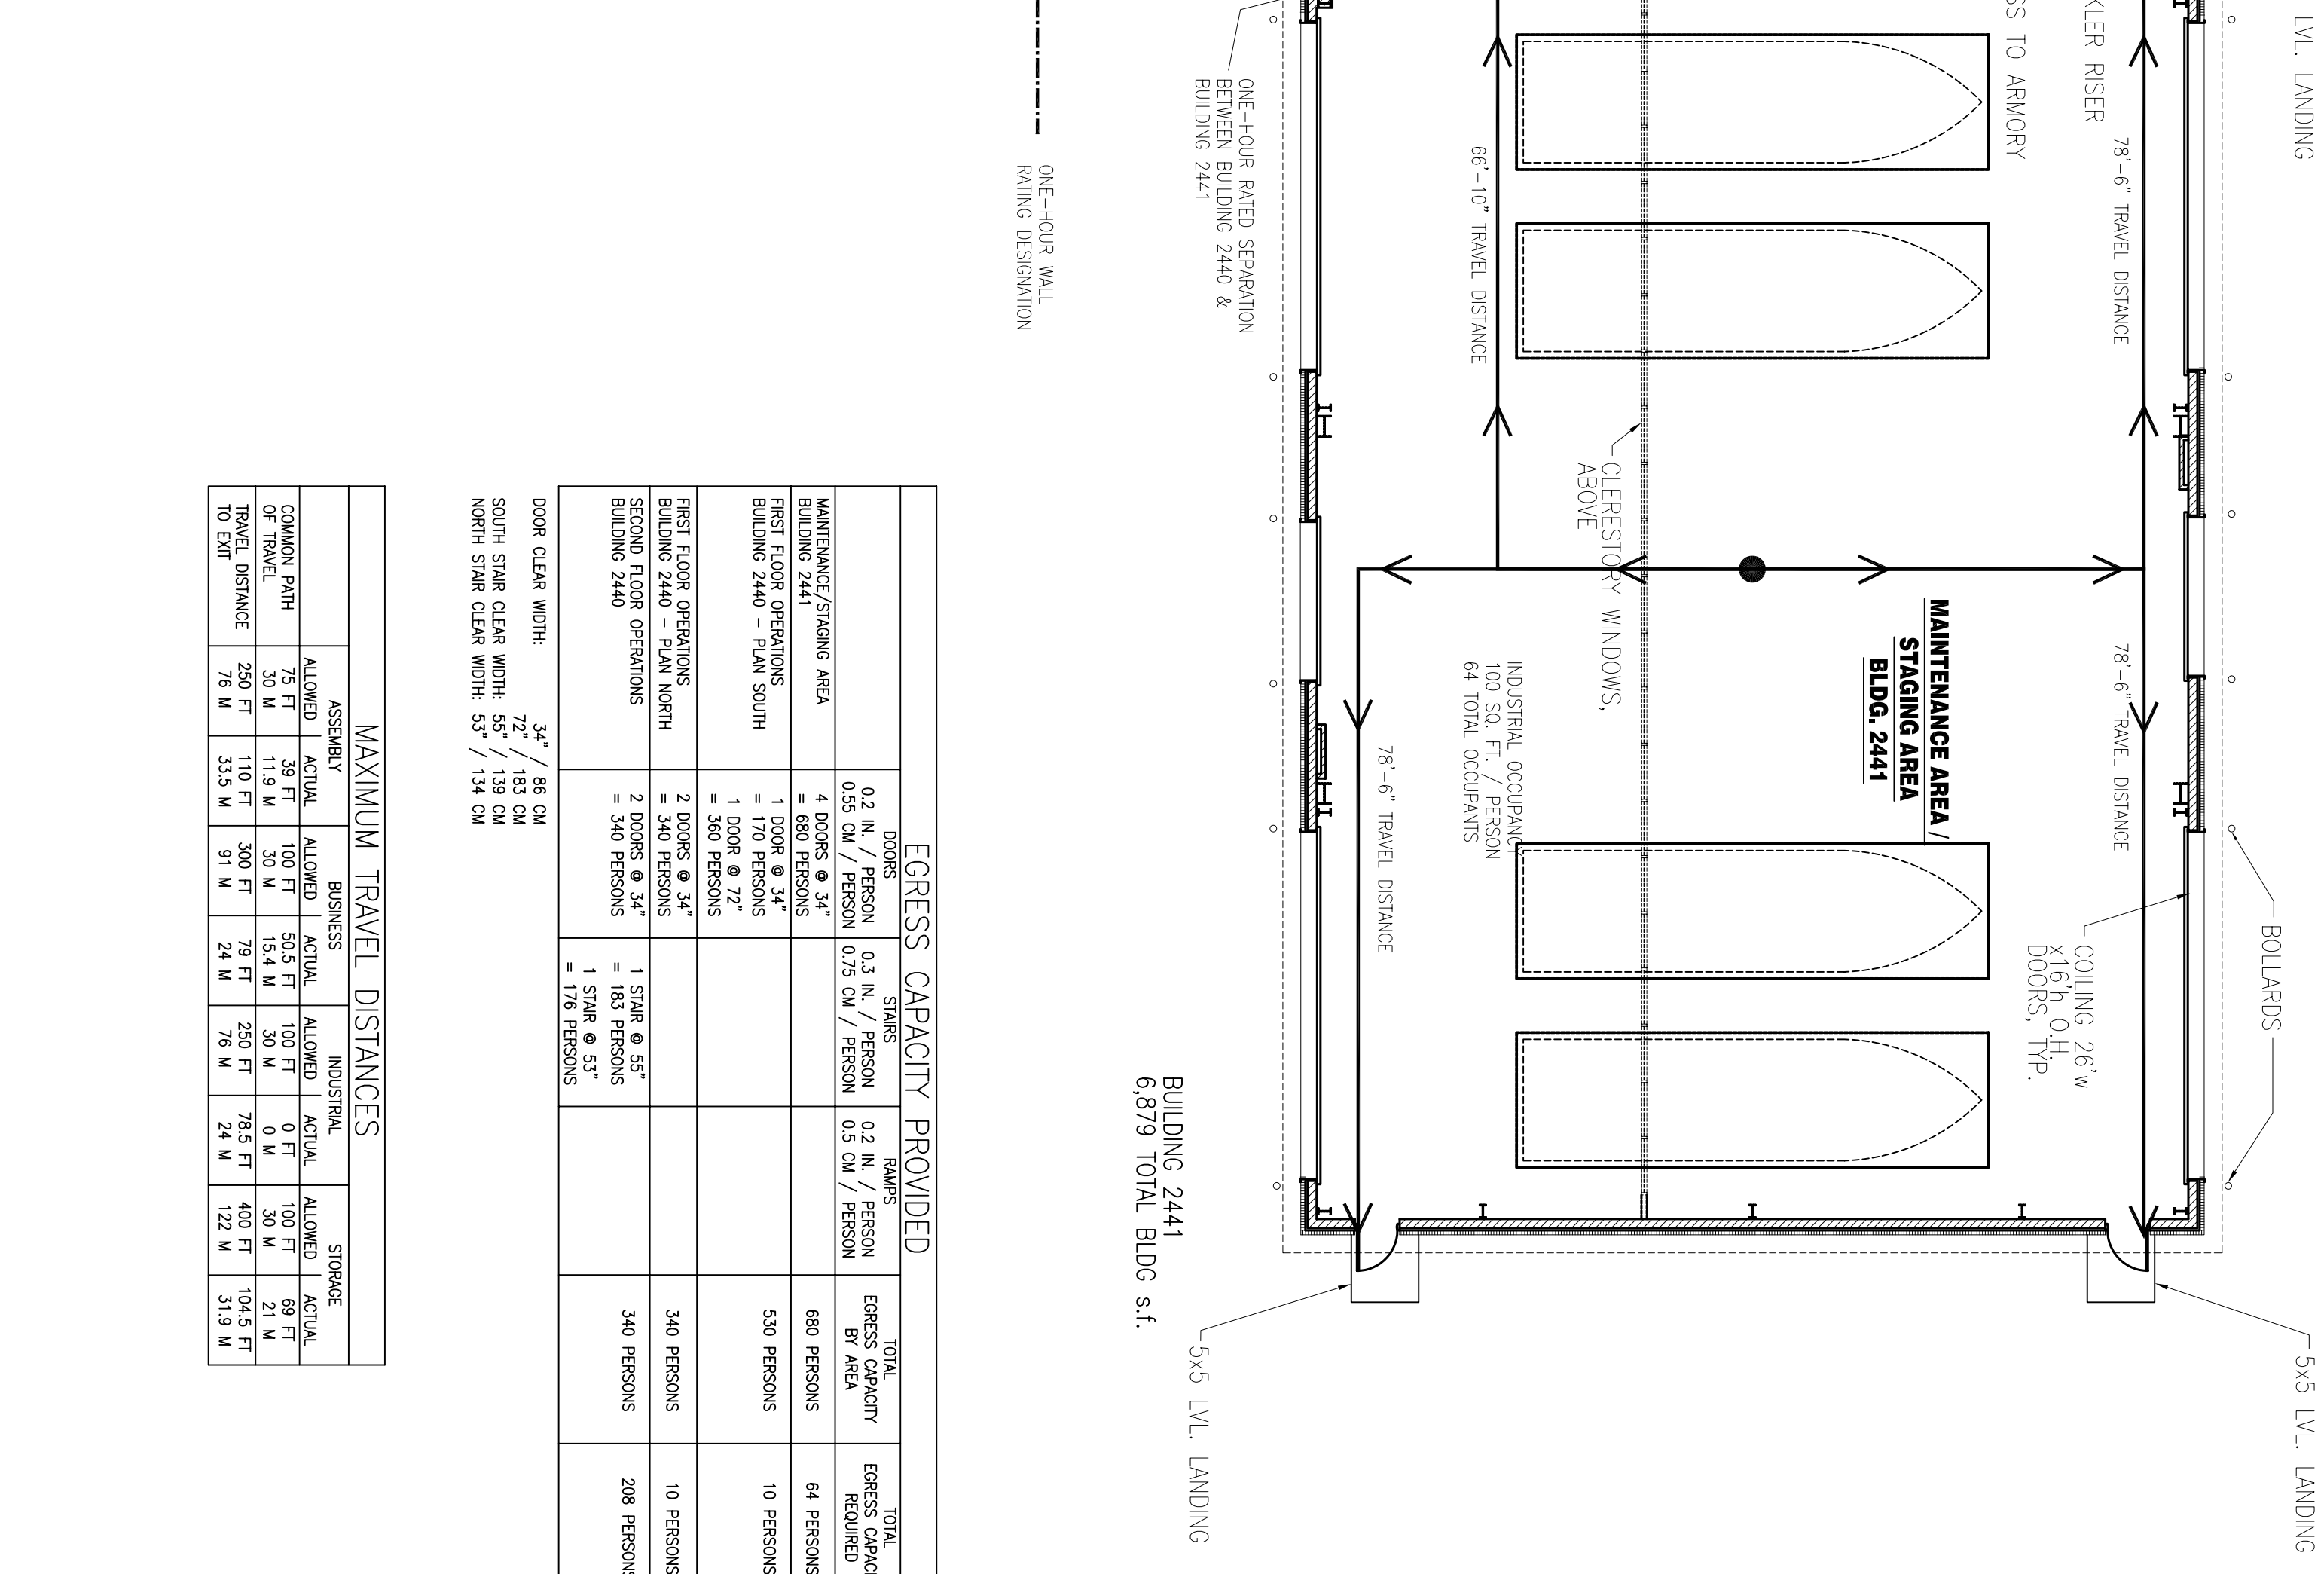
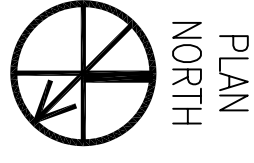


BUILDING 2440
15,451 TOTAL BLDG s.f.
8,584 1ST FLOOR s.f.
6,867 2ND FLOOR s.f.

**OPERATIONS BLDG.
2440/2441 FIRST FLOOR
LIFE SAFETY PLAN**

SCALE: 3/32" = 1'-0"

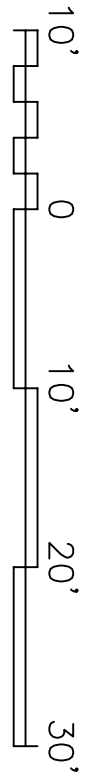



BUILDING 2441
6,879 TOTAL BLDG s.f.

EGRESS CAPACITY PROVIDED		TOTAL EGRESS CAPACITY REQUIRED	
DOOR CLEAR WIDTH:	34" / 86 CM		
	72" / 183 CM		
	55" / 139 CM		
	53" / 134 CM		

MAXIMUM TRAVEL DISTANCES							

**OPERATIONS BLDG.
2440/2441 SECOND FLOOR
LIFE SAFETY PLAN**

SCALE: 3/32" = 1'-0"

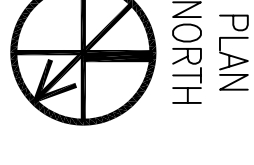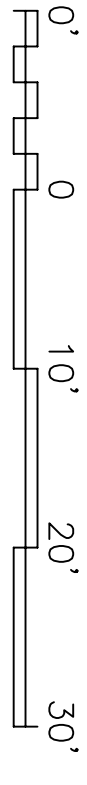

ENGINEERED FIRE PROTECTION, LLC
DAVID L. MILLER, P.E.
11920 RICHROCK AVENUE
Baton Rouge, Louisiana 70814
(225) 273-5040 FAX (225) 279-5535

DEPARTMENT OF THE NAVY
NAVAL FACILITIES ENGINEERING COMMAND
NAVAL AIR STATION JACKSONVILLE
JOHN C. STENNIS SPACE CENTER MISSISSIPPI
SOF RIVERINE AND COMBATANT CRAFT OPERATIONS FACILITY
OPS./,AINT. BLDG. 2440/2441 LIFE SAFETY PLAN

DESIGNED BY: DAVID L. MILLER
REVIEWED BY: DAVID L. MILLER
DATE: 4/2009

DAMON ENGINEERING, INC.
1055 FLORIDA AVENUE
SUITE 14
SHREVEPORT, LA 70568
(985) 649-5832

SYM	DESCRIPTION	DATE	APPR
	REVISD AS PER URS COMMENTS 9 OCTOBER 2009		
		11-6-09	