

A

B

C

D

1

2

3

4

5


1

2




3

4

5

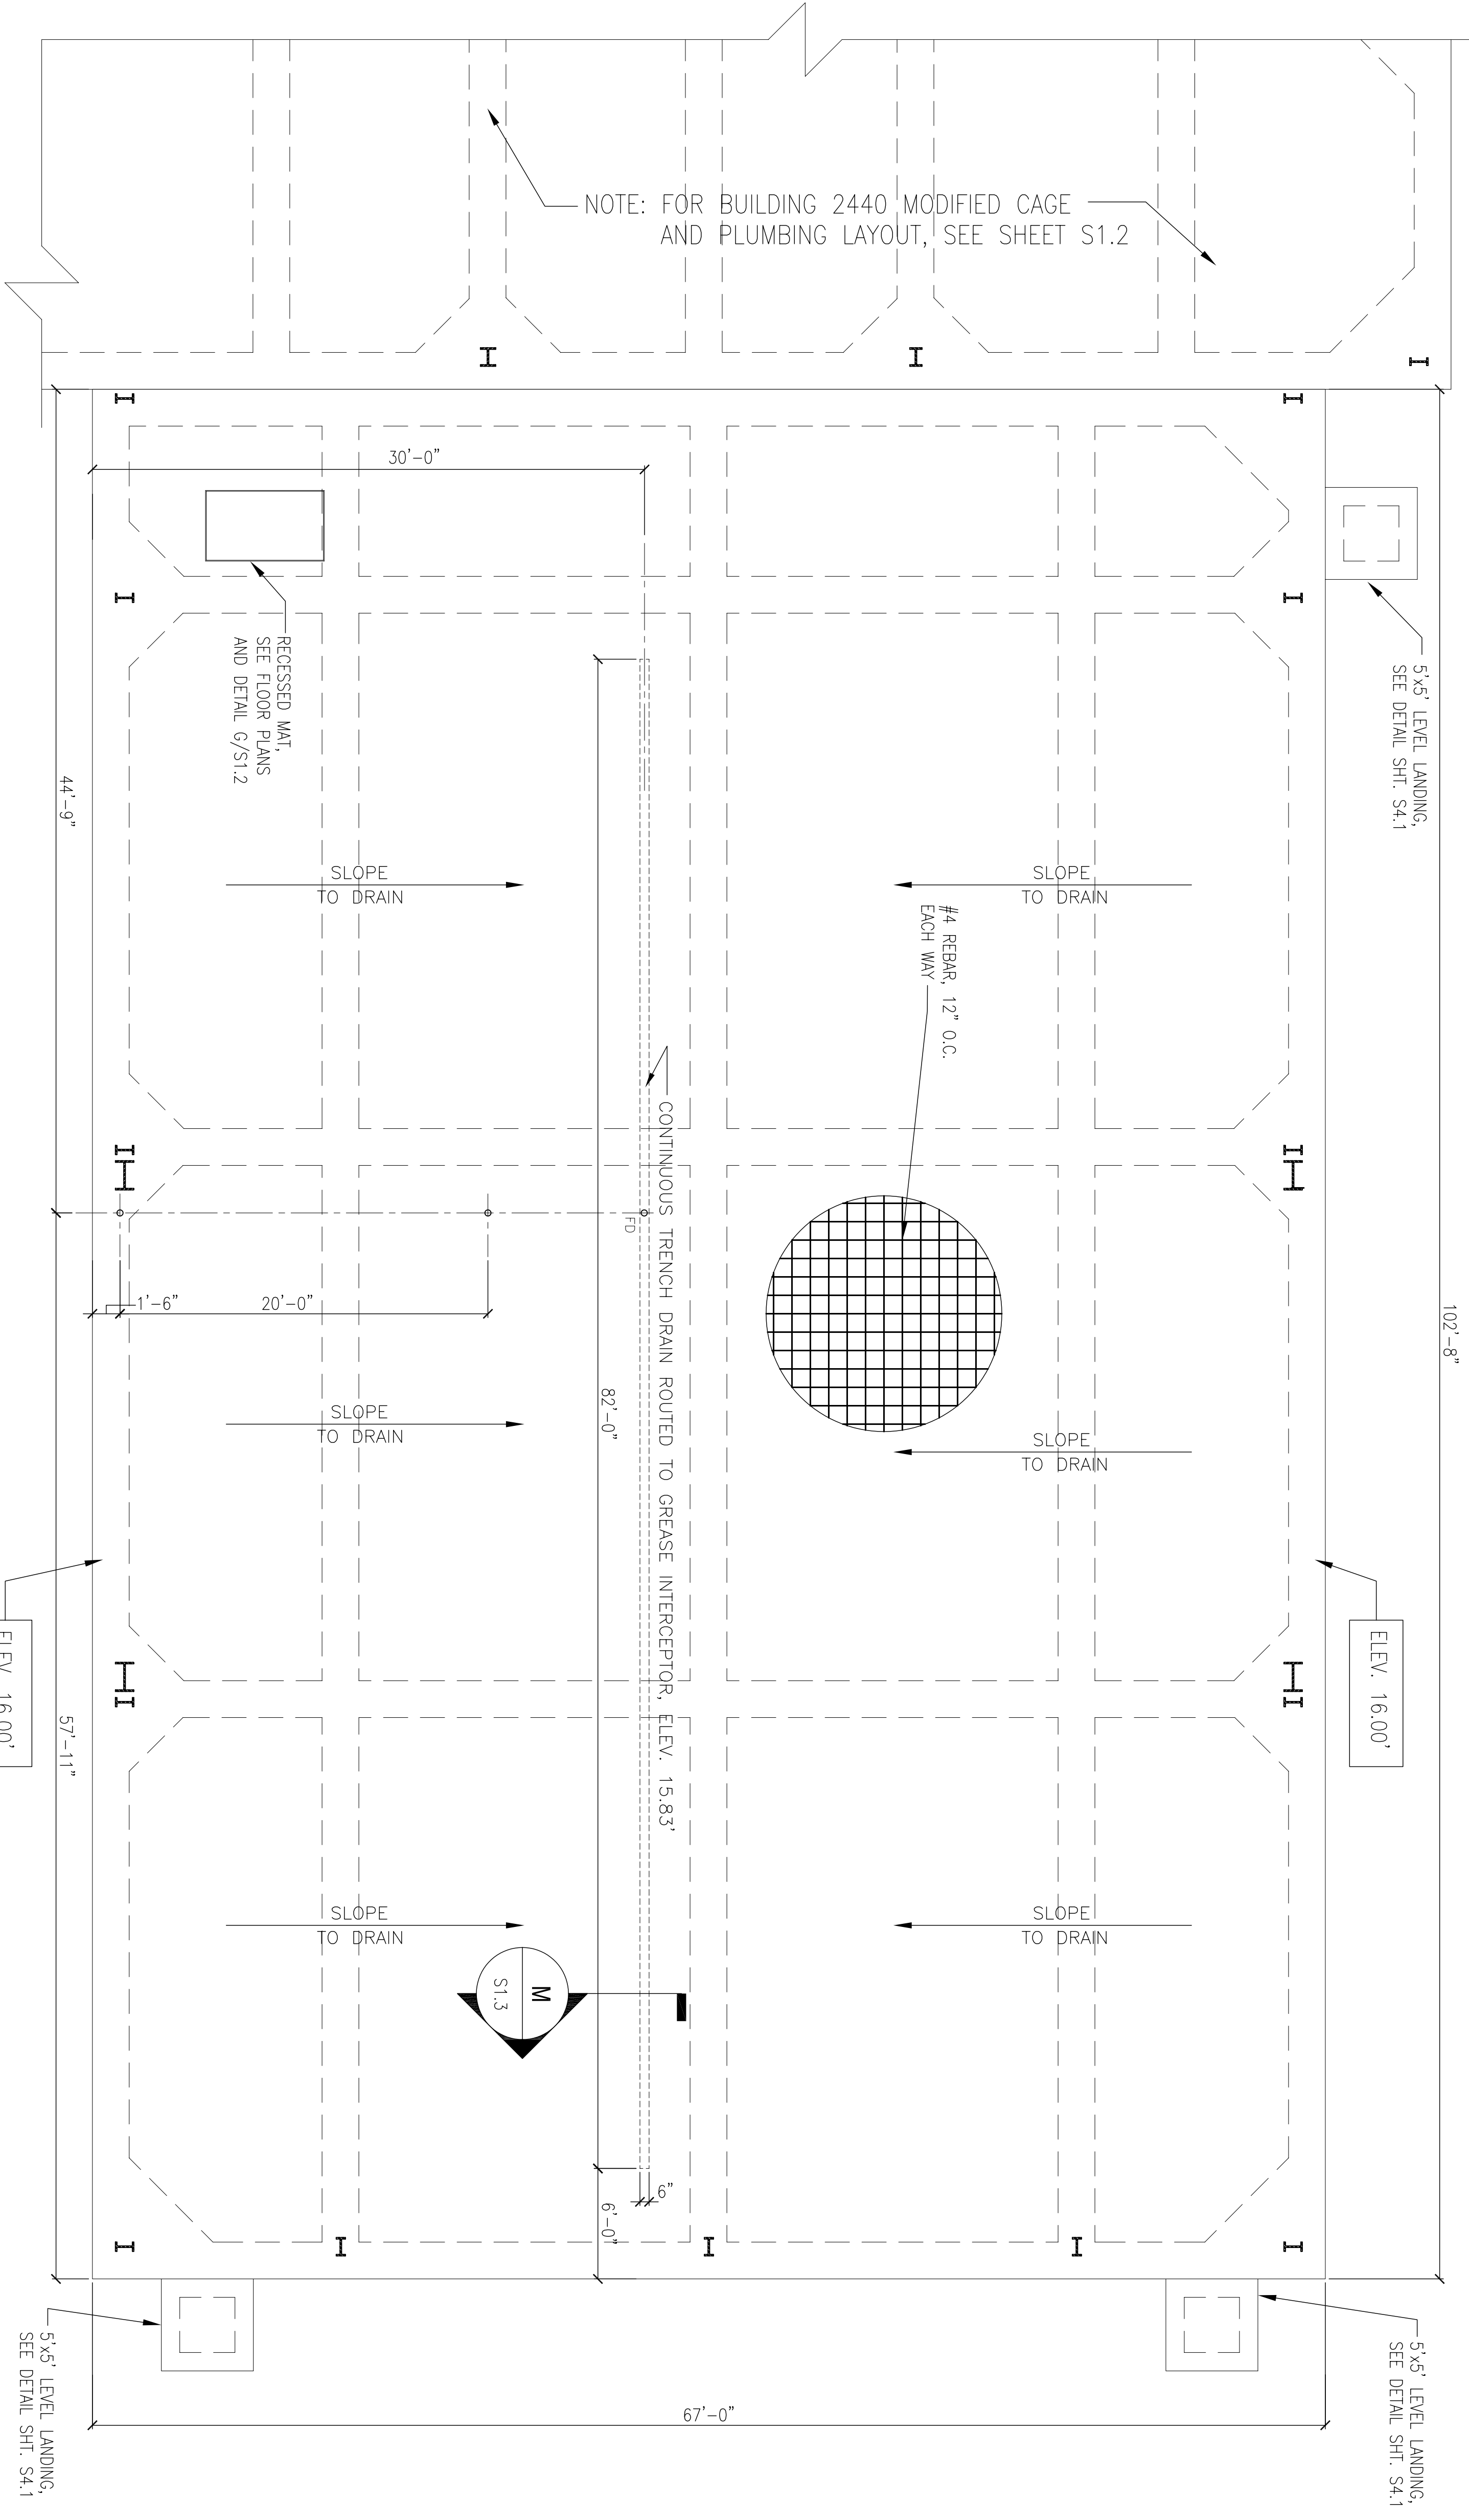

BLDG. 2441 MODIFIED PLUMBING LAYOUT
 SCALE: 3/16" = 1'-0"

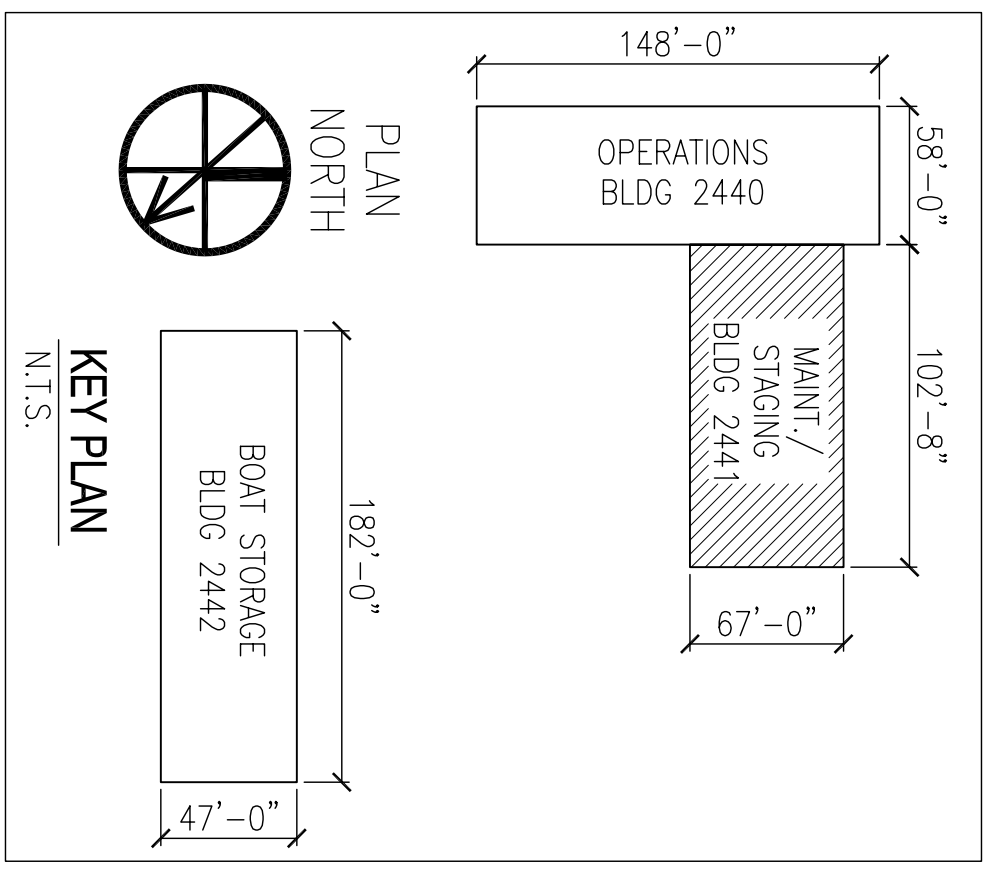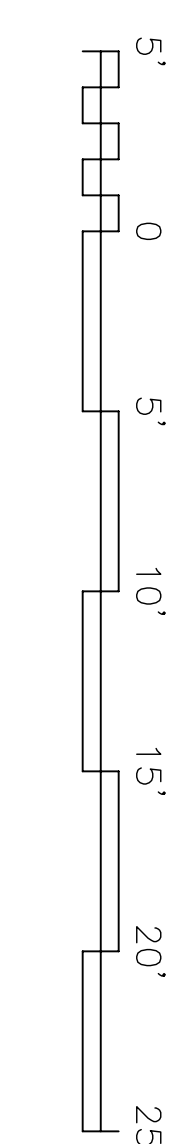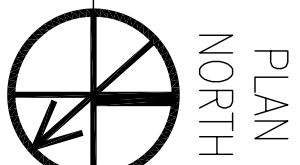

SYM	DESCRIPTION	DATE	APPR

DEPARTMENT OF THE NAVY
 NAVAL FACILITIES ENGINEERING COMMAND SOUTHEAST
 NAVAL AIR STATION JACKSONVILLE
 JOHN C. STENNIS SPACE CENTER MISSISSIPPI
SOF RIVERINE AND COMBATANT CRAFT OPERATIONS FACILITY - PRE-FINAL
BLDG. 2441 MODIFIED PLUMBING LAYOUT

DESIGNER: C. DAMMON
 CHECKED BY: S. WILSON
 DRAWN BY: T. ARBIB
 PROJECT FILE NO.: 15006721
 SHEET NO.: 74 OF 132



DAMMON ENGINEERING, INC.



EMMET B. DAMMON
 LICENSED PROFESSIONAL ENGINEER
 STATE OF MISSISSIPPI
 LICENSE NO. 9652