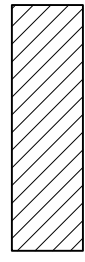
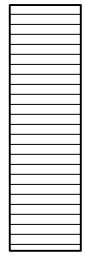


FINISH SCHEDULE										
ROOM NAME	WALLS C3010 (NOTE 1)	STC REDD./PRVD.	EXTEND WALL TO DECK ABOVE	FLOOR C3020	WALL BASE C302008	CEILING C3030 (NOTE 1)	CABINETRY	NOTES	SQ. FT. REDD./PRVD.	COMMENTS
INTERIOR	EP/MP1	NA	NO	CONC	RB	PS / MP1	NA	(NOTE 1) (NOTE 2)	9207 / 8554	

- NOTES:
1. PAINT ALL STRUCTURAL STEEL COLUMNS, BRACING AND OTHER STRUCTURAL MEMBERS UNLESS INDICATED OTHERWISE.
2. "PAINTED STRUCTURE" INCLUDES ALL VERTICAL AND HORIZONTAL STRUCTURAL MEMBERS OCCURRING WITHIN THIS SPACE.

DOOR & HARDWARE SCHEDULE								
MARK	DETAILS HEAD JAMB	SILL	SIZE	DOOR TYPE	FRAME	HINGE	LOCK	REMARKS
EXTERIOR DOORS								
1	12 A1.20	13 A1.20	3/0 x 6/8	INSULATED HOLLOW METAL	STEEL HOLLOW METAL	BUTT 1-1/2 PR	KEYED HANDLE / OFFICE METAL	ACCESSORIES INCLUDE: THRESHOLD, WEATHERSTRIP, DOOR STOP, SILENCER, CLOSER, KICK PLATES AT INTERIOR AND VISION LITE
2	26 A1.21	27 A1.21	26/0 x 16/0	OVERHEAD DOOR				

WALL LEGEND:	
	8" CMU
	BLOCK LEDGE

WINDOW SCHEDULE								
MARK	DETAILS HEAD JAMB	SILL	SIZE	DOOR / WINDOW TYPE	FRAME	GLASS	LITES	REMARKS
A	23 A1.22	24 A1.22	4/0 x 3/6	FIXED	ALUMINIUM	TINTED, INSULATED, LOW-E	NONE	

REVDATE:

A

B

C

D

1


2

3

4

5

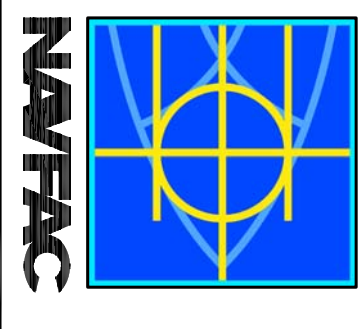

<p>DEPARTMENT OF THE NAVY NAVAL FACILITIES ENGINEERING COMMAND SOUTHEAST IPT GULF COAST</p> <p>MISSISSIPPI JOHN C. STENNIS SPACE CENTER SOF RIVERINE AND COMBATANT CRAFT OPERATIONS FACILITY - PRE-FINAL</p> <p>DOOR, WINDOW & FINISH SCHEDULES</p>	<p>NAVAL FACILITIES ENGINEERING COMMAND NAVAL AIR STATION JACKSONVILLE</p> <p>SCALE: AS SHOWN</p> <p>DATE: 15/06/03</p>	<p>DESIGNED BY: R. WILSE</p> <p>DRAWN BY: J. WILSON</p> <p>CHECKED BY: T. ARBIB</p> <p>IN CHARGE: P. DAMMON</p>	<p>REGISTERED PROFESSIONAL ENGINEER STATE OF MISSISSIPPI LICENSE NO. 9652</p>	<p>DAMMON ENGINEERING, INC. 1000 W. UNIVERSITY BLVD. SUITE 100 MOBILE, AL 36688 (909) 649-5312</p>		<table border="1"> <thead> <tr> <th>SYM</th> <th>DESCRIPTION</th> <th>DATE</th> <th>APPR</th> </tr> </thead> <tbody> <tr> <td> </td> <td> </td> <td> </td> <td> </td> </tr> </tbody> </table>	SYM	DESCRIPTION	DATE	APPR				
SYM	DESCRIPTION	DATE	APPR											

A

B

C

D

A2.3

08/06/03 REVISION: 01 JAN 2009