

A

B

C

D

1

2

3

4


5

LANDSCAPING NOTES

1. EDGING MATERIALS: PROVIDE CONCRETE. EDGING MATERIAL AROUND ALL LANDSCAPE BEDS AND INDIVIDUALLY PLANTED SPECIMEN PLANTS. COLOR SHALL BE GREEN.
2. WEED FABRIC: PROVIDE A WEED BARRIER FABRIC OF SHEET POLYETHYLENE CONFORMING TO ASTM D 2103 OR OTHER POLYPROPYLENE OR POLYESTER FABRIC SPECIFICALLY DESIGNED FOR WEED CONTROL PURPOSES BENEATH ALL AREAS THAT DO NOT UTILIZE A SHRUB OR GROUND COVER THAT AT MATURITY WILL COVER THE GROUND 100 PERCENT. COVER WITH A MINIMUM 3 INCH DEPTH ORGANIC MULCH.
3. DRAINAGE: PROVIDE FOR PROPER DRAINAGE OF PLANTING PITS AND BED AREAS DUE TO SOIL CONDITIONS OR WATER TABLE HEIGHTS THAT MAY BE DETERMINAL TO THE GROWTH OF THE SPECIFIED PLANT MATERIALS. GRADING OF TURF AREAS AND PLANTING AREAS SHALL PROVIDE SLOPES THAT ARE SMOOTH AND CONTINUOUS AND PROVIDE POSITIVE DRAINAGE IN ALL AREAS. PROVIDE SUB-SURFACE DRAINAGE WHERE SOIL OR OTHER CONDITIONS DO NOT ALLOW SURFACE DRAINAGE.
4. ALL AREAS DISTURBED BY THE CONTRACTOR'S OPERATIONS SHALL BE GRASSED. SOD ALL DITCHES IN ENTIRETY AND WITHIN 5 FEET OF ALL PAVEMENTS AND BUILDINGS. SOD FULL AREA AROUND OPERATIONS BUILDING. ALL OTHER AREAS DISTURBED BY CONTRACTOR'S OPERATIONS SHALL BE HYDRO SEEDED. ALL SOD SHALL BE CENTIPEDE. ALL HYDRO SEEDING SHALL BE BERMUDA.

DUMPSTER W/ 8" CMU BLOCK 6 FEET HIGH ON THREE SIDES. COLOR AND TYPE SHALL MATCH NEW BUILDINGS.

MATCHLINE SEE SHT C4.2

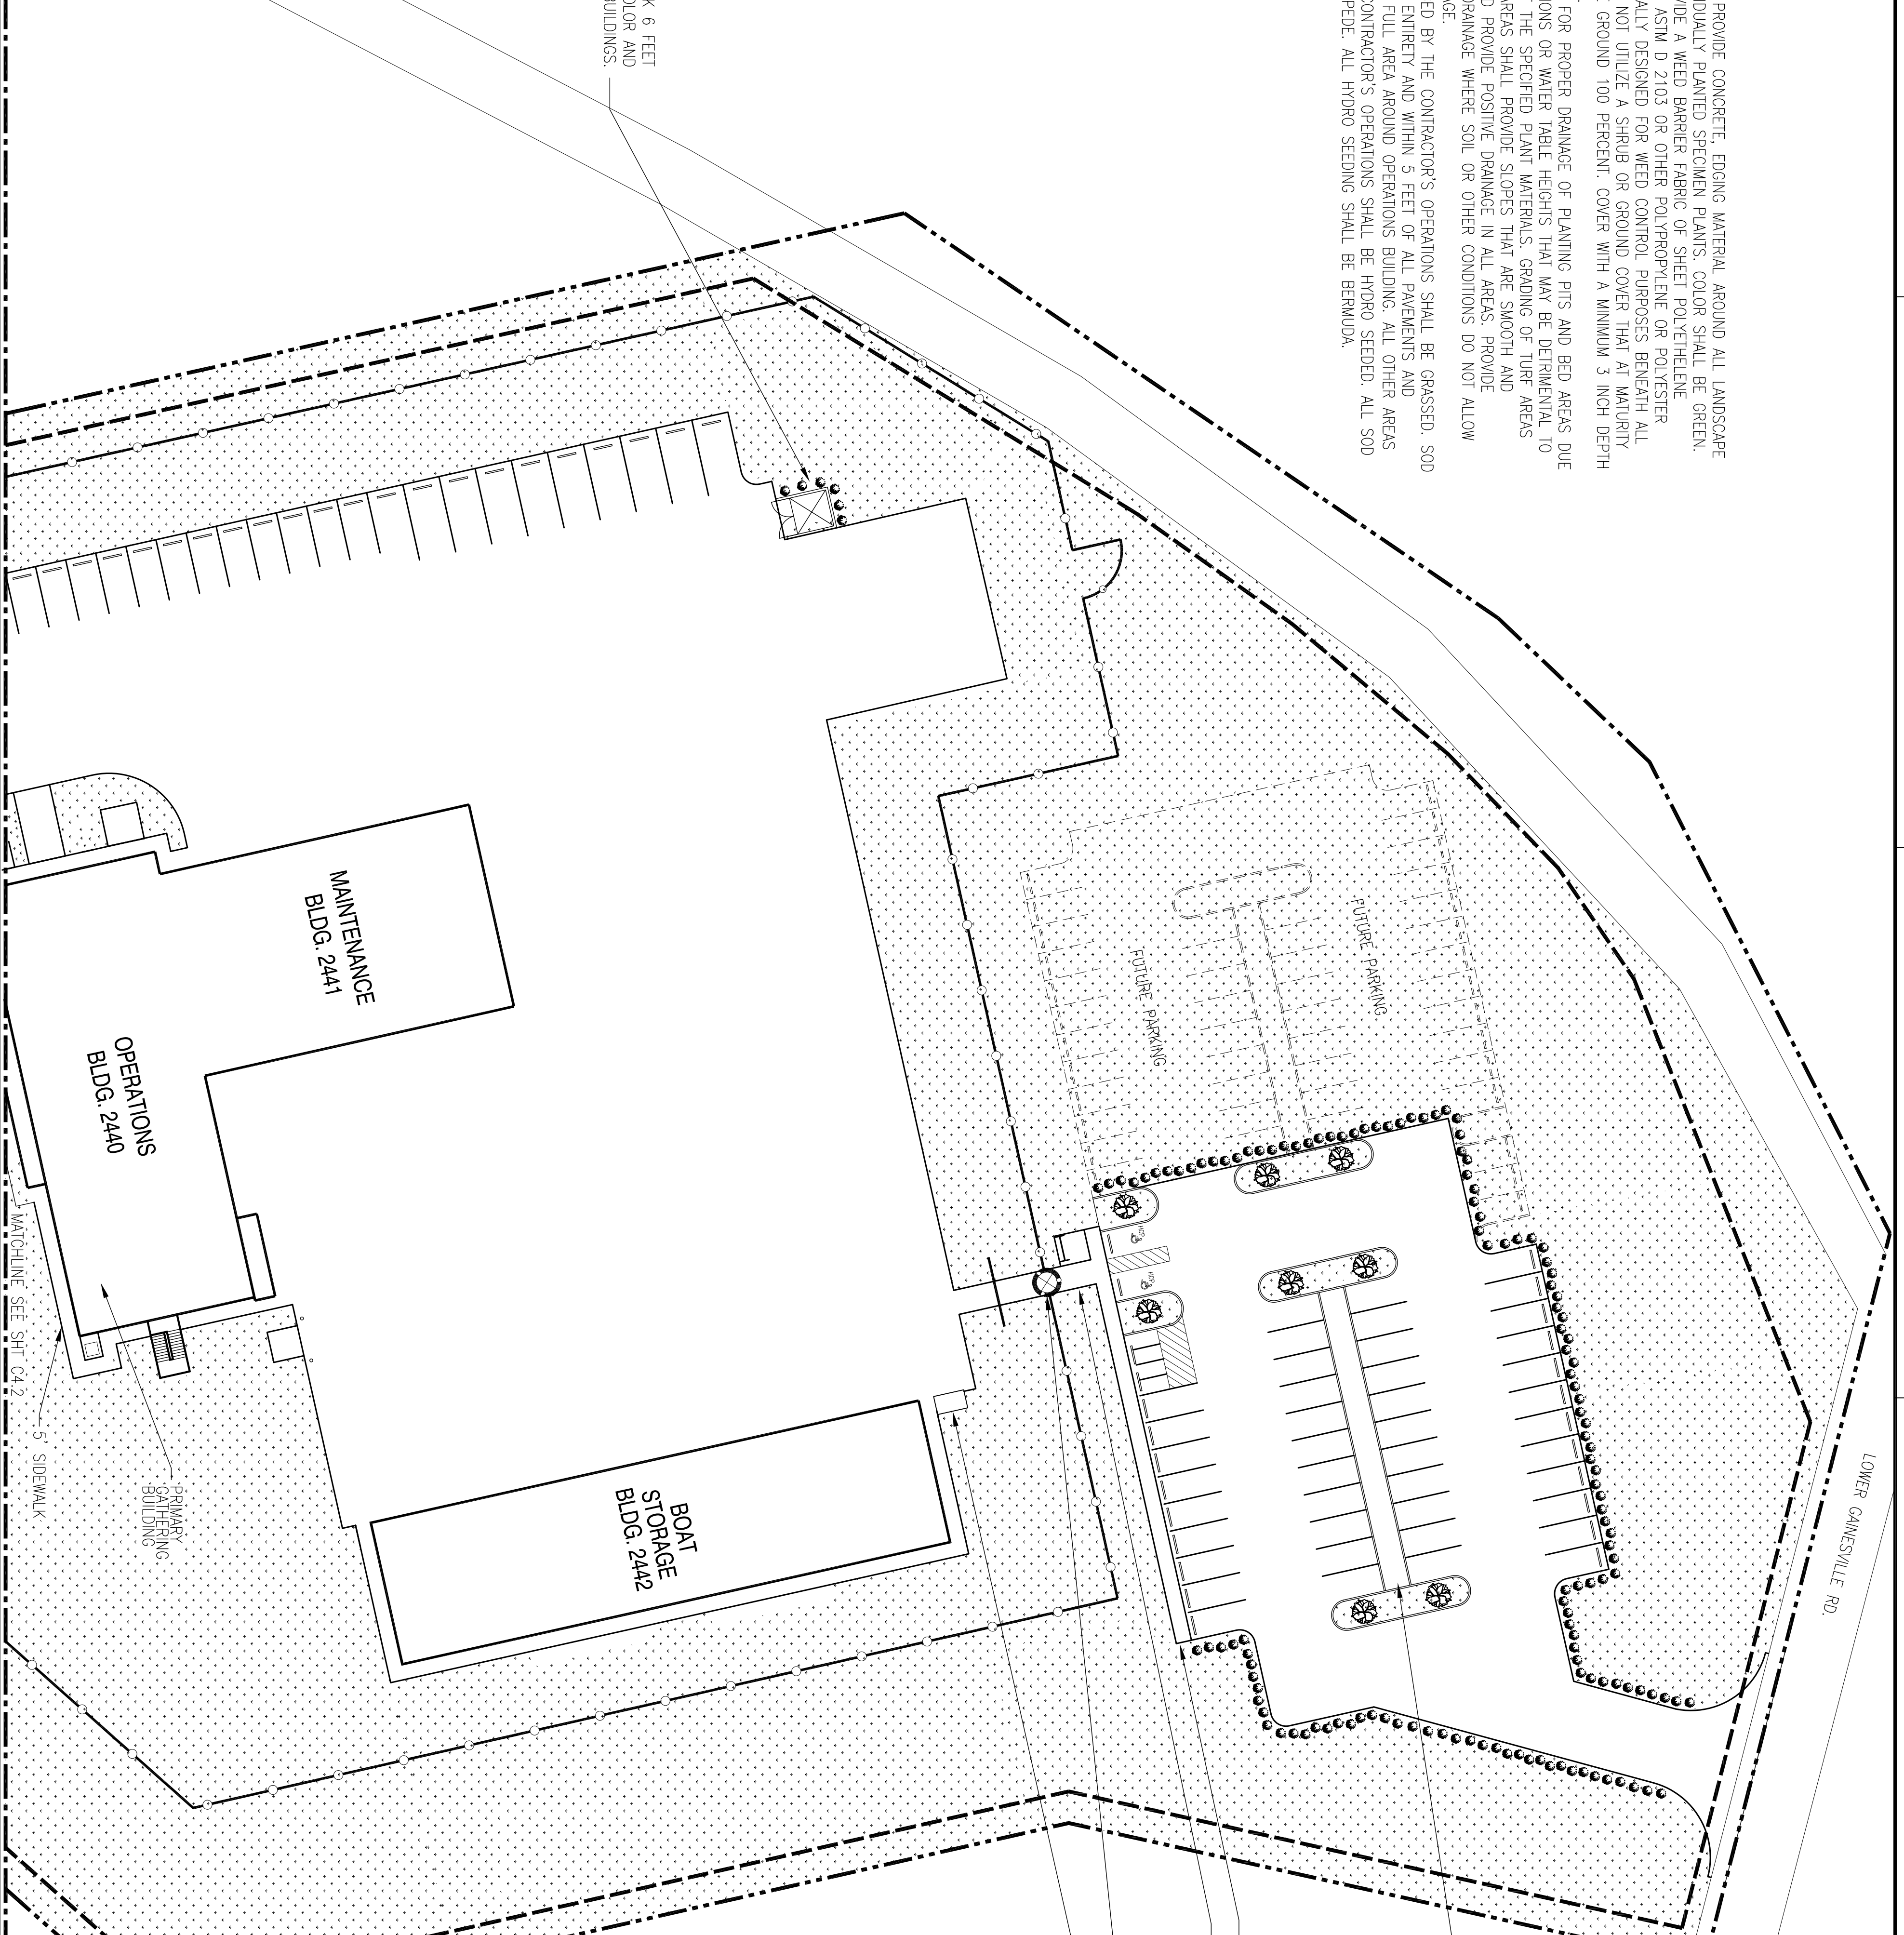

LOWER GAINESVILLE RD.

LANDSCAPING LEGEND


- NATIVE TYPE TREE. ONLY IN ISLANDS. MAGNOLIAS PREFERRED. QTY: 8. MINIMUM OF 10' TO 12' HIGH CALIPER OF 2 1/2" MEASURED AT 2 FT. ABOVE THE GROUND
- SHRUB, DROUGHT RESISTANT. QTY: 146 SHALL NO EXCEED 4' IN HEIGHT AT MATURITY
- SOD OR HYDROSEEDING. REF. LANDSCAPING NOTE #4

ALLOWABLE CONST. WORK AREA / LIMIT OF CLEARING

SILT FENCING LINE

LANDSCAPING PLAN PART 1

SCALE: 1"=30'-0"

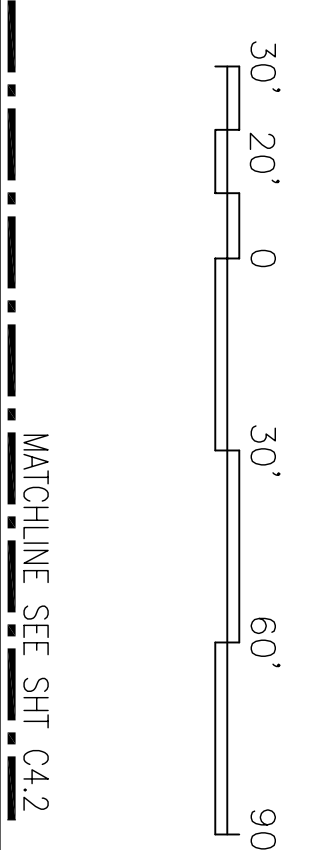

MATCHLINE SEE SHT C4.2

DEPARTMENT OF THE NAVY NAVAL FACILITIES ENGINEERING COMMAND SOUTHEAST NAVAL AIR STATION JACKSONVILLE		NAVAL FACILITIES ENGINEERING COMMAND MISSISSIPPI	
JOHN C. STENNIS SPACE CENTER		SOF RIVERINE AND COMBATANT CRAFT OPERATIONS FACILITY - PRE-FINAL	
LANDSCAPING PLAN PART 1			
DESIGNED BY: R. WILSE DRAWN BY: J. HERRMAN CHECKED BY: T. JARVIS IN CHARGE: P. DAMMON		DAMMON ENGINEERING, INC. 1000 PINEVIEW DRIVE SUITE 100 BOSSIERE, LA 70050 (985) 649-8312	
SHEET NO. 21 OF 132 DATE: 01 JAN 2009	C4.1	SYM	DESCRIPTION
DATE	APPR		