

BOAT STORAGE BLDG. 2442
FLOOR PLAN - POWER
 SCALE: 1/8"=1'-0"
 PLAN NORTH

SPECIFIC NOTES THIS SHEET:

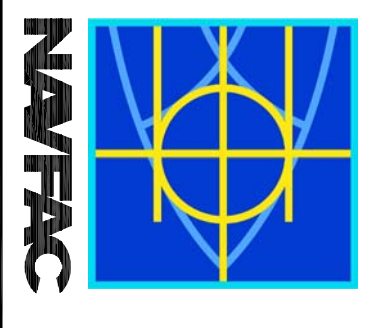
- ① 2-1/2" SCH 40 PVC ROUTED UNDERGROUND FROM BLDG 2440. SEE SHEET E2.2 FOR CONTINUATION. TURN UP THROUGH SLAB USING WRAPPED RIGID STEEL TO A POINT MINIMUM 6" ABOVE FLOOR. EXTEND TO PANEL USING RIGID STEEL CONDUIT THEREAFTER.
- ② ROUTE 3/4" SCH 40 PVC UNDERGROUND FOR RECEPTACLE CIRCUIT. STUB UP INSIDE CMU WALL TO FLUSH-MOUNT RECEPTACLE.
- ③ ROUTE HOMERUN 3/4" SCH 40 PVC IN SLAB TO PANEL. TURN UP THROUGH SLAB USING PLASTIC-COATED RIGID STEEL TO A POINT MINIMUM 6" ABOVE FLOOR. EXTEND TO PANEL USING RIGID STEEL CONDUIT THEREAFTER.
- ④ PROVIDE HARD-WIRE CONNECTION TO FIRE ALARM CONTROL PANEL.
- ⑤ 1" C: 3-#10 AWG AND 1-#10 GRD (LS-12,14). ROUTE TO PEDESTRIAN GATE. SEE SHEET E2.2 FOR CONTINUATION.

GENERAL NOTES THIS SHEET:

- 1. MINIMUM CONDUIT SIZE SHALL BE 3/4" UNLESS NOTED OTHERWISE. PROVIDE MINIMUM #10 AWG GROUND WIRE IN ALL CONDUIT UNLESS NOTED OTHERWISE.
- 2. ALL WIRE FOR RECEPTACLE CIRCUITS SHALL BE #10 AWG, UNLESS OTHERWISE NOTED.
- 3. ALL CONDUIT SHALL BE ROUTED OVERHEAD, UNLESS OTHERWISE NOTED.

THESE PLANS AND SPECIFICATIONS HAVE BEEN PREPARED BY OR UNDER OUR DIRECT SUPERVISION, AND WE ARE NOT PROVIDING CONTRACT ADMINISTRATION. WE ARE NOT GENERALLY ADMINISTERING THE WORK.

SCHLAFLY ENGINEERING LLC
 9-4-09
 PER: [Signature]
 REG. # 27699

 SCHLAFLY ENGINEERING LLC 121 SOUTH GENOIS STREET NEW ORLEANS, LA 70119 PH: 504-482-7930 FAX: 504-482-7930 M. KIMBALL SCHLAFLY, P.E. LA REG 27699	SEPTEMBER 4, 2009 SEAL DES. K. SCHLAFLY / DWN. K. SCHLAFLY REVIEWED BY: R. WILSON P.N./CHK. T. ARMBR CHIEF ENGR./ARCH. P. DAMON	DEPARTMENT OF THE NAVY NAVAL FACILITIES ENGINEERING COMMAND NAVAL FACILITIES ENGINEERING COMMAND SOUTHEAST NAVAL AIR STATION JACKSONVILLE MISSISSIPPI JOHN C. STENNIS SPACE CENTER SOF RIVERINE AND COMBATANT CRAFT OPERATIONS FACILITY BLDG. 2442 FLOOR PLAN - POWER	STATE OF LOUISIANA PROFESSIONAL ENGINEER M. KIMBALL SCHLAFLY REG. NO. 27699 PROFESSIONAL BOND \$100,000	DEPARTMENT OF THE NAVY NAVAL FACILITIES ENGINEERING COMMAND NAVAL FACILITIES ENGINEERING COMMAND SOUTHEAST NAVAL AIR STATION JACKSONVILLE MISSISSIPPI JOHN C. STENNIS SPACE CENTER SOF RIVERINE AND COMBATANT CRAFT OPERATIONS FACILITY BLDG. 2442 FLOOR PLAN - POWER	SCALE: 1/8"=1'-0" CODE ID. NO. N4412 SIZE: 0 DRAWING NO. ##### STA. PROJ. NO. P-210 WORK ORDER NO. 510247 CONSTR. CONTR. NO. N62467-05-D-0096 NAVFAC DRAWING NO. 15026762 SHEET 115 OF 132 E4.3
--	--	---	--	---	---