


A B C D 1 2 3 4 5

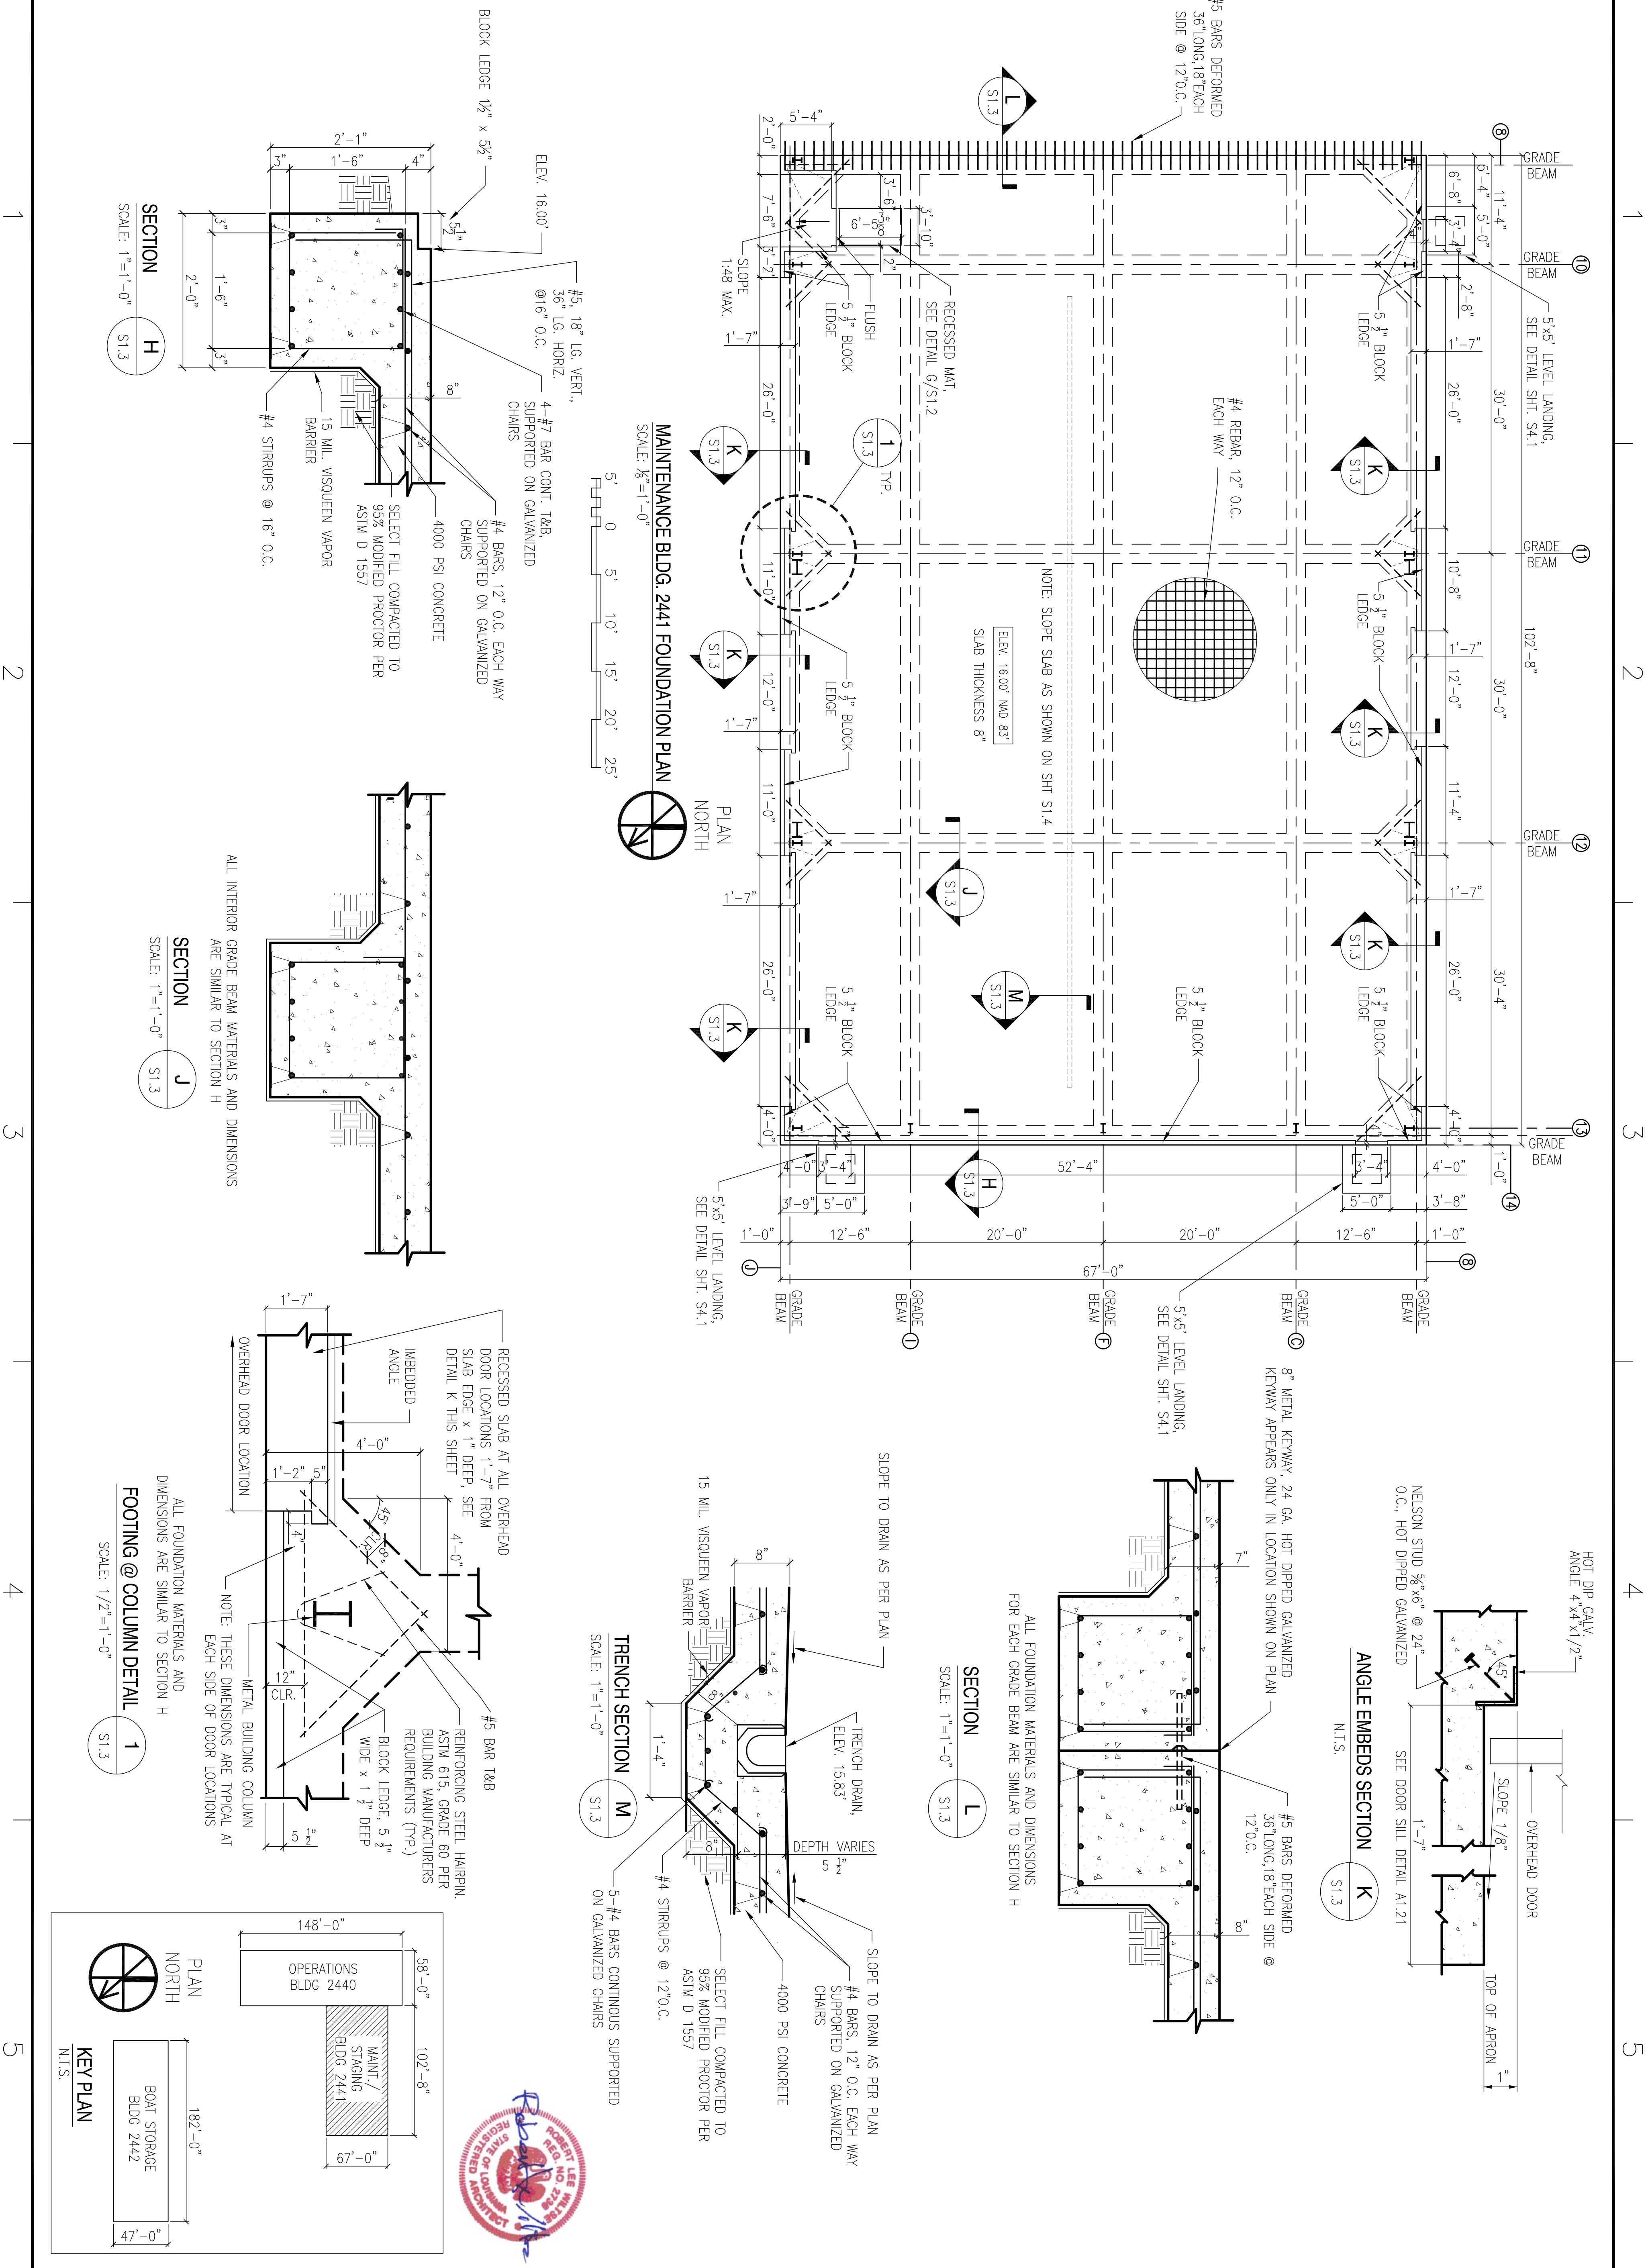

DEPARTMENT OF THE NAVY <b>NAVAL FACILITIES ENGINEERING COMMAND SOUTHEAST</b> NAVAL AIR STATION JACKSONVILLE MISSISSIPPI <b>JOHN C. STENNIS SPACE CENTER</b> <b>SOF RIVERINE AND COMBATANT CRAFT OPERATIONS FACILITY - PRE-FINAL</b> <b>MAINTENANCE BLDG. 2441 FOUNDATION PLAN</b>		NAVY FACILITIES ENGINEERING COMMAND SOUTHEAST PROJECT NO. 15026720 SHEET 73 OF 132	<b>EMMETT B. DAMMON</b> LICENSED PROFESSIONAL ENGINEER STATE OF MISSISSIPPI LICENSE NO. 9822 REGISTERED PROFESSIONAL ENGINEER CIVIL 15026720 SIOULL, LA 70582 (985) 649-5312 SEPTEMBER 4, 2024	<b>DAMMON ENGINEERING, INC.</b> 15026720 SIOULL, LA 70582 (985) 649-5312 SEPTEMBER 4, 2024		<table border="1"> <thead> <tr> <th>SYM</th> <th>DESCRIPTION</th> <th>DATE</th> <th>APPR</th> </tr> </thead> <tbody> <tr> <td> </td> <td> </td> <td> </td> <td> </td> </tr> <tr> <td> </td> <td> </td> <td> </td> <td> </td> </tr> </tbody> </table>	SYM	DESCRIPTION	DATE	APPR								
SYM	DESCRIPTION	DATE	APPR															

A B C D 1 2 3 4 5