

A

B

C

D

1

2

3

4

5


1

2

3




4

5

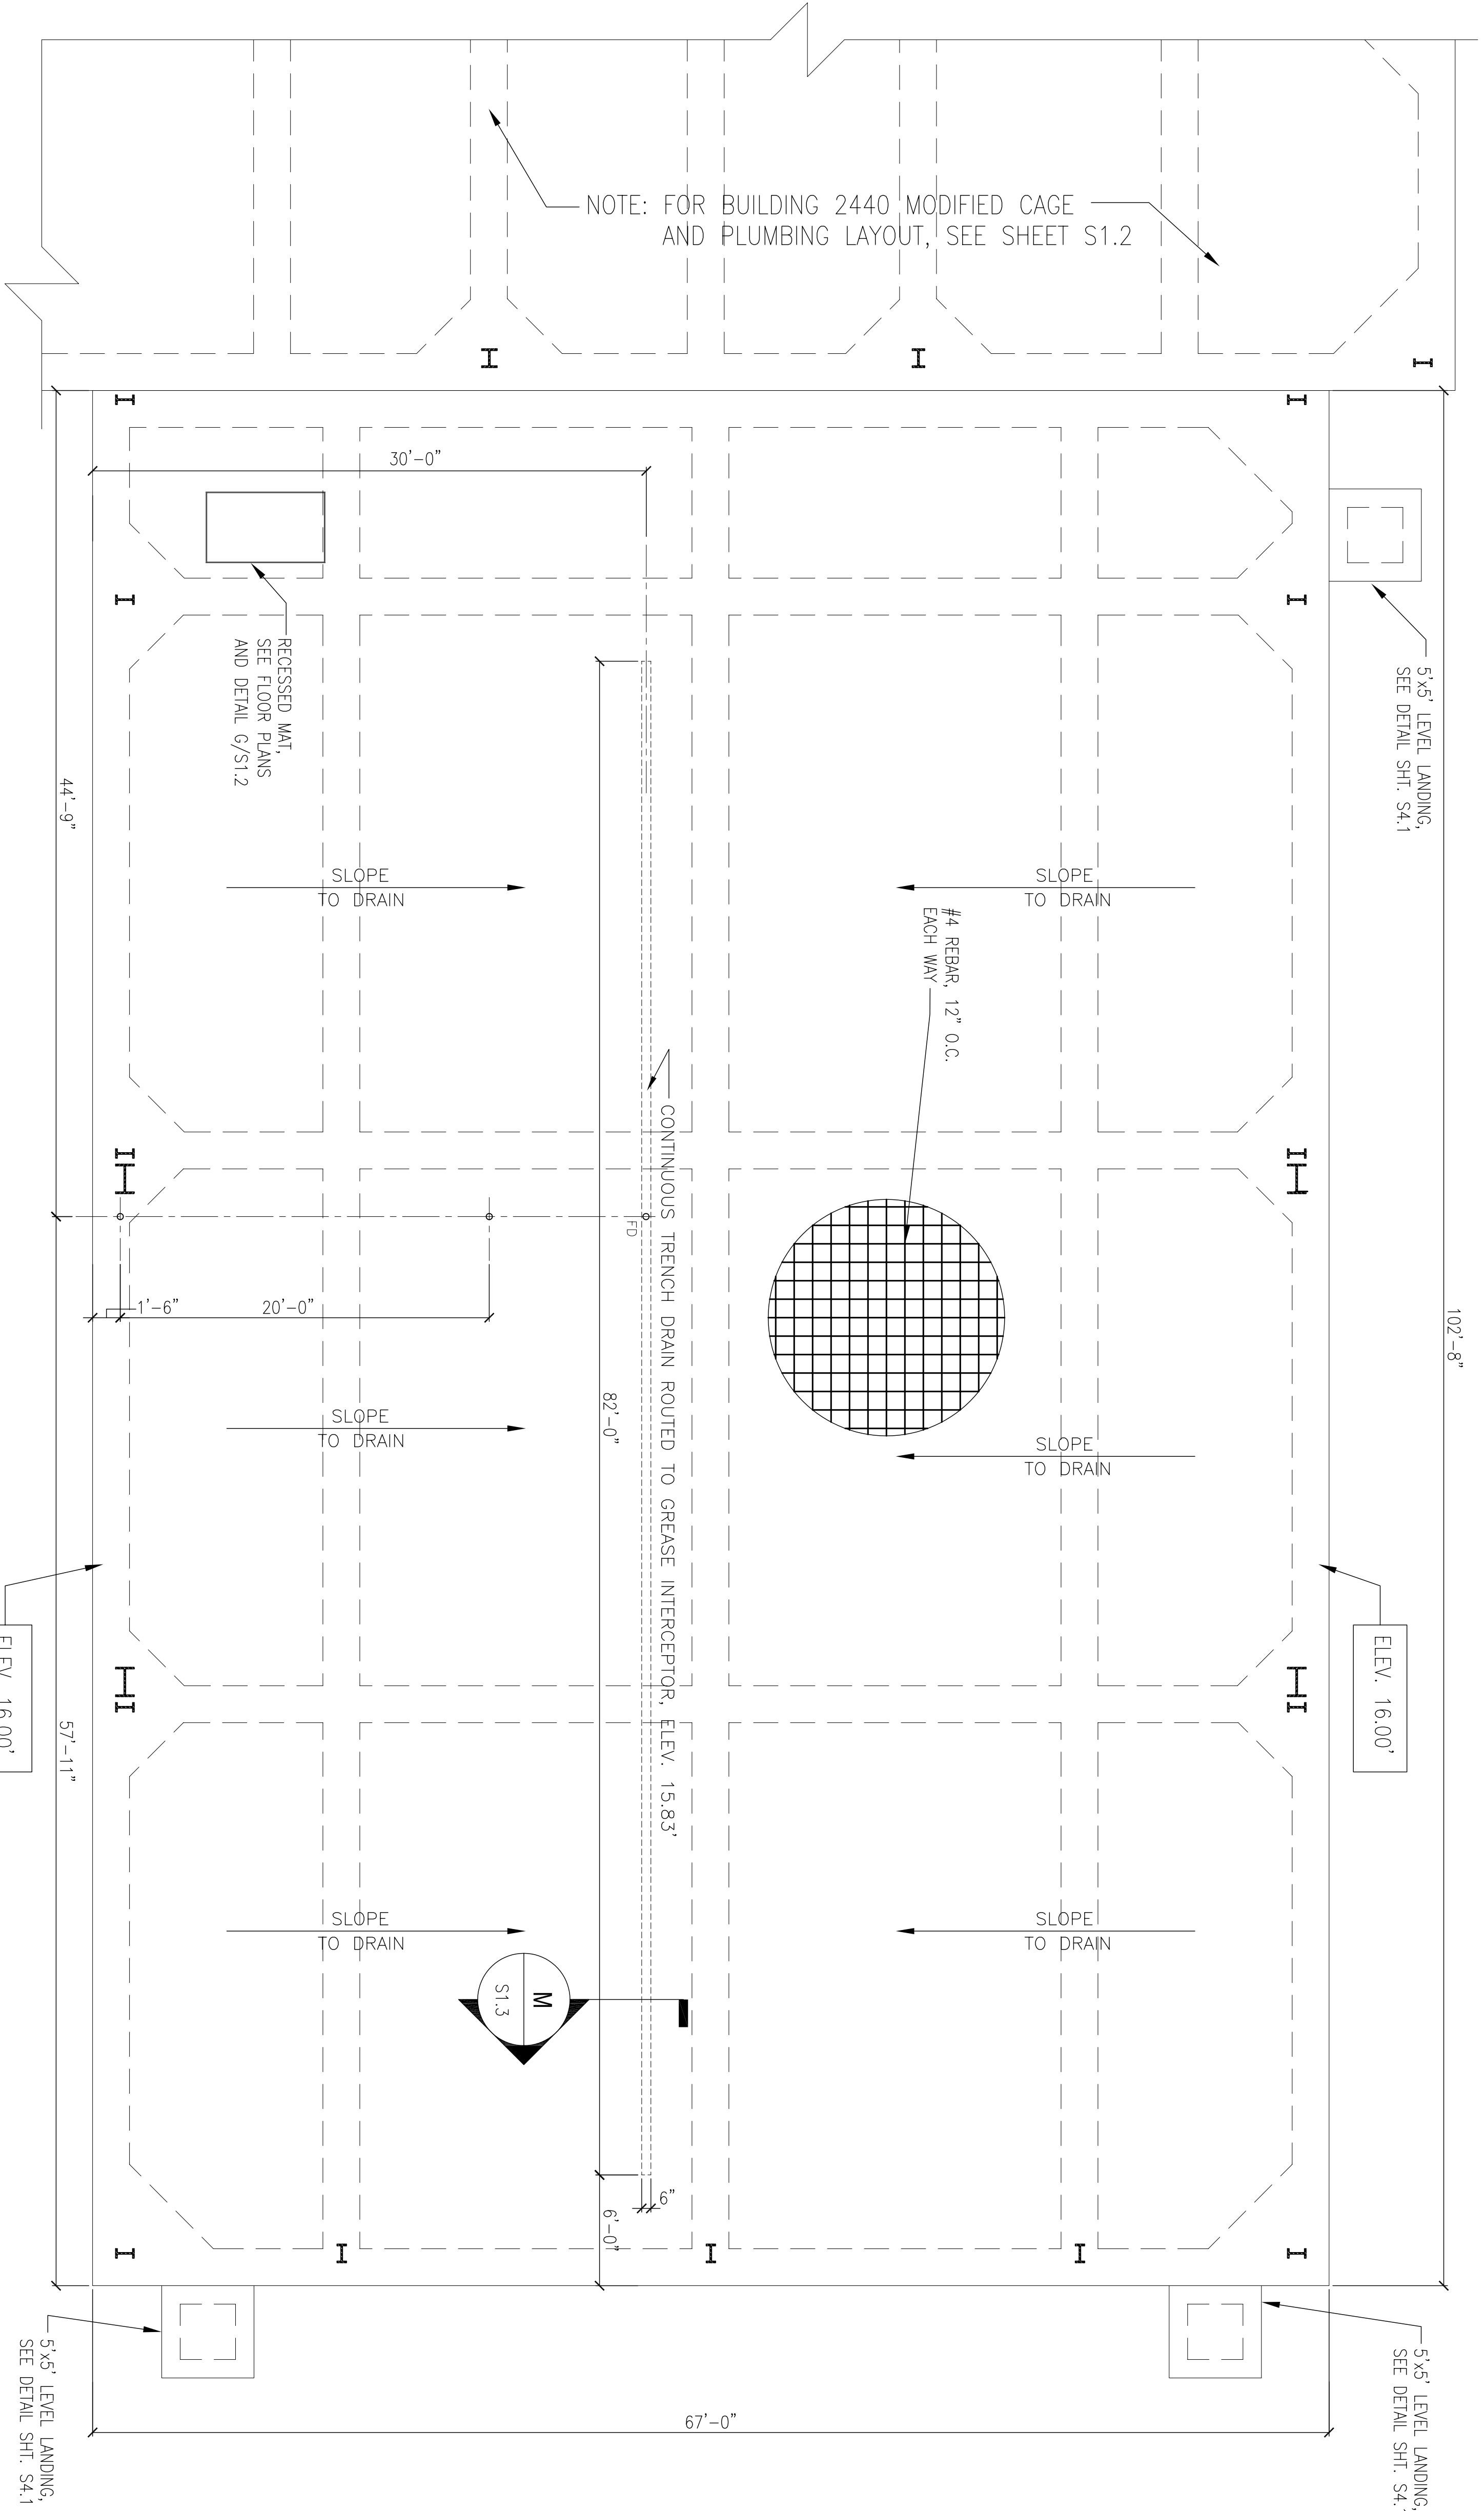

NOTE: FOR BUILDING 2440 MODIFIED CAGE AND PLUMBING LAYOUT, SEE SHEET S1.2

BLDG. 2441 MODIFIED PLUMBING LAYOUT
SCALE: 3/16" = 1'-0"

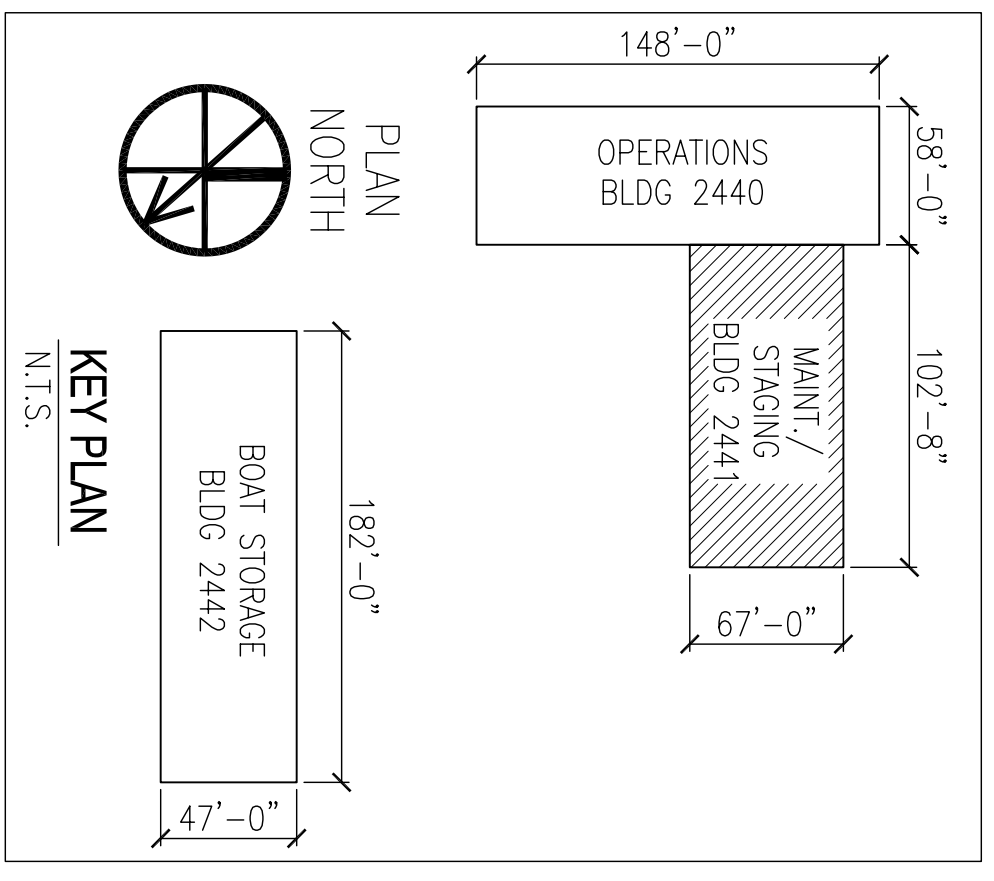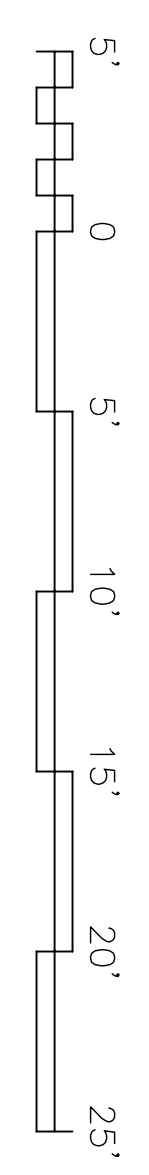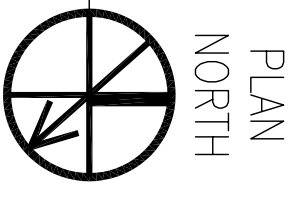


DEPARTMENT OF THE NAVY	NAVAL FACILITIES ENGINEERING COMMAND
NAVAL FACILITIES ENGINEERING COMMAND SOUTHEAST	NAVAL AIR STATION JACKSONVILLE
IPT GULF COAST	MISSISSIPPI
JOHN C. STENNIS SPACE CENTER	MISSISSIPPI
SOF RIVERINE AND COMBATANT CRAFT OPERATIONS FACILITY - PRE-FINAL	
BLDG. 2441 MODIFIED PLUMBING LAYOUT	
CODE ID. NO. N4412	SIZE D
SCALE AS SHOWN	#####
DRAWING NO. P-210	#####
SIA PROJ. NO. 510247	#####
WORK ORDER NO. N62467-05-0-0096	#####
CONSTR. CONTR. NO. N62467-05-0-0096	#####
NAVFAC DRAWING NO. 15026721	#####
SHEET 74 OF 132	#####

A


B

C

D

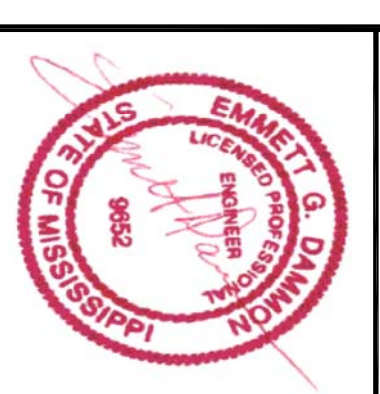

DAMMON ENGINEERING, INC.
 ENGINEER
 CHEF ENGINEER
 DAMMON & ASSOCIATES
 5100 N. LA 7925
 SUITE 100
 (985) 649-5832
 ESTABLISHED 1978

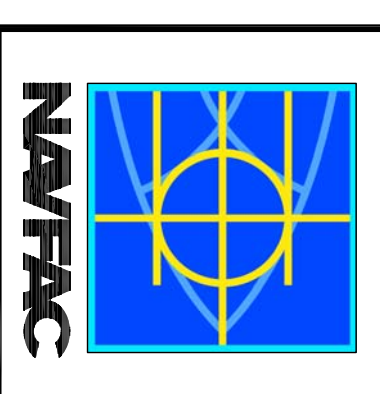

SYM	DESCRIPTION	DATE	APPR