


REVDATE:

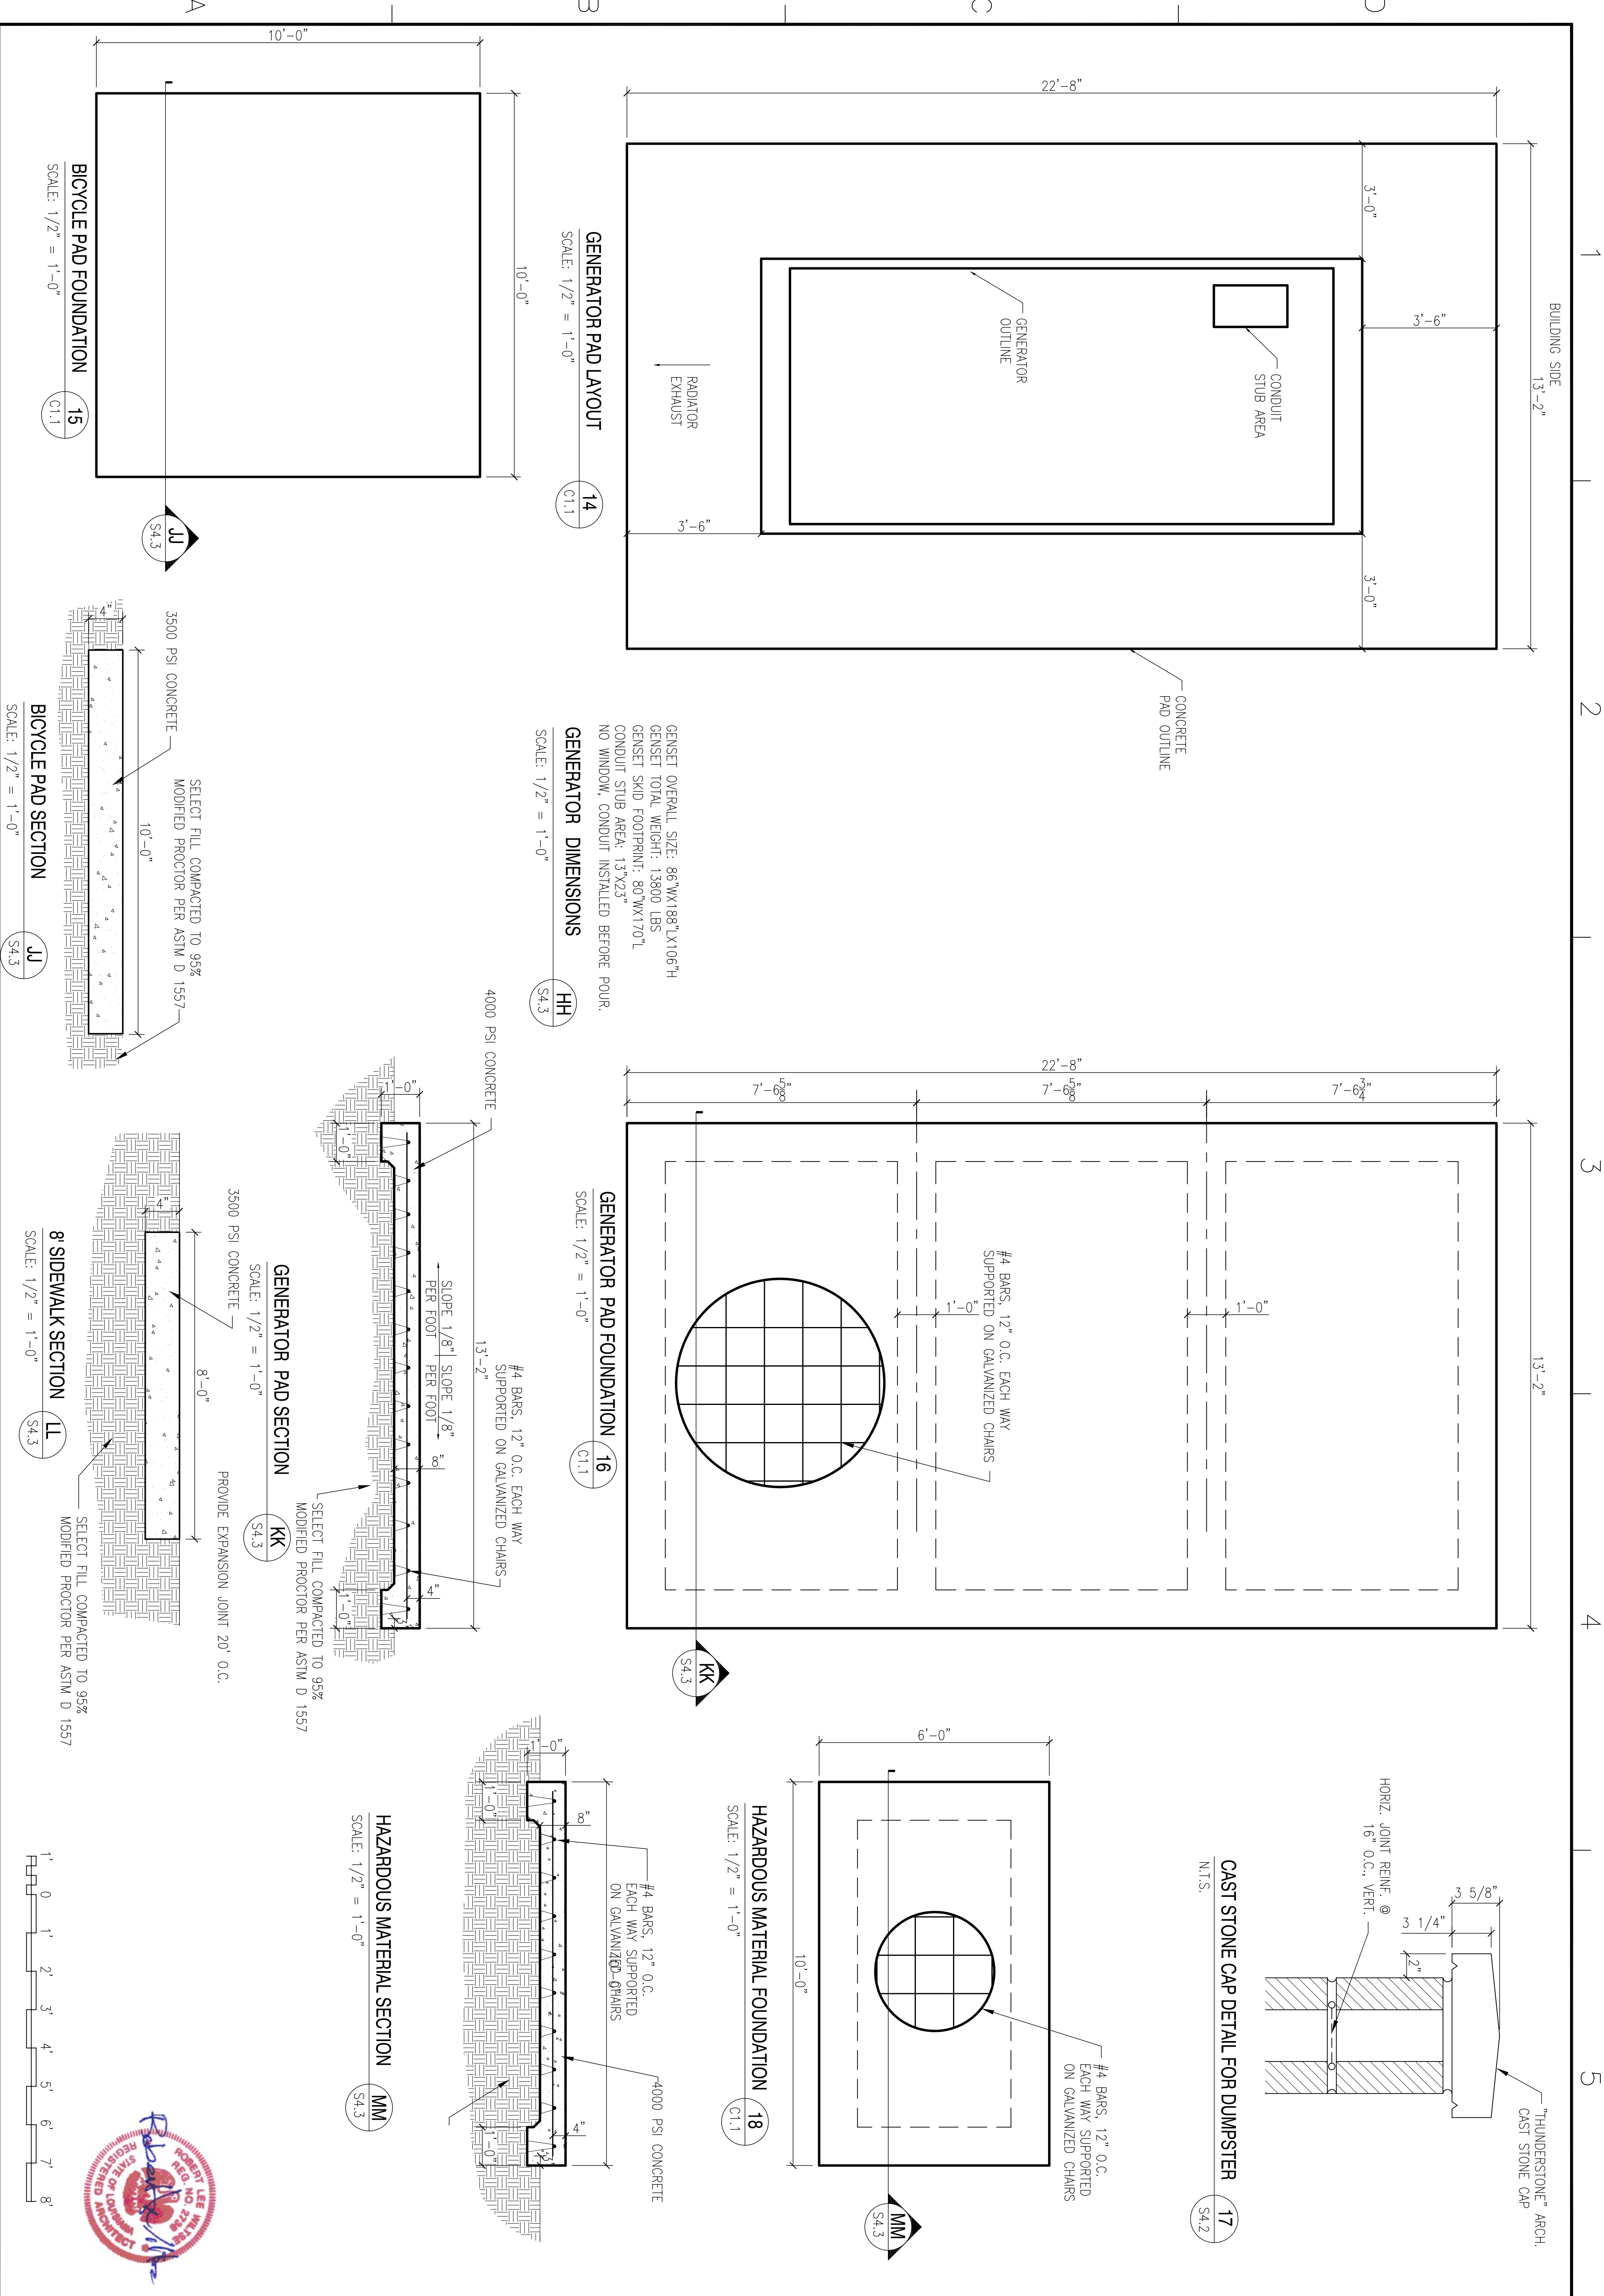

SYM	DESCRIPTION	DATE	APPR

DEPARTMENT OF THE NAVY
NAVAL FACILITIES ENGINEERING COMMAND SOUTHEAST
NAVAL AIR STATION JACKSONVILLE
MISSISSIPPI

JOHN C. STENNIS SPACE CENTER
SOF RIVERINE AND COMBATANT CRAFT OPERATIONS FACILITY - PRE-FINAL

STRUCTURAL DETAILS

REGISTERED PROFESSIONAL ENGINEER
STATE OF MISSISSIPPI
EMMETT B. DAMMON
LICENSE NO. 9852
EXPIRES 12/31/2024

DAMMON ENGINEERING, INC.
ENGINEERING
1000 W. UNIVERSITY BLVD.
SUITE 100
DAMMON, LA 70708
(985) 649-5312
www.dammoneng.com

NAVFAC

DESIGNER: C. DAMMON
CHECKED BY: S. WILSON
DATE: 03/11/2024

PROJECT NO.: 15026730
SHEET NO.: 83 OF 132

S4.3