

- Part Mark Key
- 1 P505(Flip)
- 2 GFA106
- 3 J324(See)
- 4 J328(See)
- 5 P440
- 6 J324
- 7 P517(Flip)
- 8 J328
- 9 P453
- 10 RECH05080
- 11 RECH07006
- 12 J327(See)
- 13 J327


Secondary Part Schedule				
Mark	Part	Thick.	Depth	Lap
E314	01S2911414	0.0820	11 1/2"	
E321	44S3602414	0.0820	11 1/2"	3'-0"
E322	44S3602416	0.0650	11 1/2"	3'-0"
E323	42S3402414	0.0820	11 1/2"	2'-0"
E324	42S3402416	0.0650	11 1/2"	2'-0"
E326	42S3402411	0.1200	11 1/2"	2'-0"
E327	01S2906414	0.0820	11 1/2"	
E330	001S3110714	0.0820	11 1/2"	
E332	01S2905014	0.0820	11 1/2"	
E333	01S2905011	0.1200	11 1/2"	
J324	004J0411417	0.0590	8 1/2"	

Secondary Part Schedule				
Mark	Part	Thick.	Depth	Lap
J327	006J0606417	0.0590	8 1/2"	
J328	005J0308617	0.0590	8 1/2"	
P355	01S2906411	0.1200	11 1/2"	
P357	46S3602414	0.0820	11 1/2"	4'-0"
P369	46S3602416	0.0650	11 1/2"	4'-0"
P433	014S1111616	0.0650	11 1/2"	
P440	007S0408116	0.0650	11 1/2"	
P449	017S1111616	0.0650	11 1/2"	
P453	011S0408116	0.0650	11 1/2"	
P497	010S3600311	0.1200	11 1/2"	4'-0"
P499	013S3400311	0.1200	11 1/2"	2'-0"

Secondary Part Schedule				
Mark	Part	Thick.	Depth	Lap
P500	015S3500316	0.0650	11 1/2"	3'-0"
P501	016S3400311	0.1200	11 1/2"	2'-0"
P502	018S3500314	0.0820	11 1/2"	3'-0"
P503	002S3500311	0.1200	11 1/2"	3'-0"
P504	003S3600311	0.1200	11 1/2"	4'-0"
P505	004S0203316	0.0650	11 1/2"	
P506	005S2811414	0.0820	11 1/2"	
P507	006S3600314	0.0820	11 1/2"	4'-0"
P517	008S0203316	0.0650	11 1/2"	
P518	009S2811411	0.1200	11 1/2"	
P519	012S3400314	0.0820	11 1/2"	2'-0"

Sag Angle Schedule			
Id	Qty	Mark No	Spacing
1	20	SA5024(X-ing)	5'-0"
2	8	SA3006(X-ing)	2'-9 15/16"
3	24	SA2070(X-ing)	2'-4"
4	16	SA1103(X-ing)	1'-6 3/4"
5	4	SA3071	3'-5 3/16"
6	16	SA5017	5'-0"
7	4	SA2117	2'-9 15/16"
8	3	SA9084	10'-6 1/2"
9	24	SA3117(X-ing)	3'-9 3/16"
10	4	SA4050	4'-3 1/8"
11	4	SA4055(X-ing)	4'-3 1/8"
12	28	SA3062(X-ing)	3'-3 1/2"
13	3	SA3053	3'-3 1/2"

See SED: BR09A4 for installation  
See SED: BR09A5 for installation of X-ing

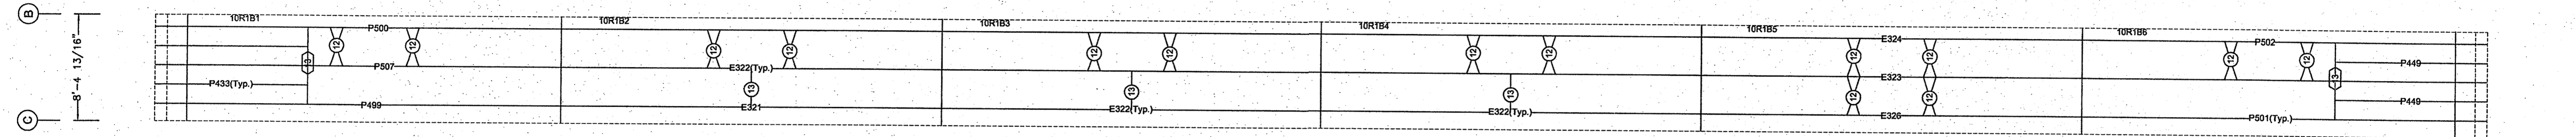

(CLERESTORY ROOF SECONDARY PLAN)

