


Covering Schedule							
Id	Qty	Type	Length	Gage	OP	Fin. Color	Direction
#20	11	FP12	TBD	22	1	A	TBD
#22	18	FP12	TBD	22	1	A	TBD
#24	29	FP12	TBD	22	1	A	TBD

Oper. Code: 1=SQ, SQ  
 Finish: A=AEP  
 Color: TBD=To Be Determined  
 \*NOTE: Panels to be FIELD SLOPE CUT\*

Trim Schedule		
Id	Parts	Color
T1	SLR EAVE FASCIA	TBD
T2	PURLIN CLOSURES & TRIM	TBD
T3	WALL TO ROOF	TBD

Details	
RC04D5, RC11P6, RC31J1 (Similar), RC38GG, WC11A1	
RC80A2, RC80A3, RC80C1, RC80C4, RC80D4, WC12A1 (Similar)	
RC14E1 (Similar), WC66A1 (Similar)	

**\*\*PLEASE VERIFY\*\***  
 1. Panel color  
 2. Trim color

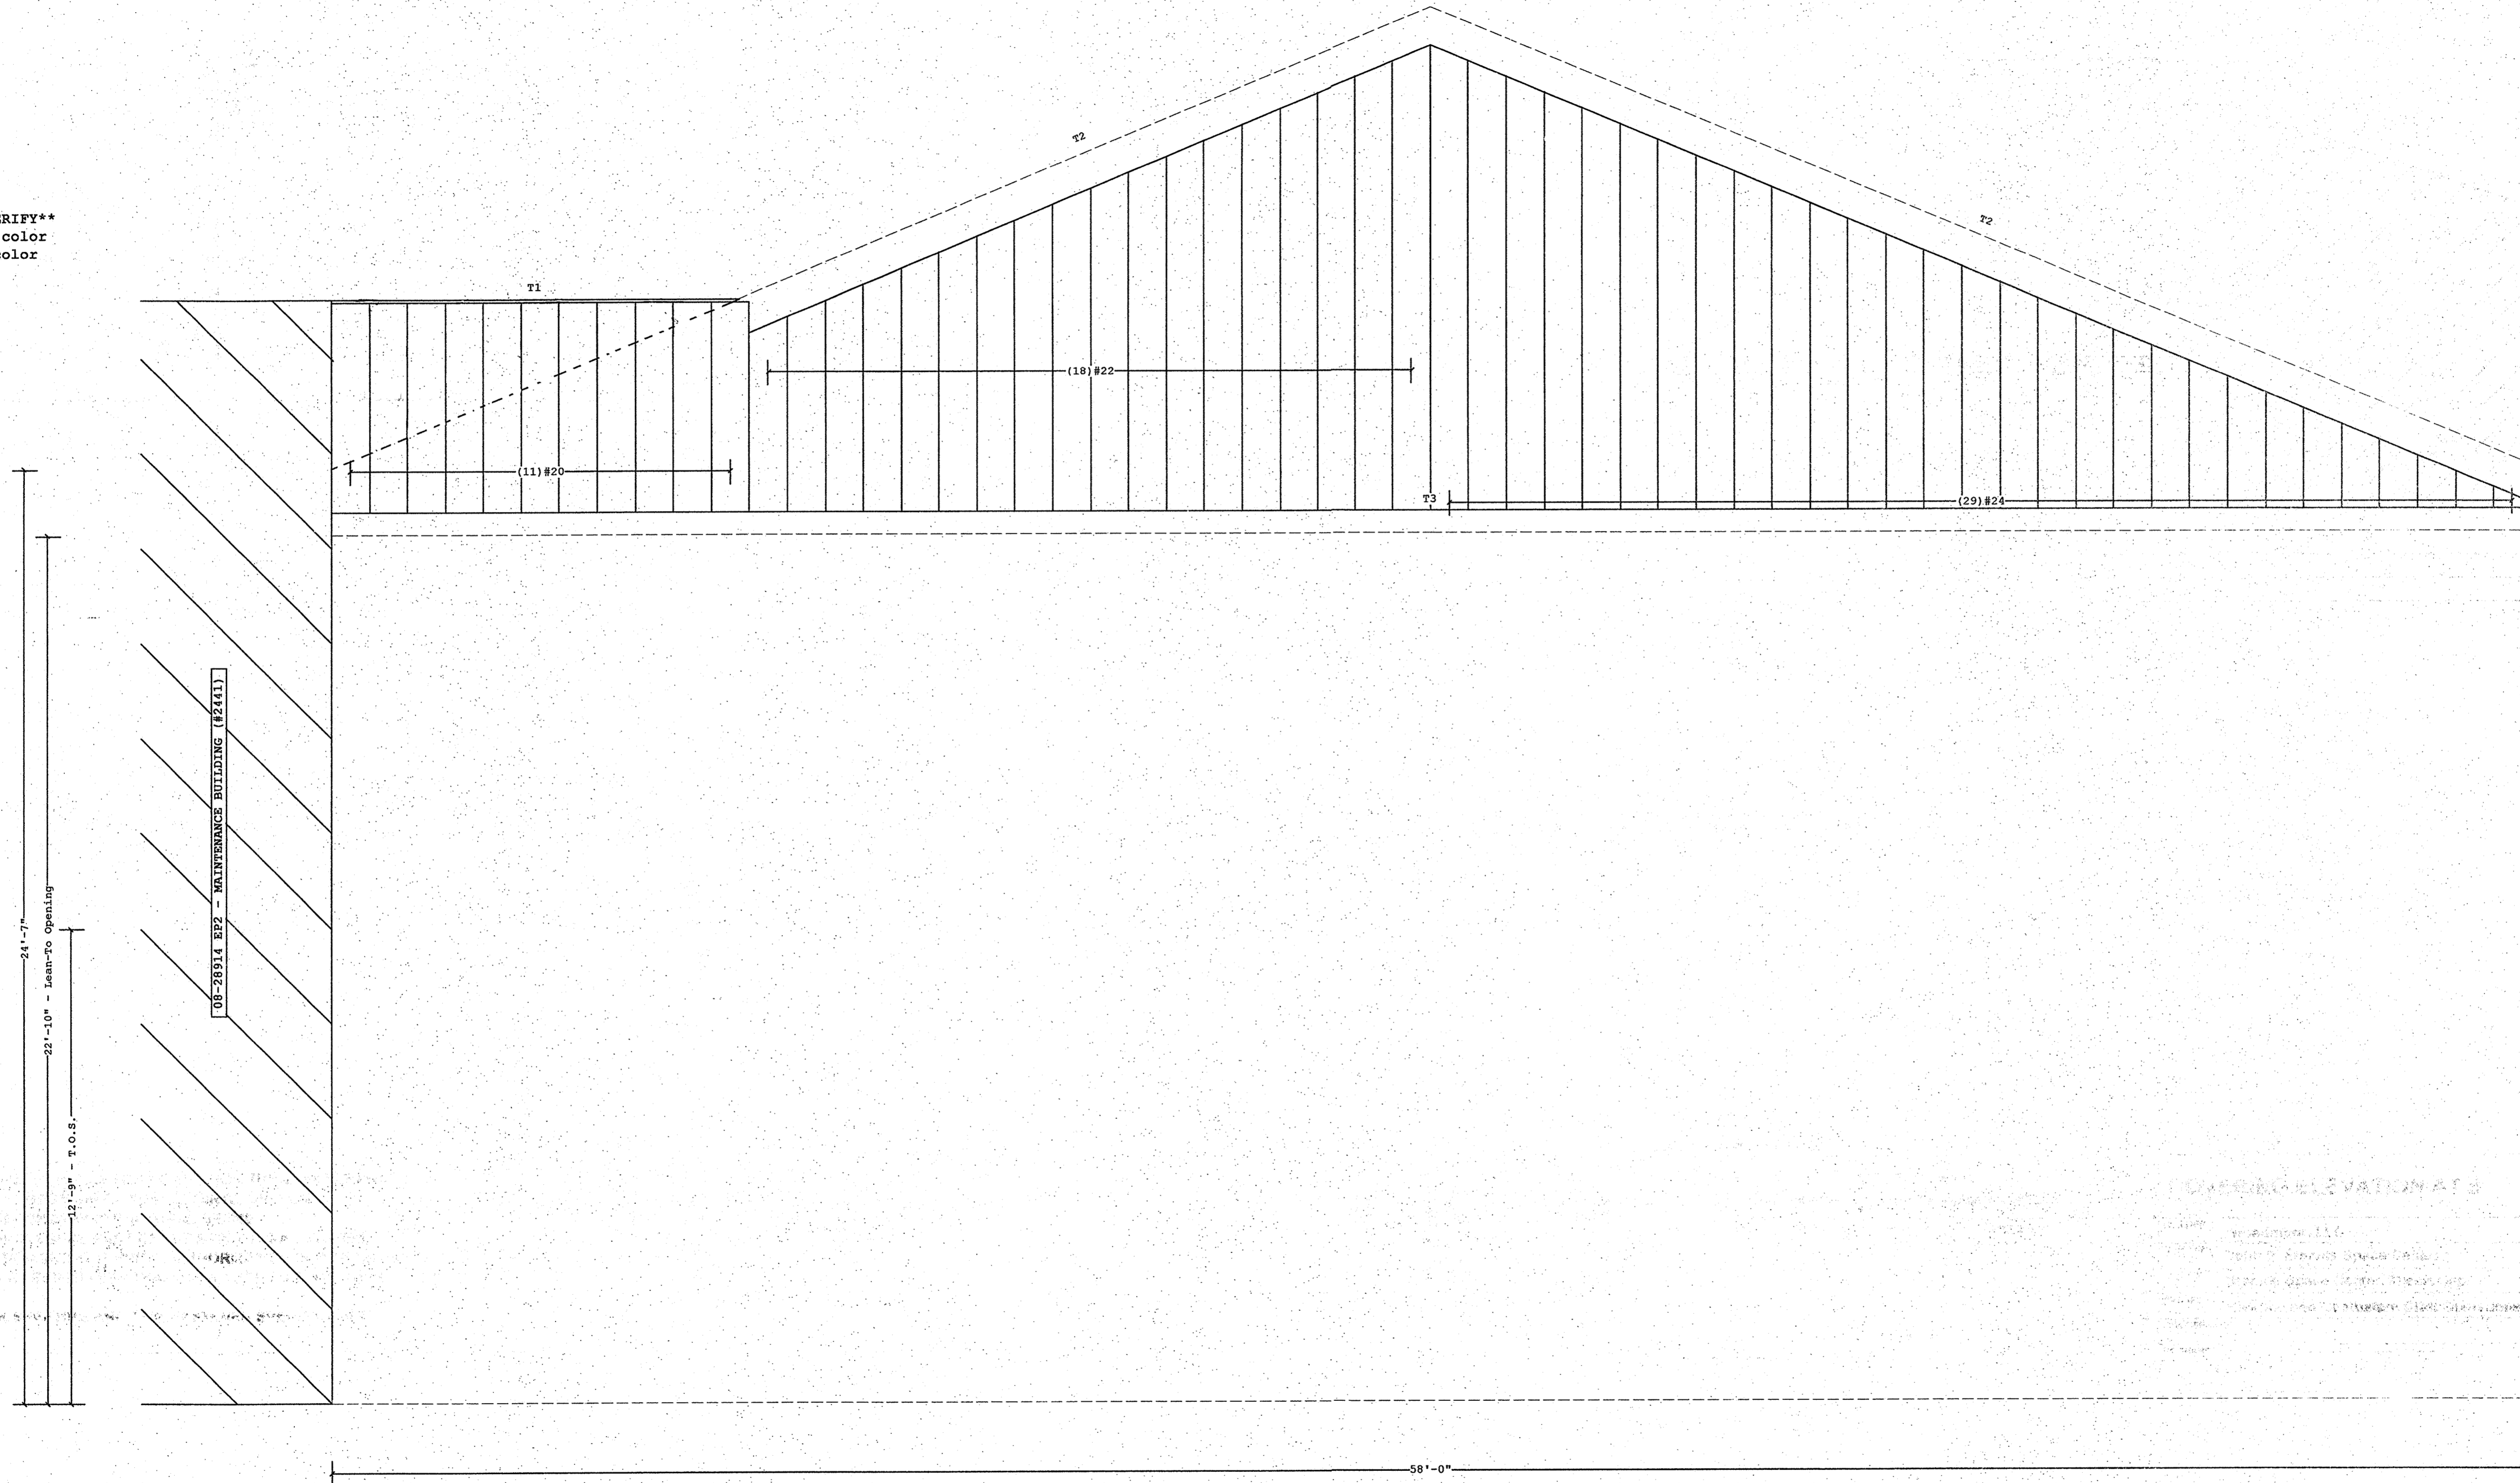

COVERING ELEVATION AT D

Shape Name = Operations Building, Wall = 3

- PRE-DRILLING 1/8 DIAMETER HOLES FOR WALL STRUCTURAL FASTENERS MAY BE REQUIRED AT 11 GAGE GIRTS, NESTED GIRTS, GIRT LAP LOCATIONS, AND/OR SECONDARY STRUCTURAL BEAMS
- WALL SHEETS ARE AN INTEGRAL PART OF THE STRUCTURAL SYSTEM, REMOVAL OR ALTERATION WITHOUT PRIOR AUTHORIZATION IS PROHIBITED.
- PANELS SHOWN WITH A LENGTH LESS THAN 1-0, 5-0 FOR SSR, MAY HAVE TO BE FIELD CUT.
- SEE JOB DETAILS FOR SHEETING AND TRIM FASTENER SPECIFICATION.

THE VP ENGINEER'S SEAL APPLIES ONLY TO THE WORK PRODUCT OF VP AND DESIGN AND PERFORMANCE REQUIREMENTS SPECIFIED BY VP. THE VP ENGINEER'S SEAL DOES NOT APPLY TO THE PERFORMANCE OR DESIGN OF ANY OTHER PRODUCT OR COMPONENT FURNISHED BY VP EXCEPT TO ANY DESIGN OR PERFORMANCE REQUIREMENTS SPECIFIED BY VP.

THIS DRAWING, INCLUDING THE INFORMATION HEREON, REMAINS THE PROPERTY OF VP BUILDINGS.

IT IS PROVIDED SOLELY FOR ERECTING THE BUILDING DESCRIBED IN THE APPLICABLE PURCHASE ORDER AND SHALL NOT BE MODIFIED, REPRODUCED OR USED FOR ANY OTHER PURPOSE WITHOUT PRIOR WRITTEN APPROVAL OF VP BUILDINGS.

THE GENERAL CONTRACTOR AND/OR ERECTOR IS SOLELY RESPONSIBLE FOR ACCURATE, GOOD QUALITY WORKMANSHIP IN ERECTING THIS BUILDING IN CONFORMANCE WITH THIS DRAWING, DETAILS REFERENCED IN THIS DRAWING, ALL APPLICABLE VP ERECTION GUIDES, AND INDUSTRY STANDARDS PERTAINING TO PROPER ERECTION, INCLUDING THE CORRECT USE OF TEMPORARY BRACING.


VP Buildings  
 3200 Players Club Circle Memphis TN 38125

REV	DATE	BY	DESCRIPTION

NTS

COVERING ELEVATION AT D

BUILDER	Broadmoor, LLC
CUSTOMER	John F. Stennis Space Center
LOCATION	Stennis Space Center, Mississippi
PROJECT	Riverine and Combustion Craft Operations Facility
BUILDERS PC#	

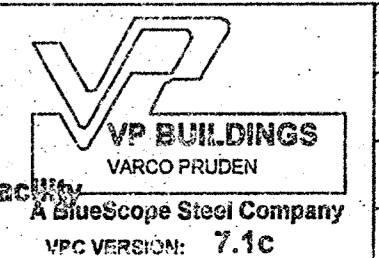

JCBNO	08-28914
DATE	2/12/2009
DRAWN/CHECK	MWM
PAGE	37