

NEW REFLECTED CEILING PLAN
 SCALE: 1/4" = 1'
 NOTE: NEW SEALED CEILING SYSTEM, HVAC GRILLES, AND DIFFUSERS SHALL BE FURNISHED AND INSTALLED BY MEDICAL AIR SOLUTIONS, LLC. SEE MECHANICAL SHEET M-1 FOR MORE DATA.

GENERAL FIRE PROTECTION NOTES


- A. CONTRACTOR SHALL MODIFY THE EXISTING FIRE PROTECTION SYSTEM TO PROVIDE COVERAGE FOR THE RENOVATED AREAS. INCLUDE ALL PIPING AND ACCESSORIES PER THE REQUIREMENTS OF ALL APPLICABLE CODES, NFPA-13, AND OWNERS FIRE AND CASUALTY INSURER.
- B. HANGERS AND SUPPORTS SHALL BE NFPA APPROVED FOR CONSTRUCTION. USE ALSO SAME SHALL MEET NFPA AND PIPE MANUFACTURERS REQUIREMENTS FOR INSTALLATION, LOCATIONS AND SPACING.
- C. FIRE PROTECTION PIPING, ABOVE GROUND AND INSIDE BUILDING, SHALL BE STEEL, NEW, CONFORMING TO NFPA SPECIFICATIONS, AND HAVE THE MANUFACTURERS NAME OR BRAND ALONG WITH THE PIPE APPLICABLE ASTM STANDARD MARKED ON EACH LENGTH OF PIPE.
- D. WHERE HAZARDOUS ACOUSTICAL TILE CEILINGS OCCUR, SPRINKLER HEADS SHALL BE CENTERED IN CEILING TILES, SYMMETRICAL WITH MECHANICAL, ELECTRICAL AND ALL OTHER BUILDING COMPONENTS.
- E. CONTRACTOR SHALL SUBMIT A COPY OF AS-BUILT DRAWINGS TO GENERAL CONTRACTOR AFTER COMPLETION OF WORK.
- F. CONTRACTOR SHALL FURNISH AND INSTALL DEFLECTOR SHIELD ON SPRINKLER HEADS ADJACENT TO ELECTRIC PANELS, TELEPHONE BOARDS AND ELECTRICAL EQUIPMENT.
- G. PRIOR TO INSTALLATION, CONTRACTOR SHALL SUBMIT PRINTS OF FIRE PROTECTION DESIGN TO OWNERS FIRE AND CASUALTY INSURERS FOR APPROVAL. CONTRACTOR SHALL OBTAIN ALL APPROVALS FROM APPLICABLE STATE AND LOCAL AUTHORITIES. CONTRACTOR SHALL ALSO SUBMIT FIRE PROTECTION DESIGN TO ARCHITECT AND ENGINEER FOR REVIEW.
- H. UPON COMPLETION OF ALL FIRE PROTECTION SYSTEMS TESTS, CONTRACTOR SHALL SUBMIT A WRITTEN CERTIFICATE FROM THE UNDERWRITER STATING THE FIRE PROTECTION SYSTEMS WERE INSPECTED AND APPROVED.
- I. COORDINATE SPRINKLER HEAD PLACEMENT WITH LIGHTS AND DIFFUSERS, WHEN SUBMITTING SHOP DRAWINGS OF LAYOUT, LOCATE EACH SPRINKLER HEAD SO AS NOT TO CONFLICT WITH LIGHTS OR DIFFUSERS.

GENERAL DEMOLITION NOTES

- A. CARE SHOULD BE TAKEN BY ALL CONTRACTORS TO AVOID DAMAGING OR DISTURBING EXISTING CONSTRUCTION WHICH IS INDICATED TO REMAIN. CONTRACTORS SHALL BE RESPONSIBLE FOR MAKING ANY REPAIRS NECESSARY TO RECTIFY DAMAGE AND RESTORE EXISTING CONSTRUCTION TO UNDAMAGED STATE UPON COMPLETION OF WORK AT NO EXPENSE TO THE OWNER.
- B. ALL CONTRACTORS SHALL THOROUGHLY FAMILIARIZE THEMSELVES WITH ALL ARCHITECTURAL DRAWINGS AND DETAILS PRIOR TO BEGINNING CONSTRUCTION FOR COORDINATION OF ALL DEMOLITION WORK FOR EACH RESPECTIVE TRADE.
- C. PRIOR TO BEGINNING DEMOLITION WORK, EACH TRADE SHALL BE RESPONSIBLE FOR OBTAINING ALL NECESSARY PERMITS AS REQUIRED BY LOCAL AND STATE AUTHORITIES, CODES AND ORDINANCES.
- D. ALL CONTRACTORS SHALL REFER TO NEW CONSTRUCTION DRAWINGS AND SPECIFICATIONS PRIOR TO BEGINNING DEMOLITION WORK FOR COORDINATION WITH SAME.
- E. UNLESS NOTED OTHERWISE, SHOWN OR SPECIFIED, ALL MATERIALS AND EQUIPMENT REMOVED OR DEMOLISHED (EXCEPT THAT WHICH IS TO BE SALVAGED OR RELOCATED) AS DIRECTED BY DRAWINGS AND SPECIFICATIONS, SHALL BECOME THE PROPERTY OF THE CONTRACTOR AND SHALL BE LEGALLY DISPOSED OF.
- F. ALL PIPING, ETC. WHICH IS REQUIRED TO BE CUT SHALL BE CUT FLUSH WITH FINISHED FLOORWALLS. ALL CUTTING AND PATCHING OF EXISTING FLOORWALLS SHALL BE BY EACH CONTRACTOR.
- G. CONTRACTOR SHALL GIVE A MINIMUM NOTICE OF 48 HOURS TO GENERAL CONTRACTOR AND OWNER PRIOR TO SHUT-DOWN OF ANY EXISTING UTILITIES, PIPING SYSTEMS, ETC.
- H. CONTRACTOR SHALL VISIT SITE PRIOR TO SUBMITTING BID TO CONFIRM EXISTING CONDITIONS INDICATED. CONTRACTOR SHALL INCLUDE ALL REQUIRED DEMOLITION.

BASIS OF DESIGN

- EXISTING SPRINKLER SYSTEM AND COMPONENTS TO BE REUSED PROVIDED REFERENCED ITEMS ARE IN PROPER WORKING CONDITION AND COMPLY WITH REQUIREMENTS OF THE LOCAL AUTHORITY HAVING JURISDICTION.

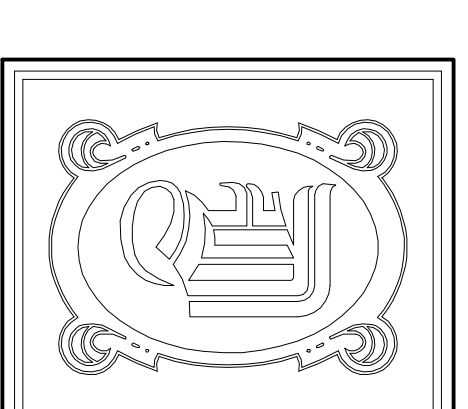

DAMMON ENGINEERING, INC.
 CHIEF ENGINEER
 EMMETT DAMMON, P.E.
 CHIEF ARCHITECT
 ROBERT WITLISE

1095 FLORIDA AVENUE
 SUITE LL, LA, 70456
 OFFICE: 985-649-5832
 FAX: 985-641-5950

WEBSITE:
 WWW.DAMMONENGINEERING.COM
 EMAIL:
 DAMMONEN@BELL-SOUTH.NET

ARCHITECTURE
 ENGINEERING
 STUDIES
 PLANNING
 INVESTIGATION
 EXPERT WITNESSES

PHARMACY
 COMPOUNDING
 AREA UPGRADE
 & RENOVATIONS

SUDDLL
 MEMORIAL
 HOSPITAL
 1001 GAUSE BLVD.
 SUDDLL, LA

NEW
 REFLECTED
 CEILING
 PLAN

REV: 7-2-10

SCALE: AS NOTED

JOB#: 2063

DATE: 06-02-10

SHEET 4

A-2

OF 11