
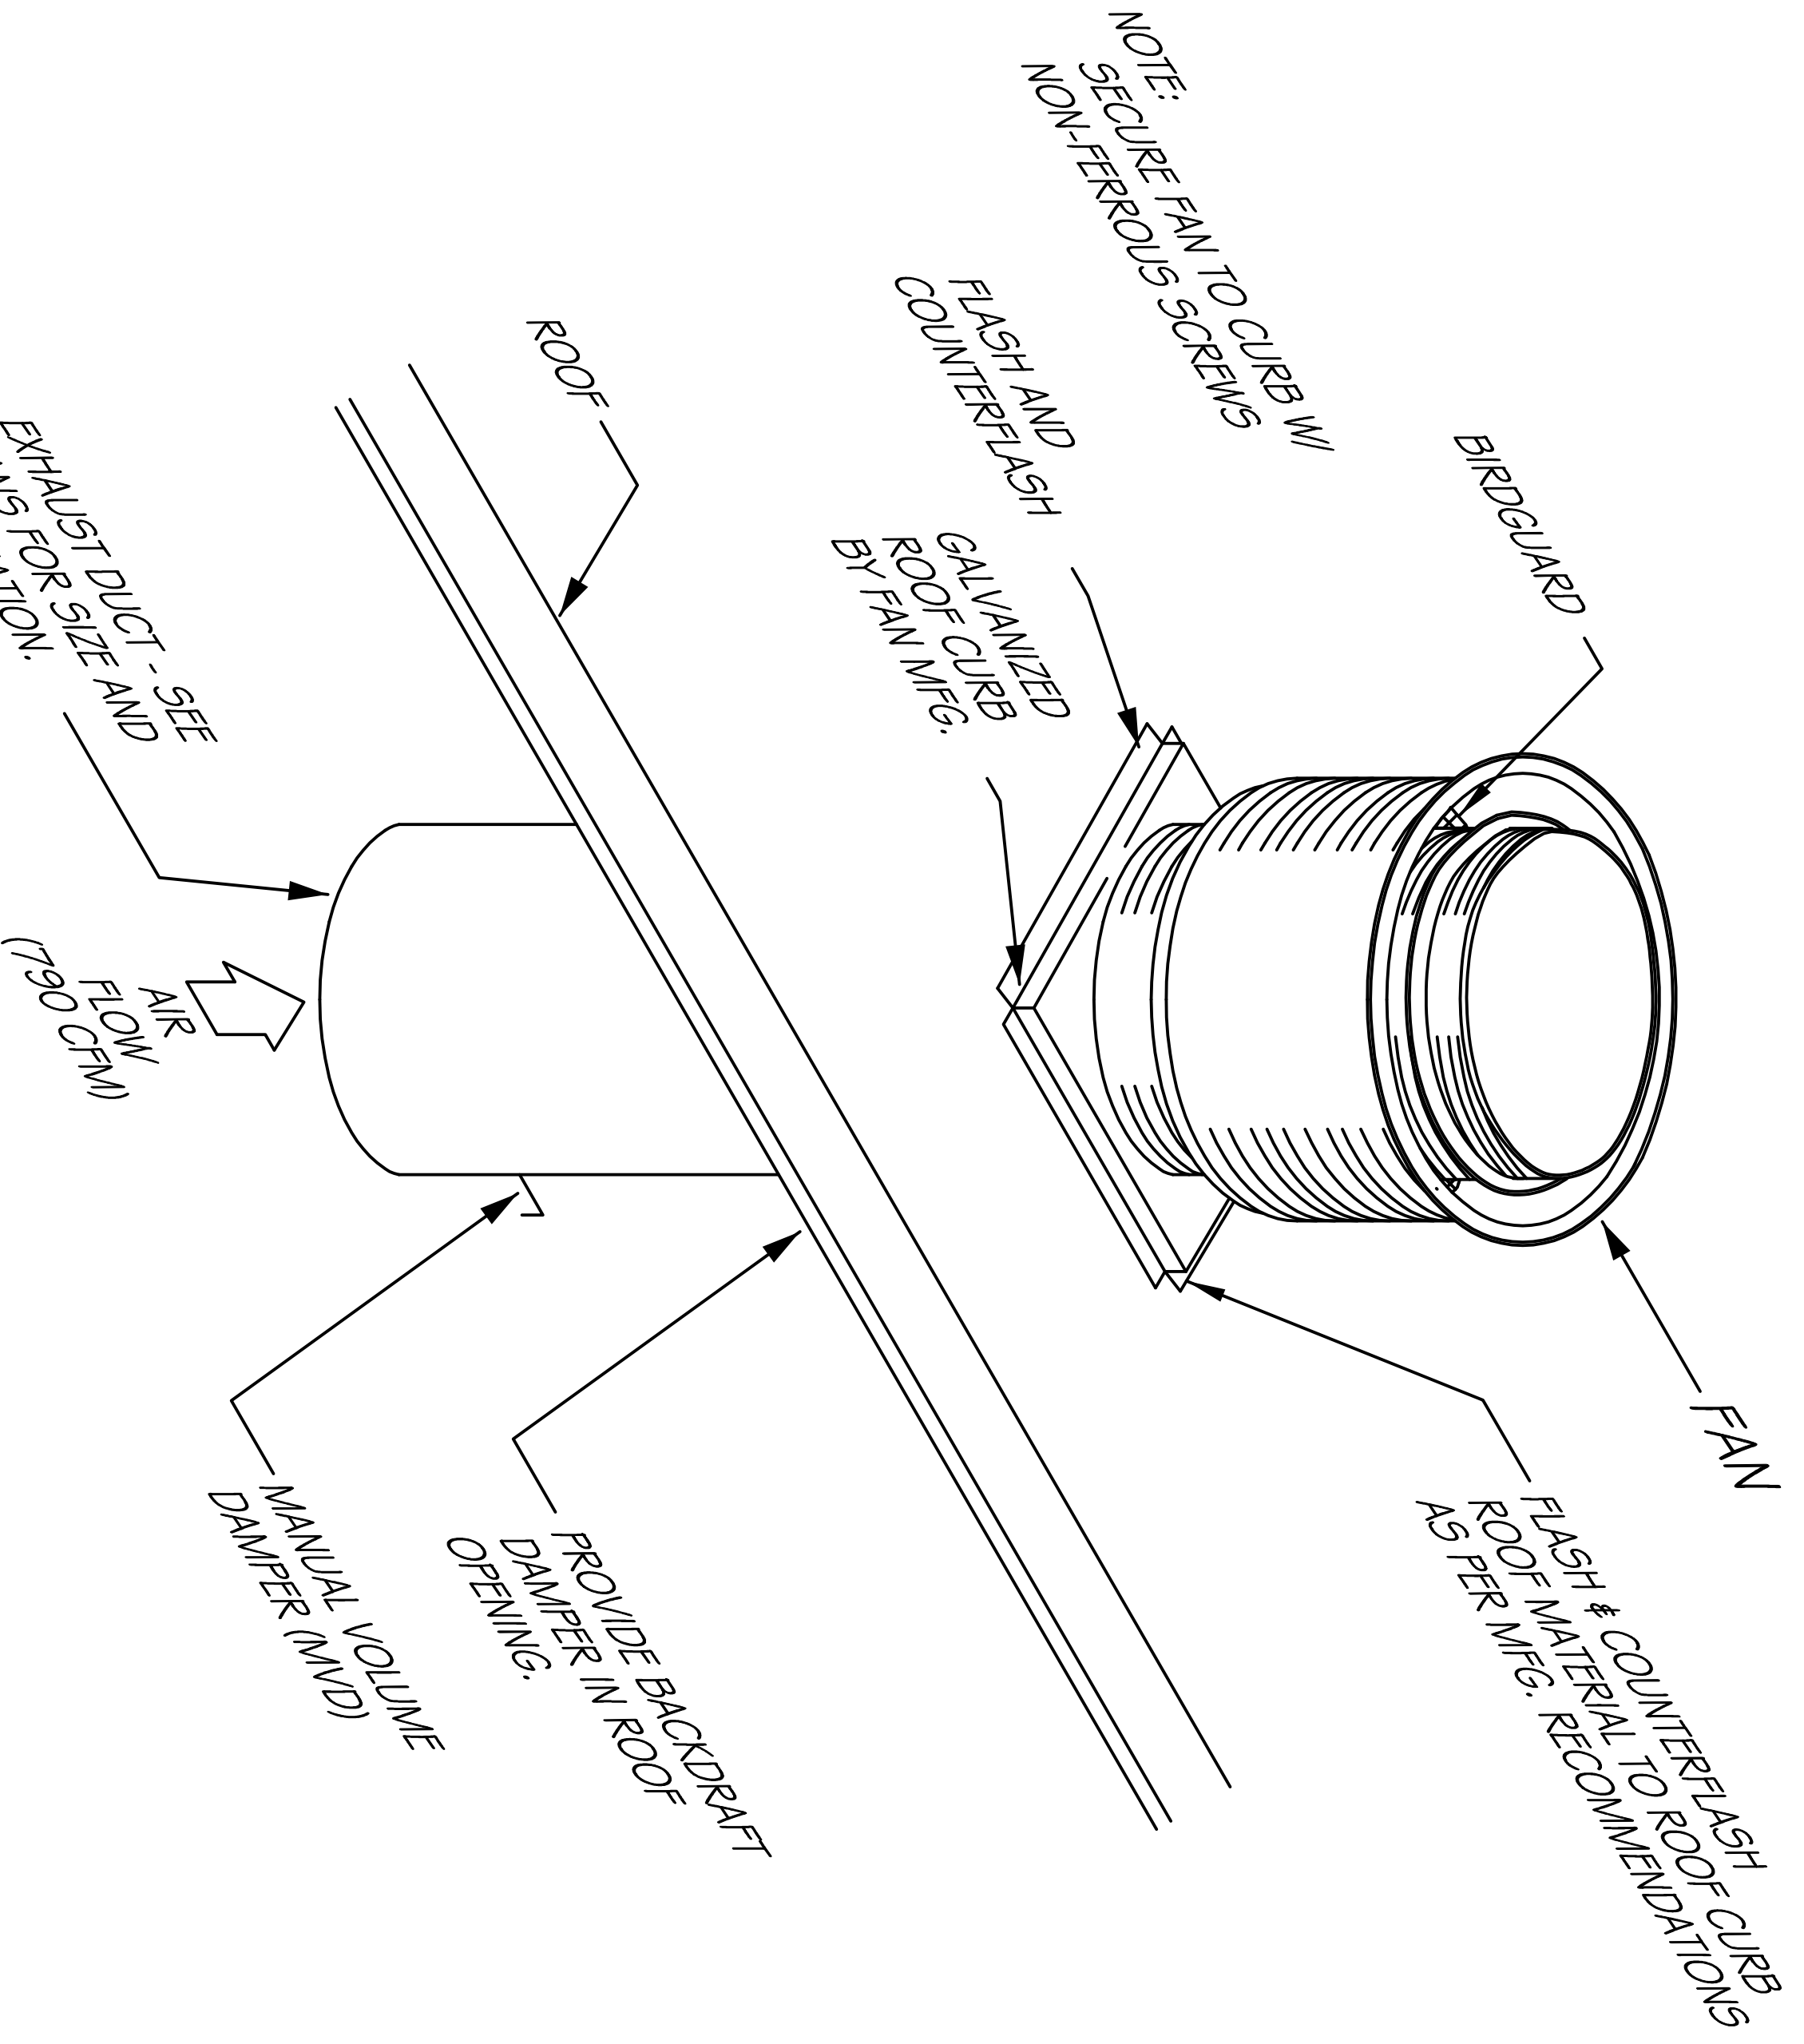


CEILING GRID


APS-1 DETAIL

N.T.S.

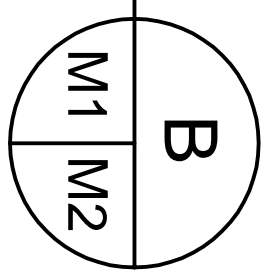

UPBLAST EXHAUST FAN FOR HOOD UNIT #1

NTS

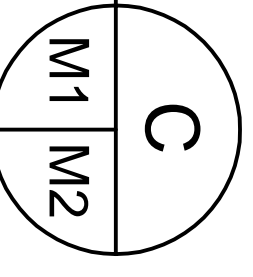

SINGLE STORY

