


FILE NAME: A:\Projects\16 - Hontas MOB - Hontas MOB.dwg  
 PLOT DATE: 06/12/2022 11:03:04 AM  
 PLOT BY: brian.nistich

**LEGEND**

- DEMO
- \_\_\_\_\_ EXISTING CONSTRUCTION TO REMAIN

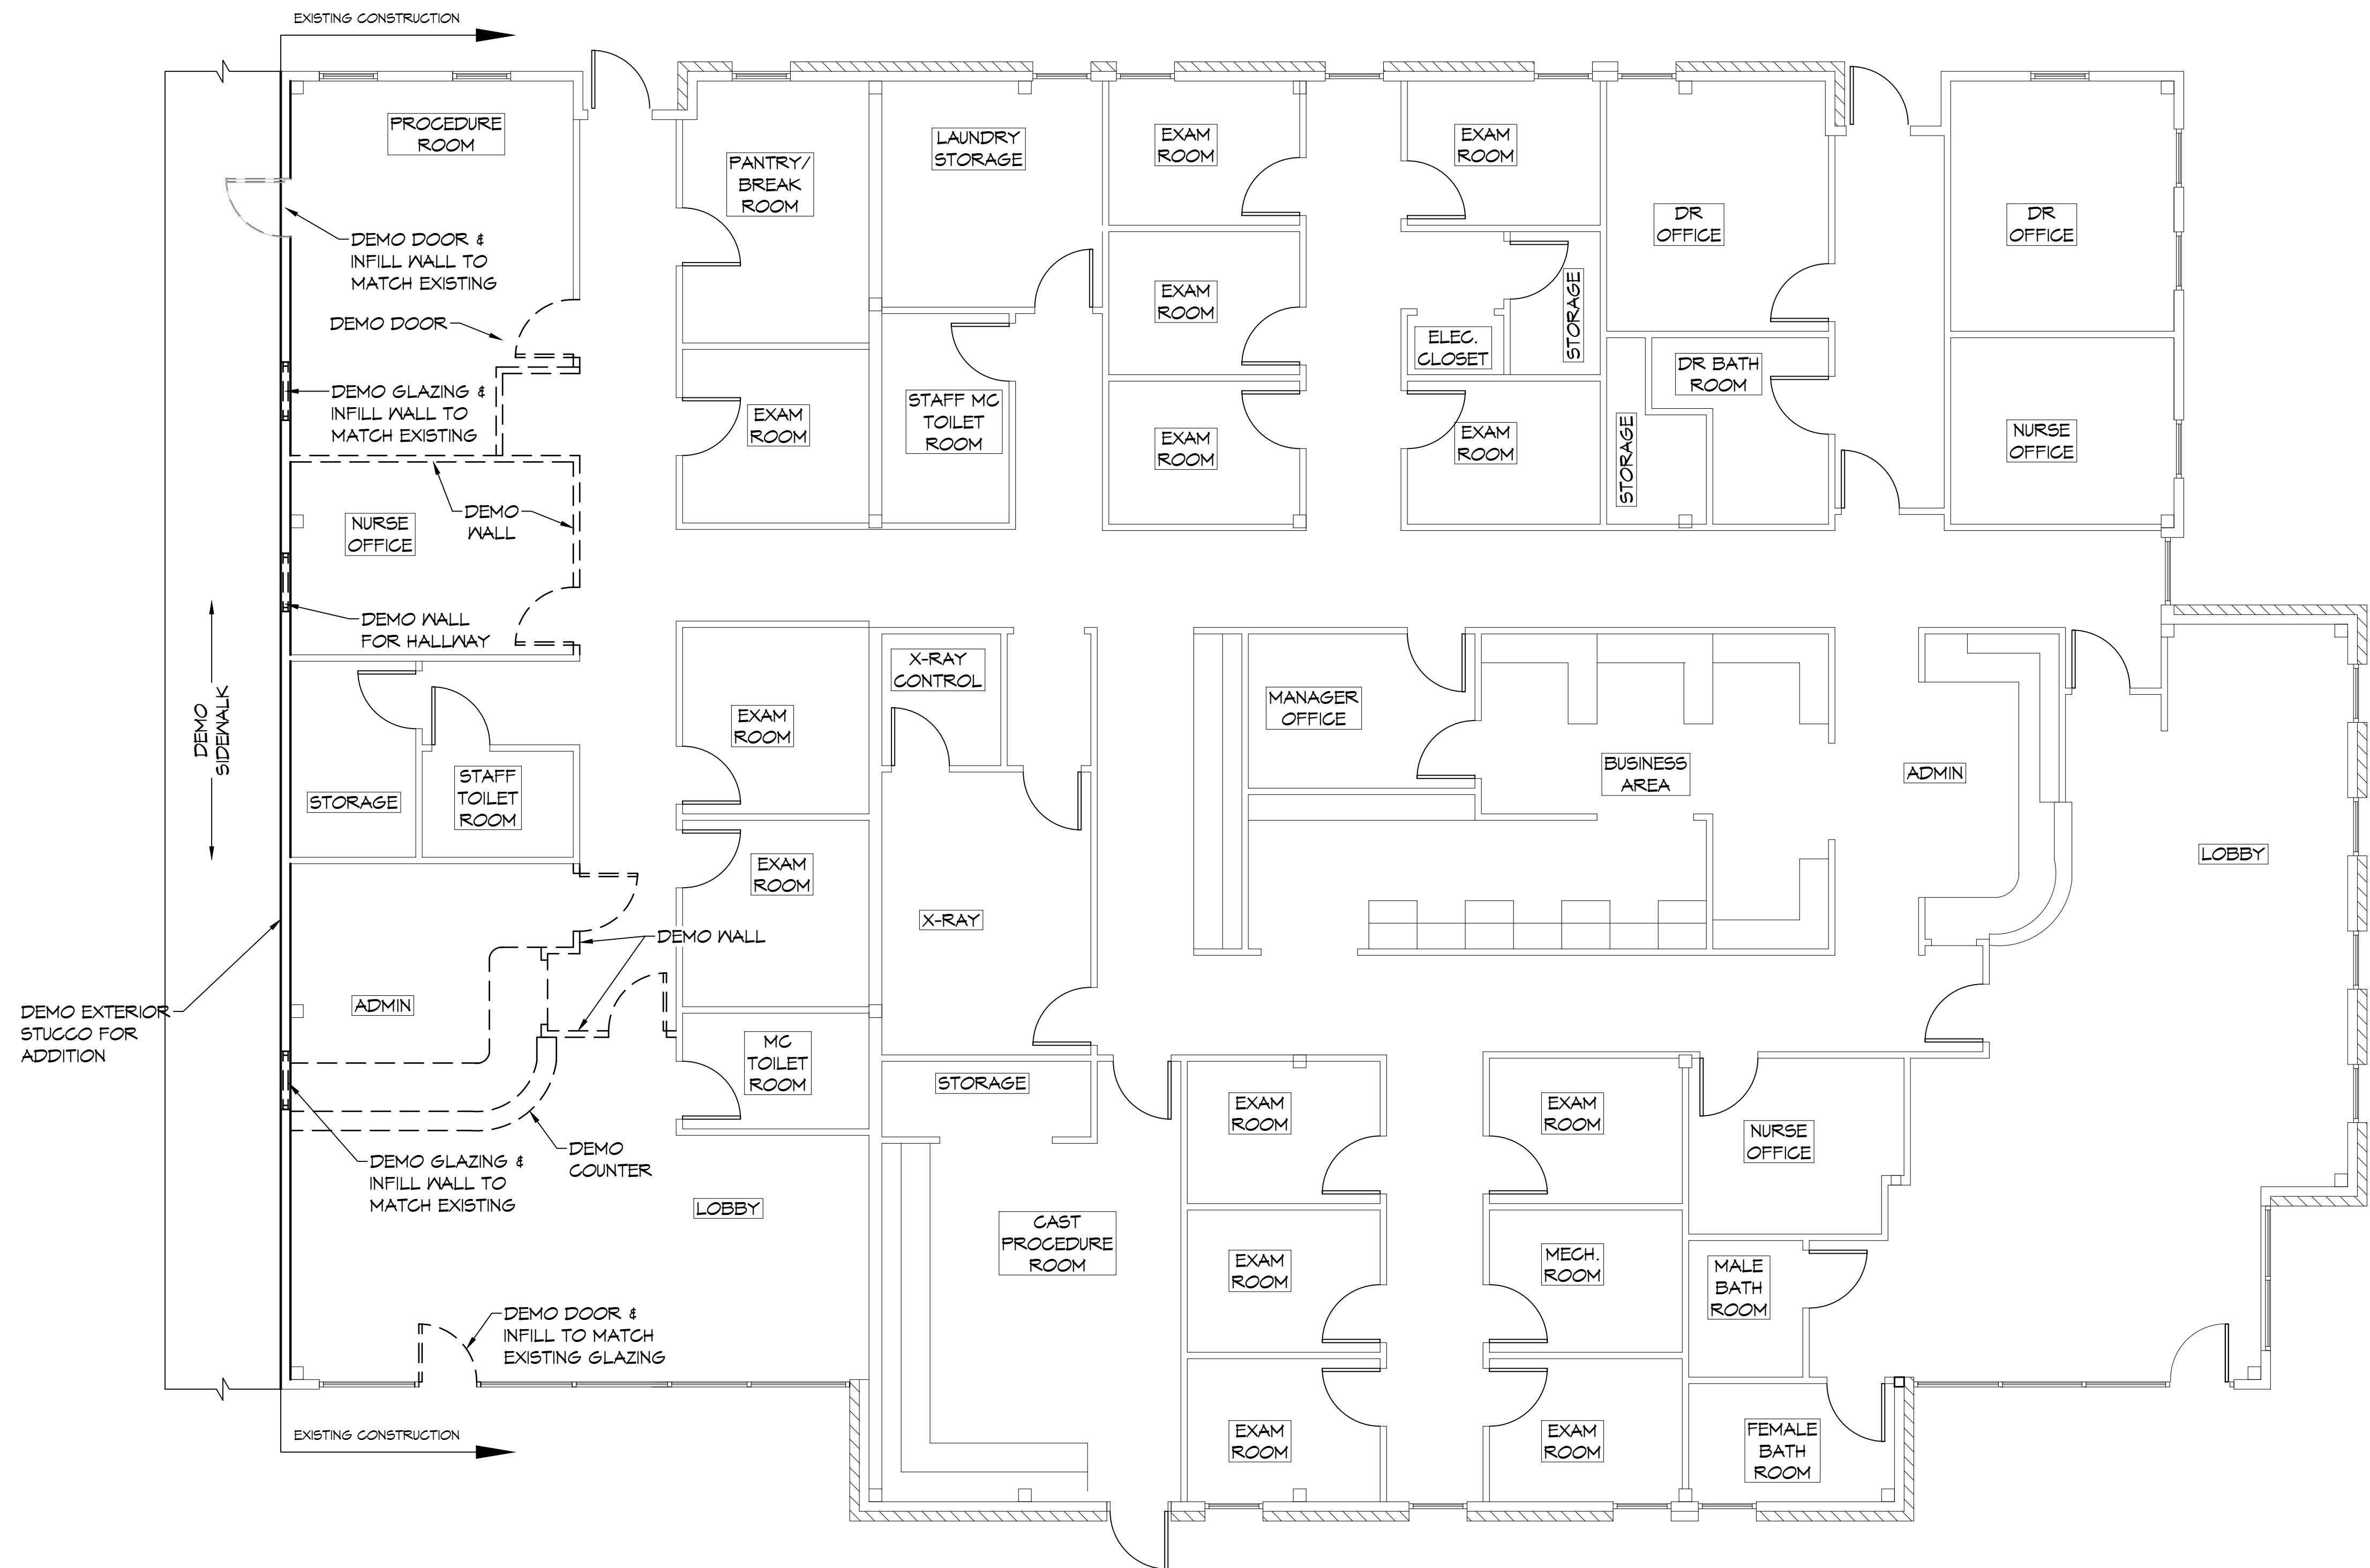

**16 DEMO PLAN**  
 SCALE: 3/16" = 1'-0"

DAMMON

ENGINEERING, INC.

LOUISIANA & MISSISSIPPI

www.dammonengineering.com  
 info@dammonengineering.com  
 Chief Engineer: Brian Nistich, PE  
 554 Old Spanish Trail  
 Slidell, LA 70458  
 PH: 985.649.5832

# DESCRIPTION	DATE



NEW ADDITION

HONTAS MOB

T1211 L.A. HWY 21  
 COVINGTON, LA 70439  
 JOB No: 2449 DATE: 6-15-2022  
 DRAWN BY: DFP CHECKED BY: CKD

SHEET TITLE:  
 DEMO PLAN

DRAWING NUMBER:  
D101

SHEET No: 13 of 22